
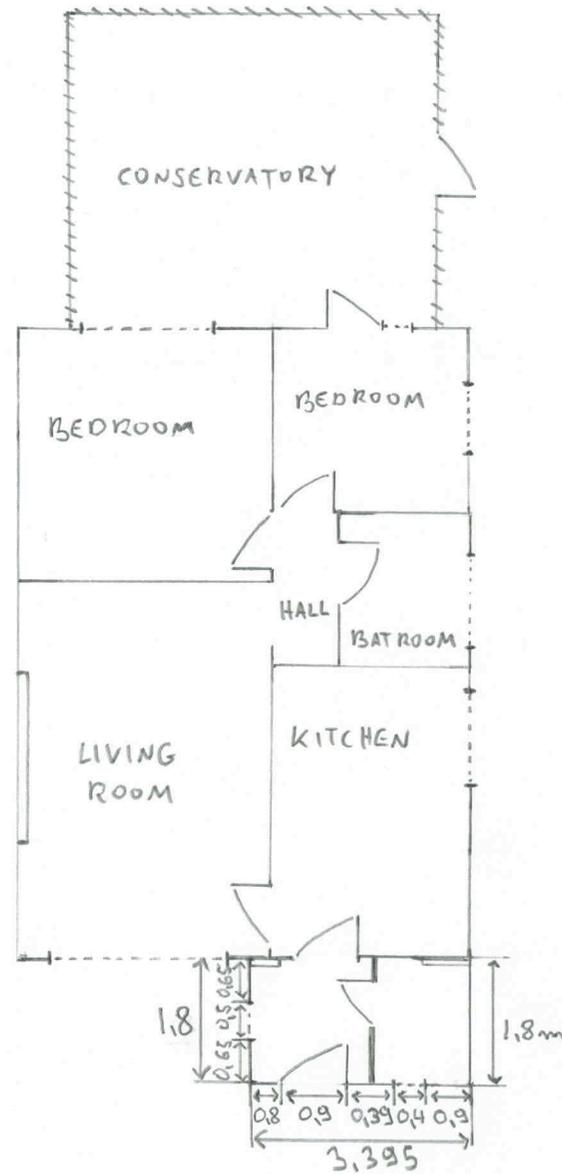


3. FLOOR PLAN

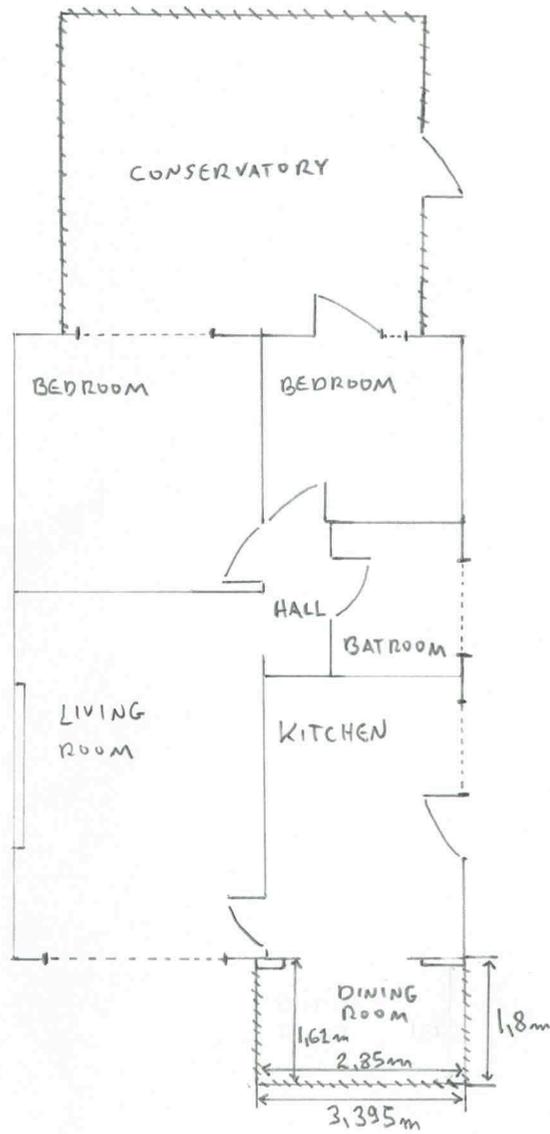

PROPOSED CONVERSION OF THE EXISTING DINING ROOM INTO AN ENTRANCE HALL WITH ADDITIONAL LAUNDRY FACILITIES

ADDRESS - 15 VENETIAN CRESCENT DARFIELD S73 9PZ BARNSELY

SCALE - 1:100