



PROPOSED FIRST FLOOR PLAN

PLOT 70; 72 & 74;76

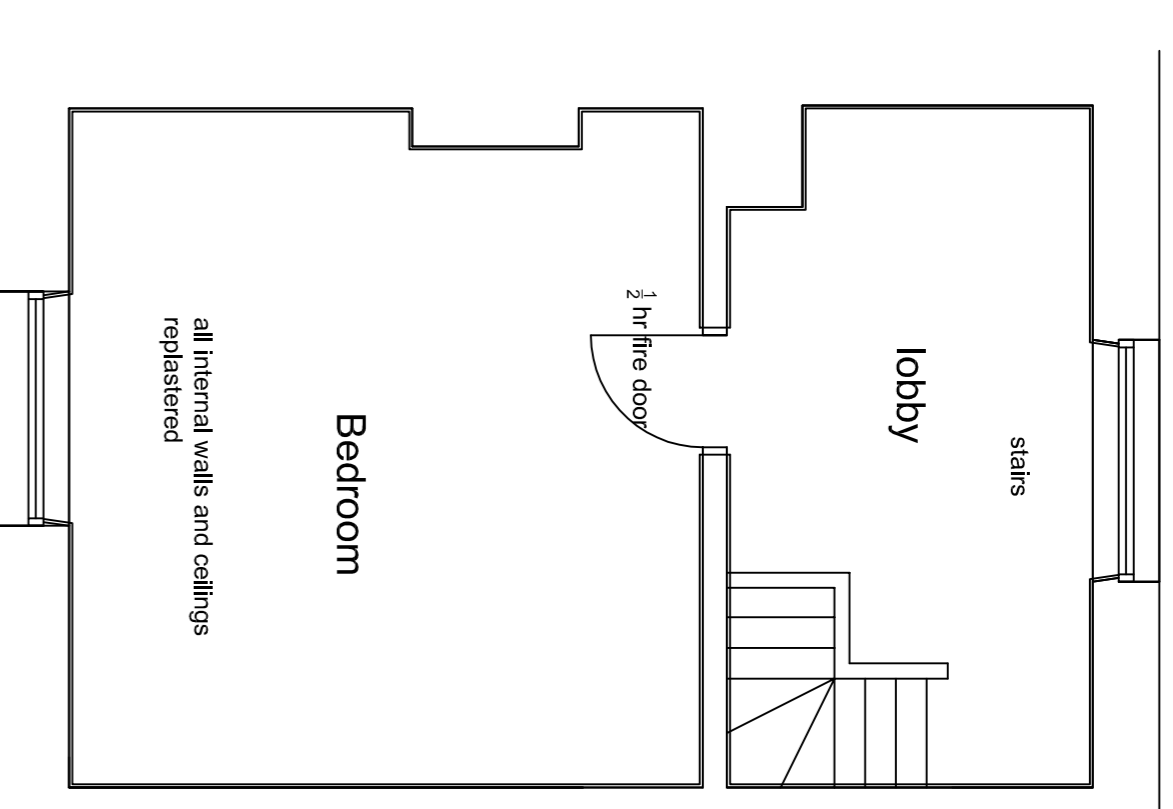

SECOND FLOOR PLAN

PLOT 70

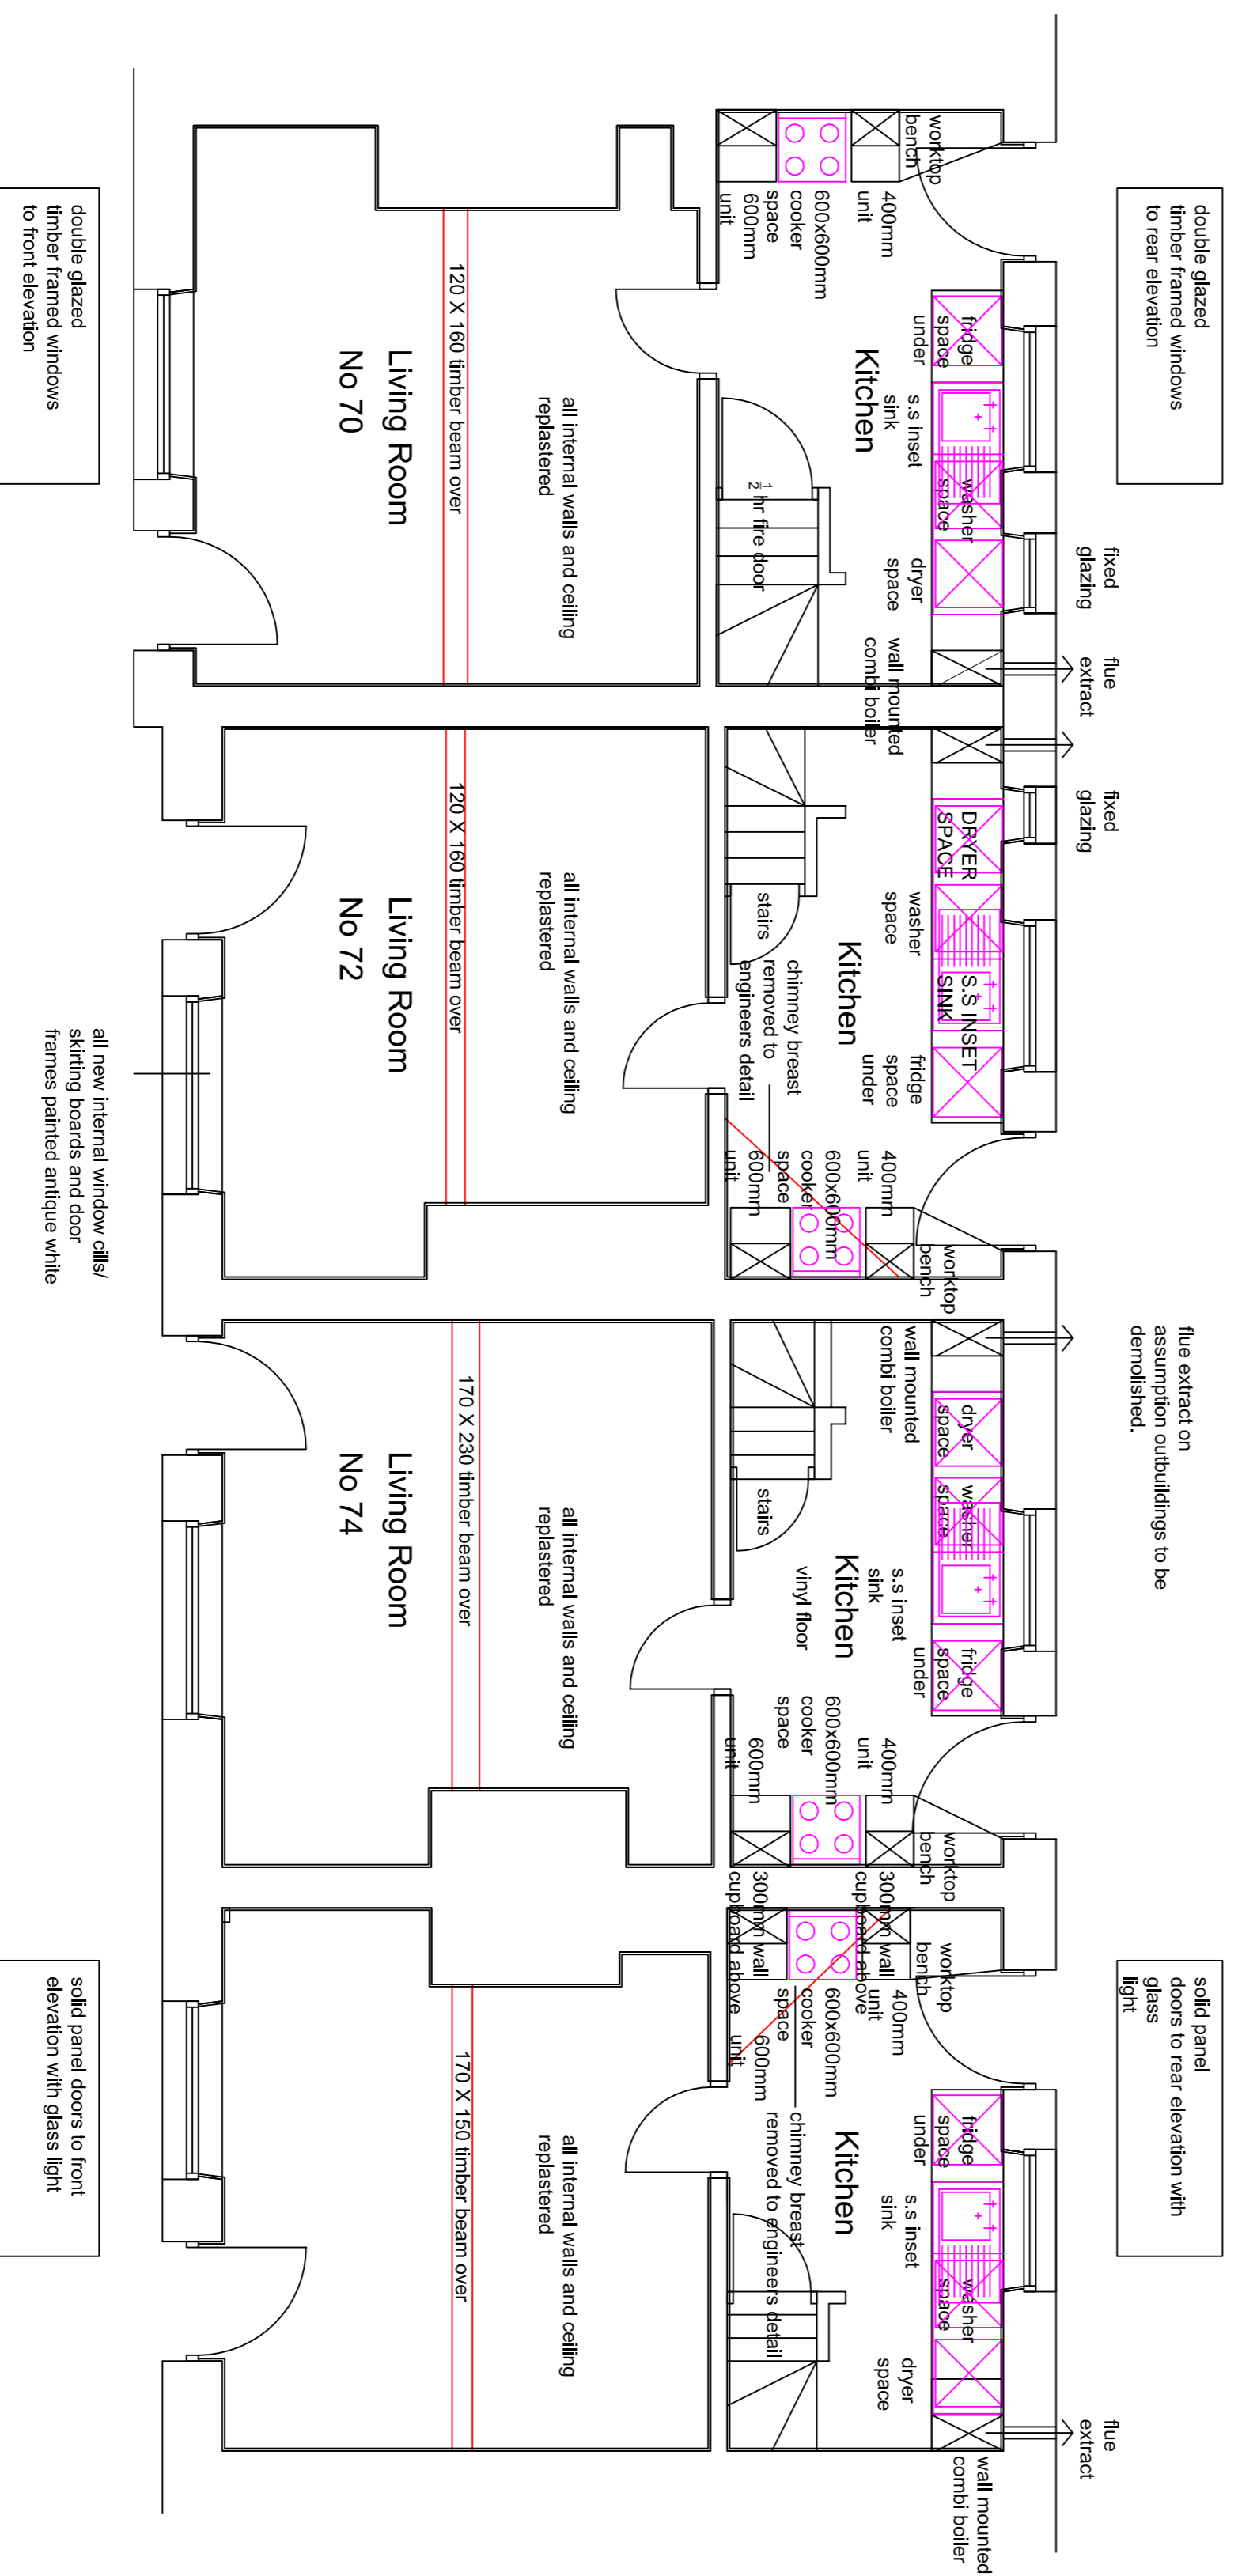

PROPOSED GROUND FLOOR PLAN

PLOT 70; 72 & 74; 76

REV/	DATE	DESCRIPTION

The contractor is to comply in all respects with the current Building Regulations and to check all site operations and levels.
Do not scale from the drawing, use written dimensions. To be read in conjunction with the Tender Bill of Materials & Safety Plan (Preliminary Section 1: Section 1.4.4) and the NPS Contract Documents. No other dimensions are to be used. Dimensions are to be taken from the finished floor level unless otherwise stated.
© NPS. This drawing may not be reproduced in any form without prior written agreement.



NPS BARNESLEY LTD
 Barnsley
 Telephone: 0114 235 4323
 Fax: 0114 235 7999
 Email: enquiries@nps.co.uk
 Website: www.nps.co.uk

CLIENT
 BERNESLAJ HOMES

PROJECT
 ELSECAR COTTAGES REPAIR WORKS

FILE REF	DATE	SCALE
CAD FILE REF	FEB 2012	1:50

SUBJECT	PROPOSED PLANS
REV	PHEPP
PROJECT NR	HSG 4258 102
DRAWING NR	CHECKED