



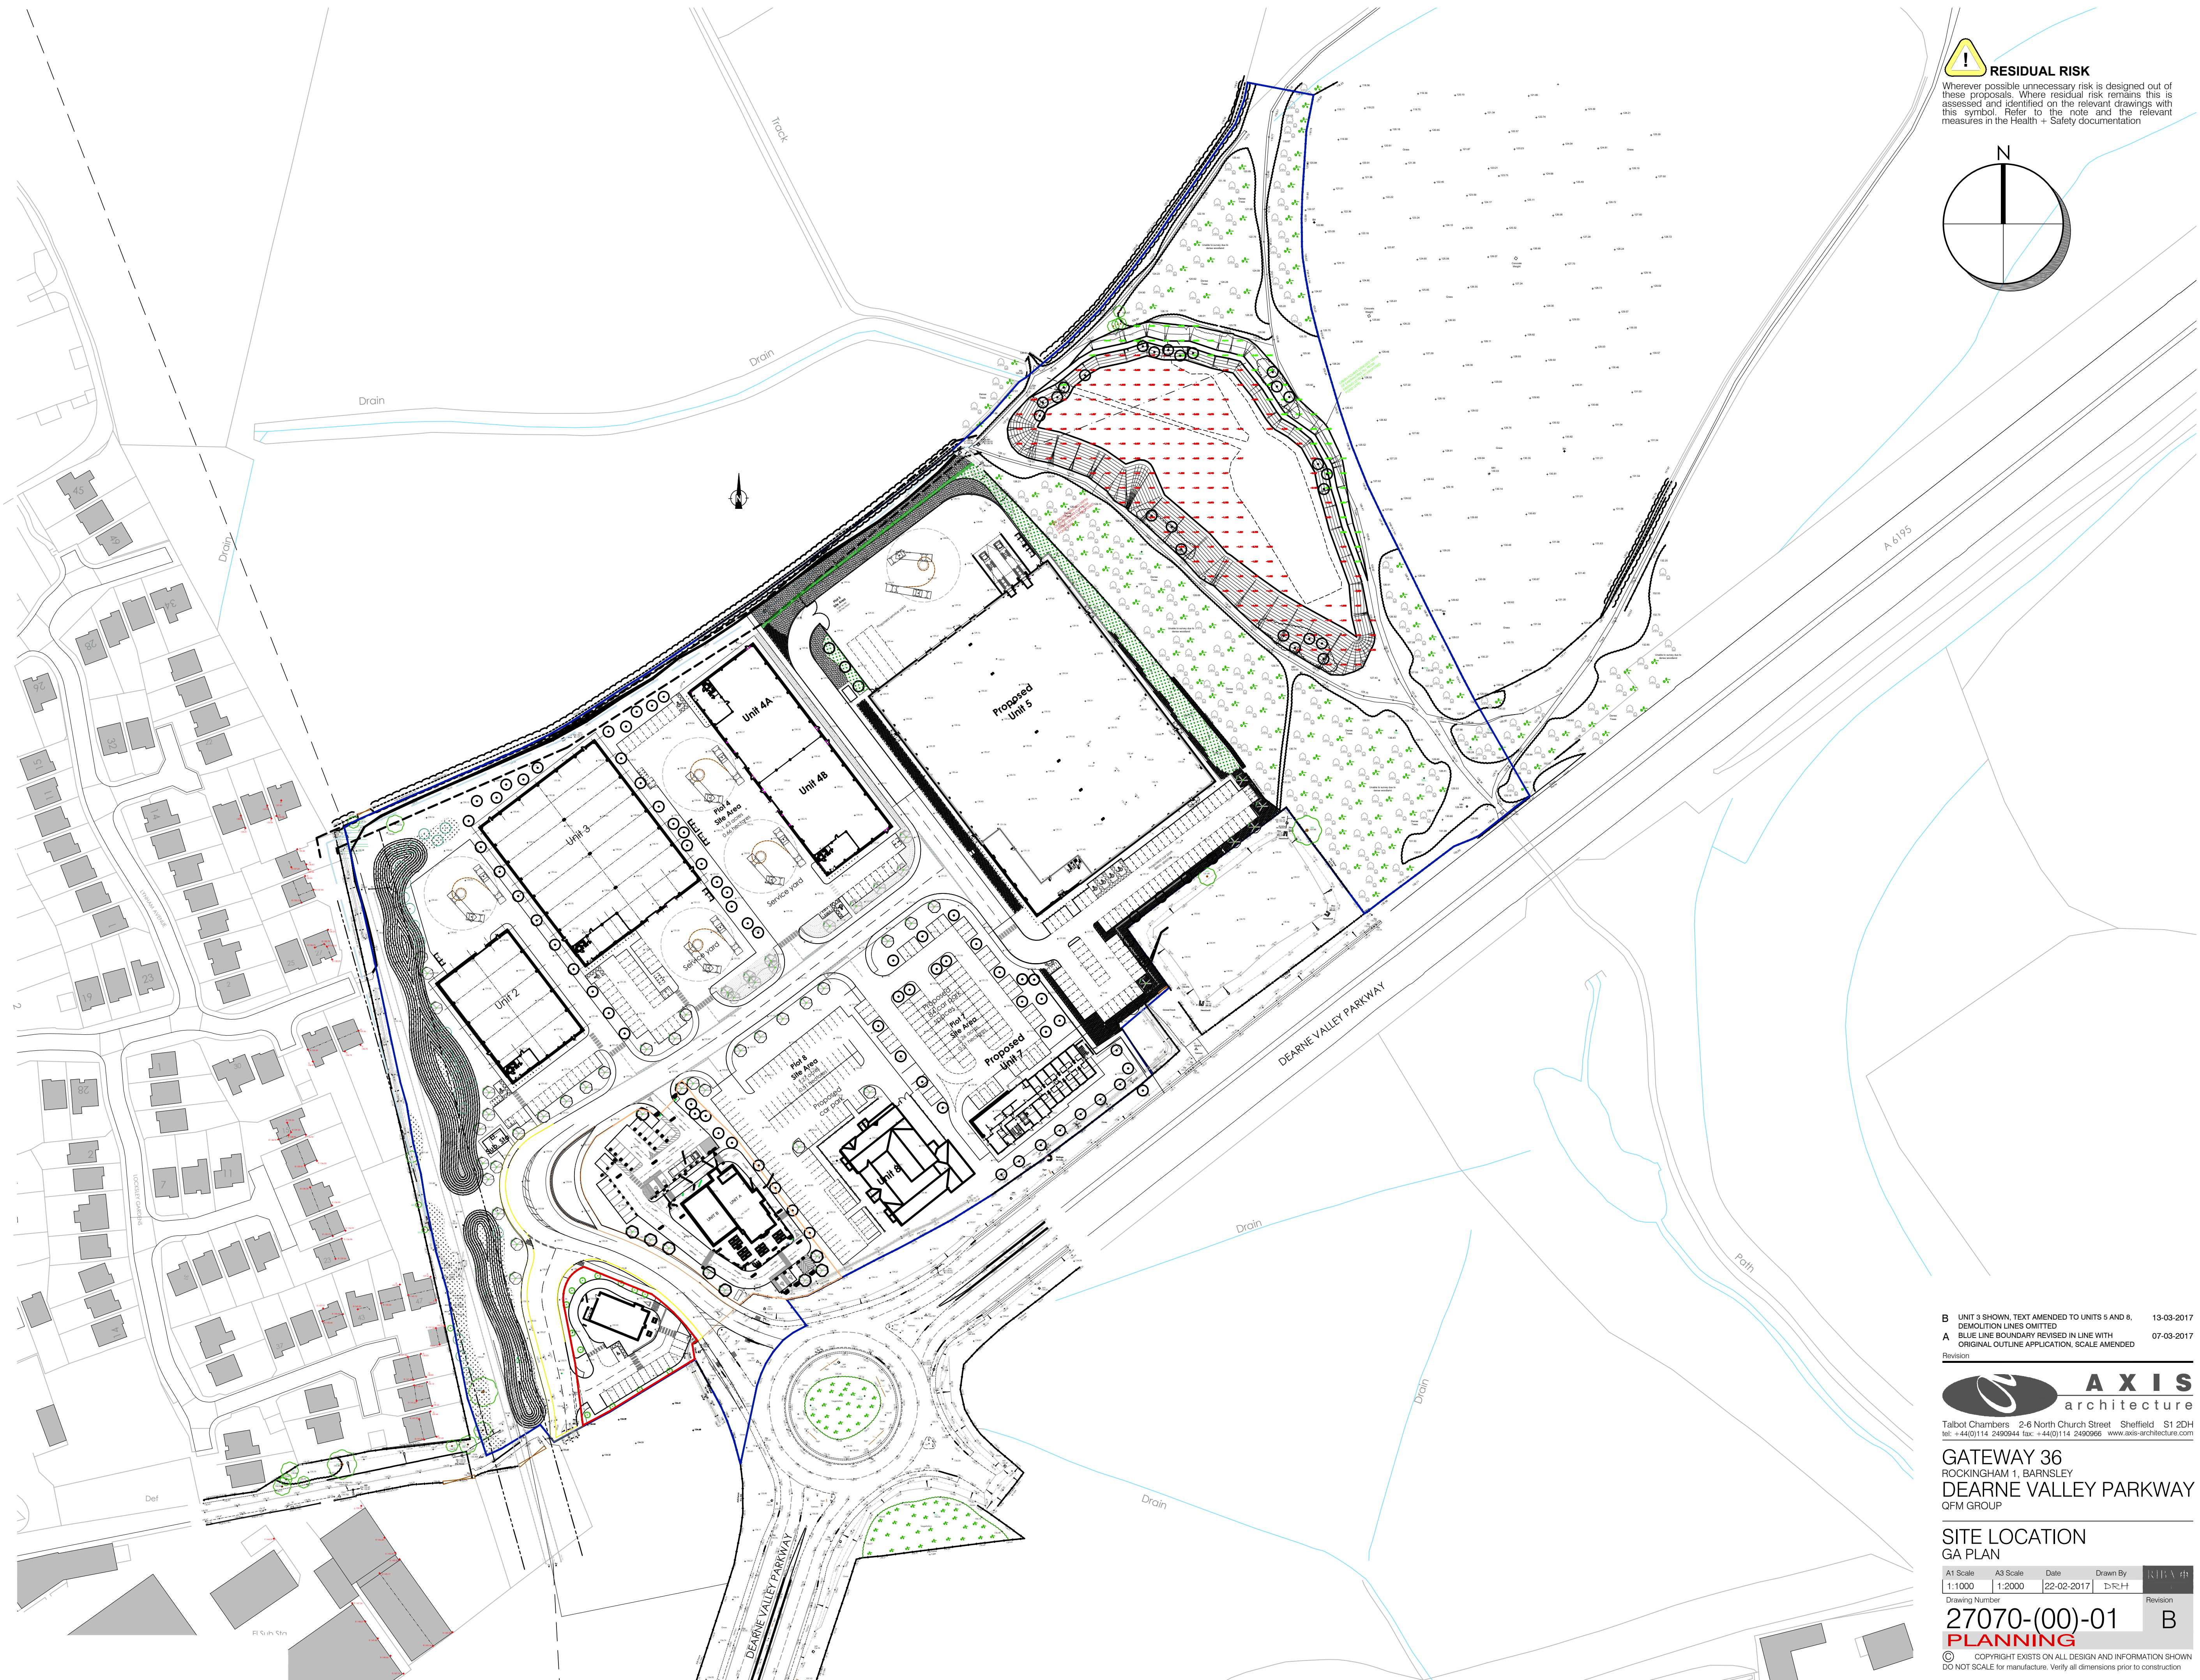

RESIDUAL RISK
Wherever possible unnecessary risk is designed out of these proposals. Where residual risk remains this is assessed and identified on the relevant drawings with this symbol. Refer to the note and the relevant measures in the Health + Safety documentation

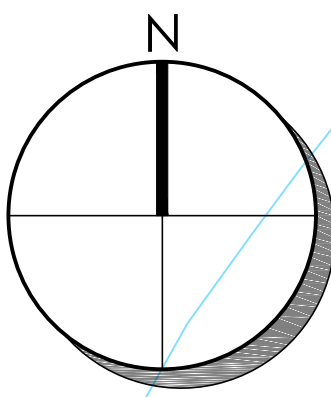

B	UNIT 3 SHOWN, TEXT AMENDED TO UNITS 5 AND 8.	13-03-2017
A	DEMOLITION LINES OMITTED	
	BLUE LINE BOUNDARY REVISED IN LINE WITH ORIGINAL OUTLINE APPLICATION, SCALE AMENDED	07-03-2017
Revision		



Talbot Chambers 2-6 North Church Street Sheffield S1 2DH
tel: +44(0)114 2490944 fax: +44(0)114 2490966 www.axis-architecture.com

GATEWAY 36
ROCKINGHAM 1, BARNSELEY
DEARNE VALLEY PARKWAY
QFM GROUP

SITE LOCATION
GA PLAN

A1 Scale	A3 Scale	Date	Drawn By	Revision
1:1000	1:2000	22-02-2017	DRH	B

Drawing Number
27070-(00)-01
PLANNING

© COPYRIGHT EXISTS ON ALL DESIGN AND INFORMATION SHOWN
DO NOT SCALE for manufacture. Verify all dimensions prior to construction