



EXISTING 1000MM HIGH FENCE
FROM D-E




EXISTING 1800MM HIGH FENCE
FROM C-D

PROPOSED EXTERNAL MATERIALS TO DWELLING
WALLS TO BE COURSED NATURAL STONE WITH MATCHING HEADS AND CILLS,
WITH RENDER AS IMAGE BELOW.
ROOF TO BE MARLEY MODERN DARK GREY INTERLOCKING CONCRETE TILES
WINDOWS TO BE 'ANTHRACITE' UPVC.



PROPOSED FRONT

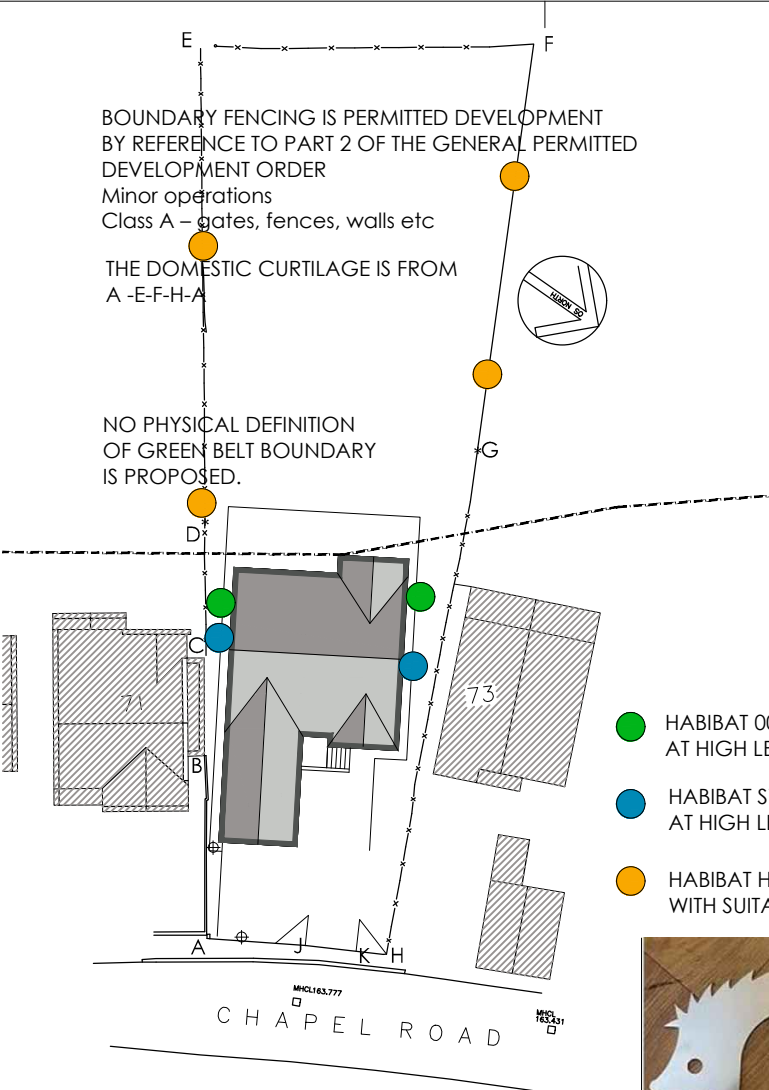

PROPOSED BOUNDARY TREATMENTS
FROM A TO B -EXISTING STONE WALL REPAIRED AS NECESSARY AND RETAINED
FROM B TO C -WALL OF ADJACENT DWELLING
FROM C TO D - EXISTING 1800MM HIGH TIMBER FENCE- SEE PHOTOGRAPH
FROM D TO E- NEW FENCE TO MATCH C TO D.
FROM E TO F- POST AND RAIL FENCE 1M HIGH TO MATCH EXISTING FENCE D TO E.
FROM F TO G - 1800MM HIGH TO MATCH FENCE G TO H.
FROM H TO K AND J TO A - 600MM HIGH STONE WALL TO MATCH NEW DWELLING.
THE DOMESTIC CURTILAGE INCLUDES AREA OF GREEN BELT



EXISTING 1800MM HIGH FENCE
FROM G-H



EXISTING 1800MM HIGH FENCE
FROM G-H



PROPOSED REAR

White Agus
PARTNERSHIP

OFFICE ONE,
34 VICTORIA ROAD,
BARNSELY,
S70 2BU

Phone: 01226 208482
Email: info@whiteaguspartnership.co.uk
Web: www.whiteaguspartnership.co.uk

ARCHITECTURAL SERVICES

Project. PROPOSED DWELLING AT FORMER GATE INN CHAPEL ROAD, PILLEY			Client. DEVELOPMENTS BY BOUTIQUE		
Drawing Title. PLANNING CONDITIONS			Date. MARCH 2023	Scale. 1:500 @ A3	
Ref. 22-004			Dwg. No. 05	Rev.	

Date	Suffix	Description	Date	Suffix	Description