





Front Elevation.
1 : 100




Rear Elevation.
1 : 100

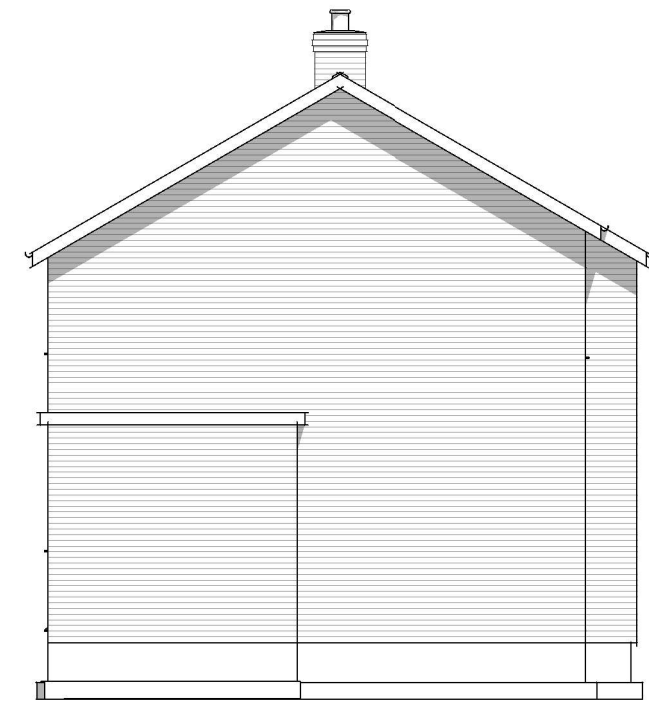

Left Side Elevation.
1 : 100

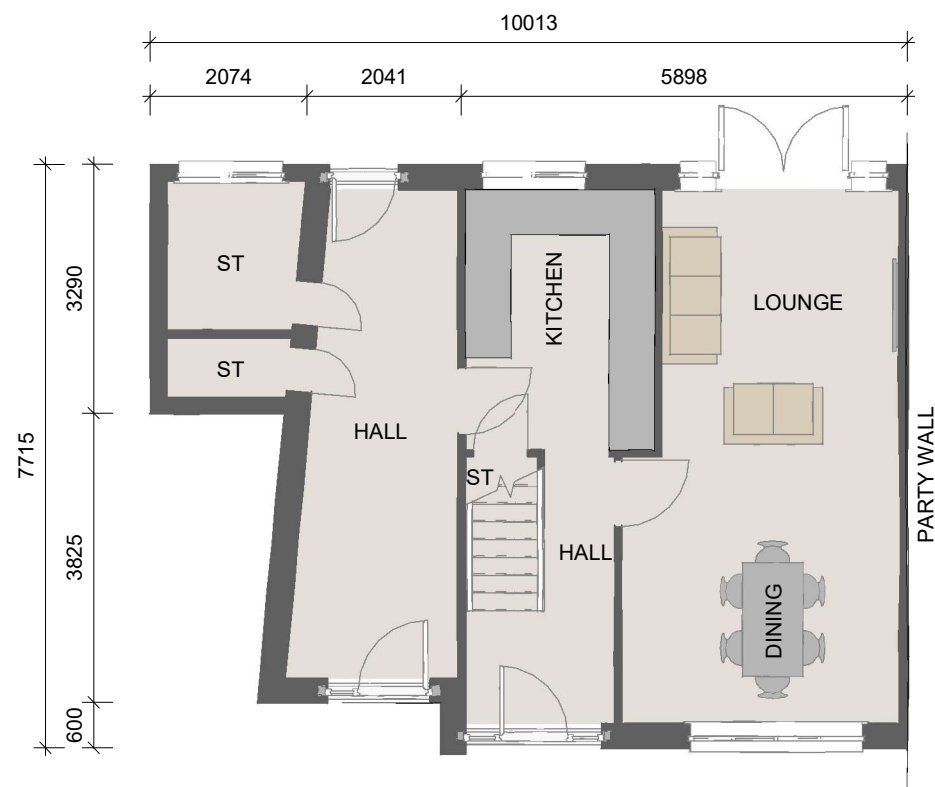

Ground Floor.
1 : 100

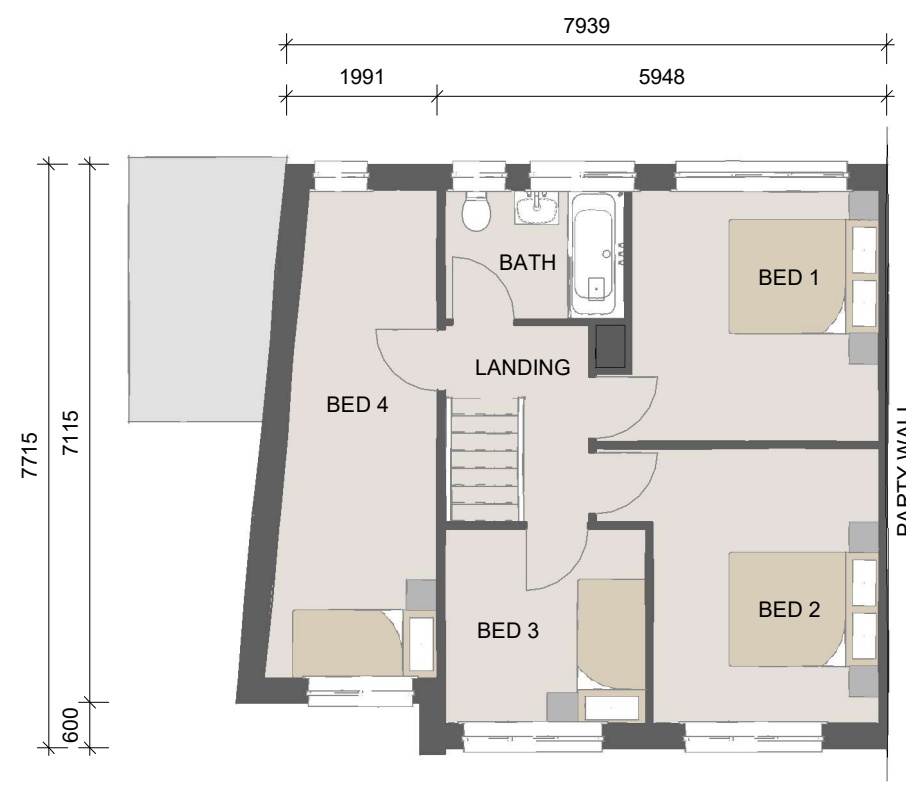

First Floor.
1 : 100

REV	DATE	BY	AMENDMENTS
For Submission			
DATE: 19/06/20		SCALE @ A3: 1 : 100	DRAWN BY: AN
DWG TITLE: Planning Sheet - Proposed Planning Drawings 4 Kennedy Drive			
DRWG No: 82/001/AP			REV: