




Existing Ground Floor

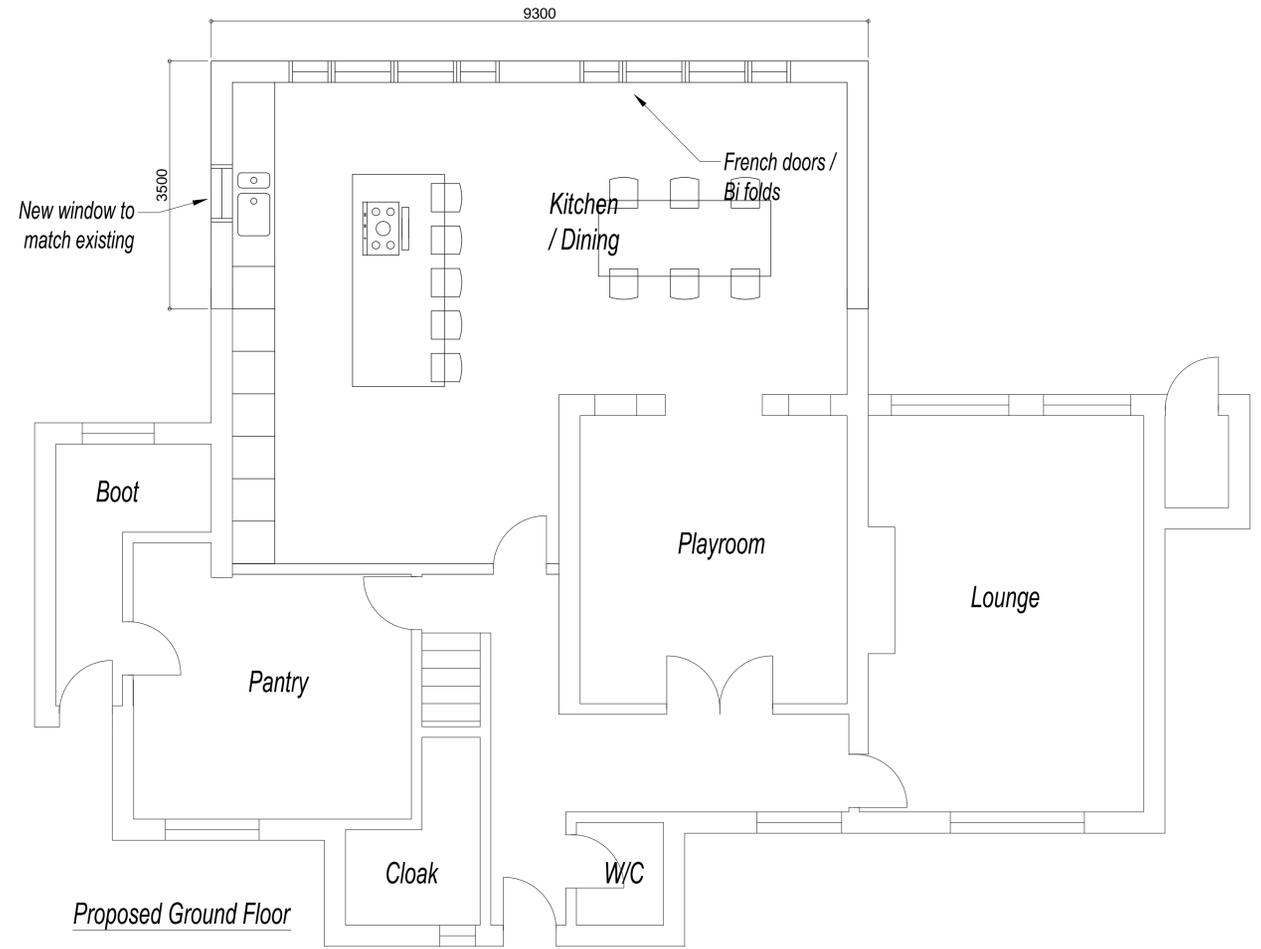

Proposed Ground Floor

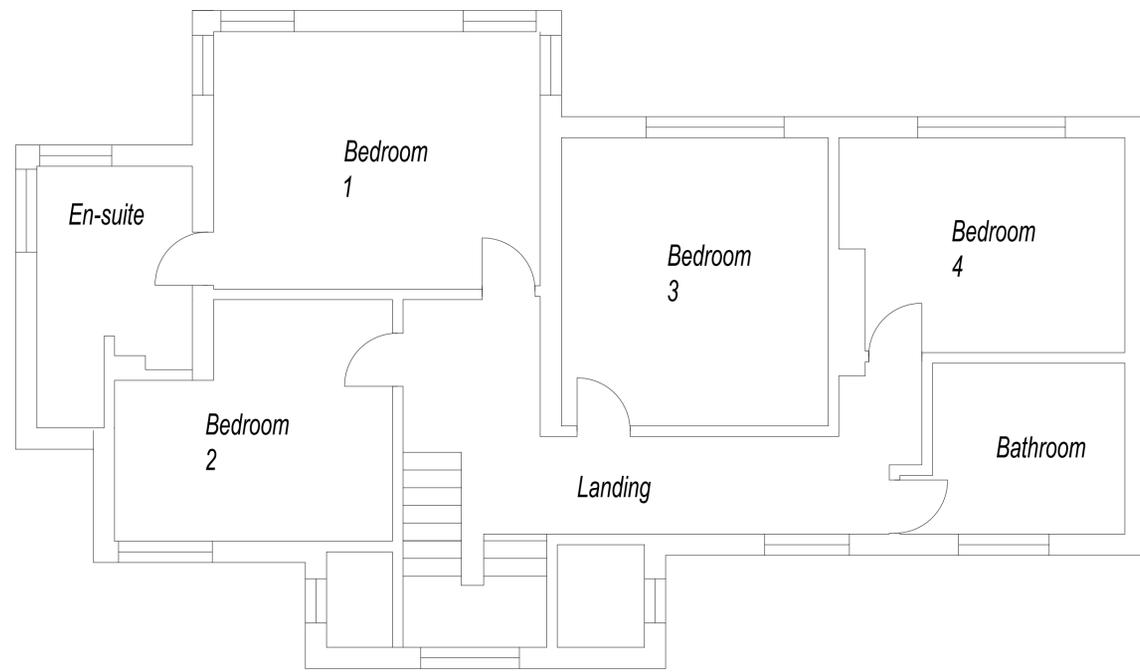

Existing First Floor

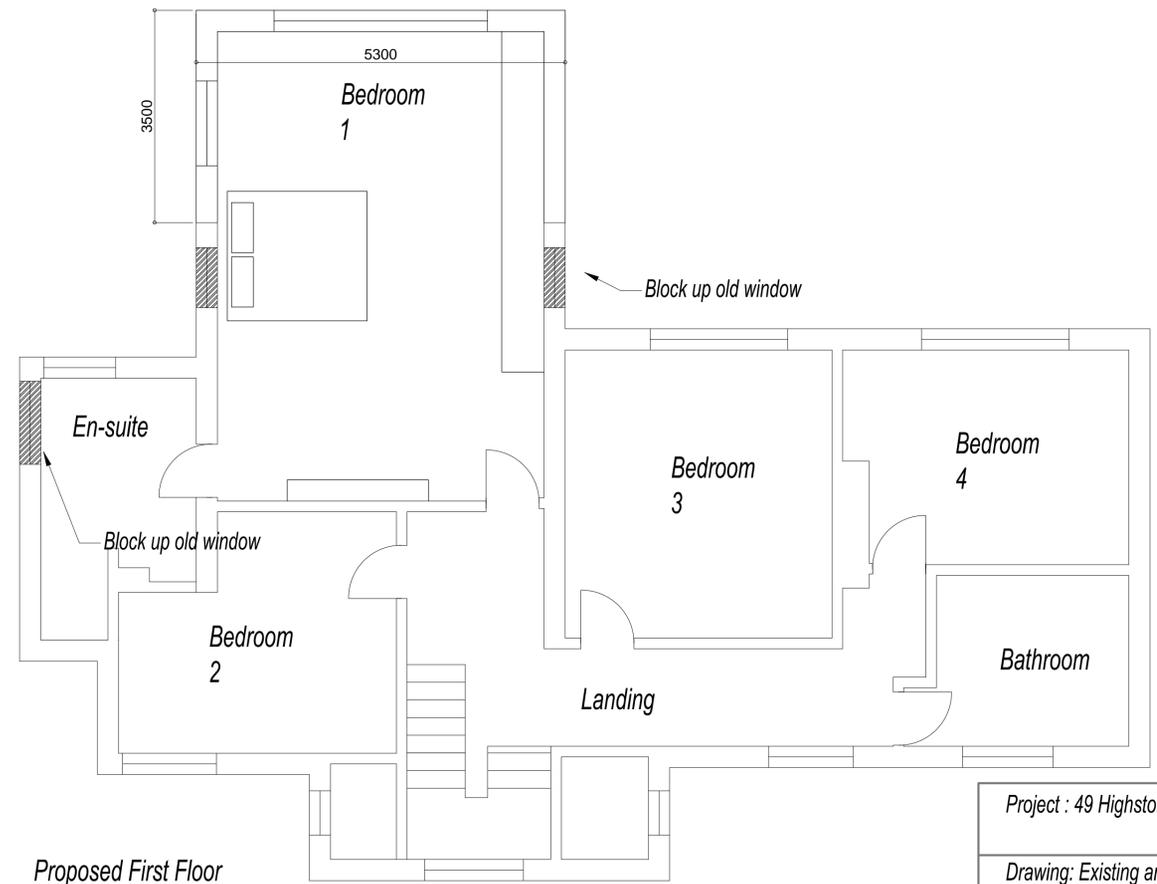

Proposed First Floor

Project : 49 Highstones, Keresforth Hall Road, S70 6NL

Drawing: Existing and Proposed
Ground and First Floor

Dwg No: 004

Date: 17-11-22

Scale: 1/50 @ A1

Rev: B