

Notes:

PLANNING DRAWINGS - THIS DRAWING SHOULD NOT BE USED FOR ANY OTHER PURPOSES THAN THAT SPECIFIED HERE

COPYRIGHT - THIS DRAWING MAY NOT BE REPRODUCED OR MODIFIED IN WHOLE OR PART BY ANY PERSON OR ORGANISATION WITHOUT THE ARCHITECTS CONSENT. ISSUING COPIES TO THIRD PARTIES MAY NOT BE DONE WITHOUT THE ARCHITECTS CONSENT

Revision: --

Revision List:

0 5m

Project/ Client: 8 The Green / Ferguson

Drawing Title: Elevations - Proposed


Drawing Number: 2105/TP/007

Scale at A3: 1:100

Date: Nov 20



North Elevation

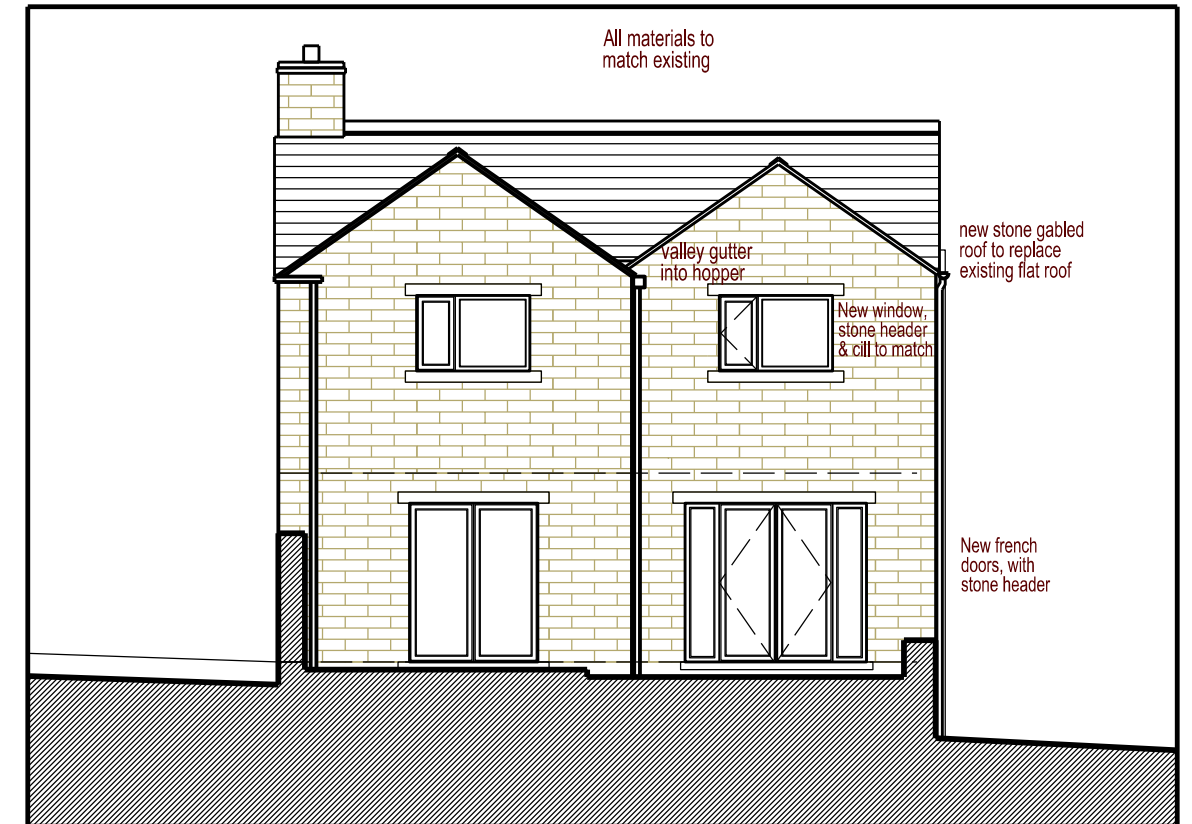

East Elevation



South Elevation



West Elevation