


© Crown Copyright 2008. All rights reserved. Licence number 100020449



townsendplanning
consultants

location
no.53-55 woodstock road
barnsley
scale
1:1250
drawing
location plan
date
feb '08
revision
-

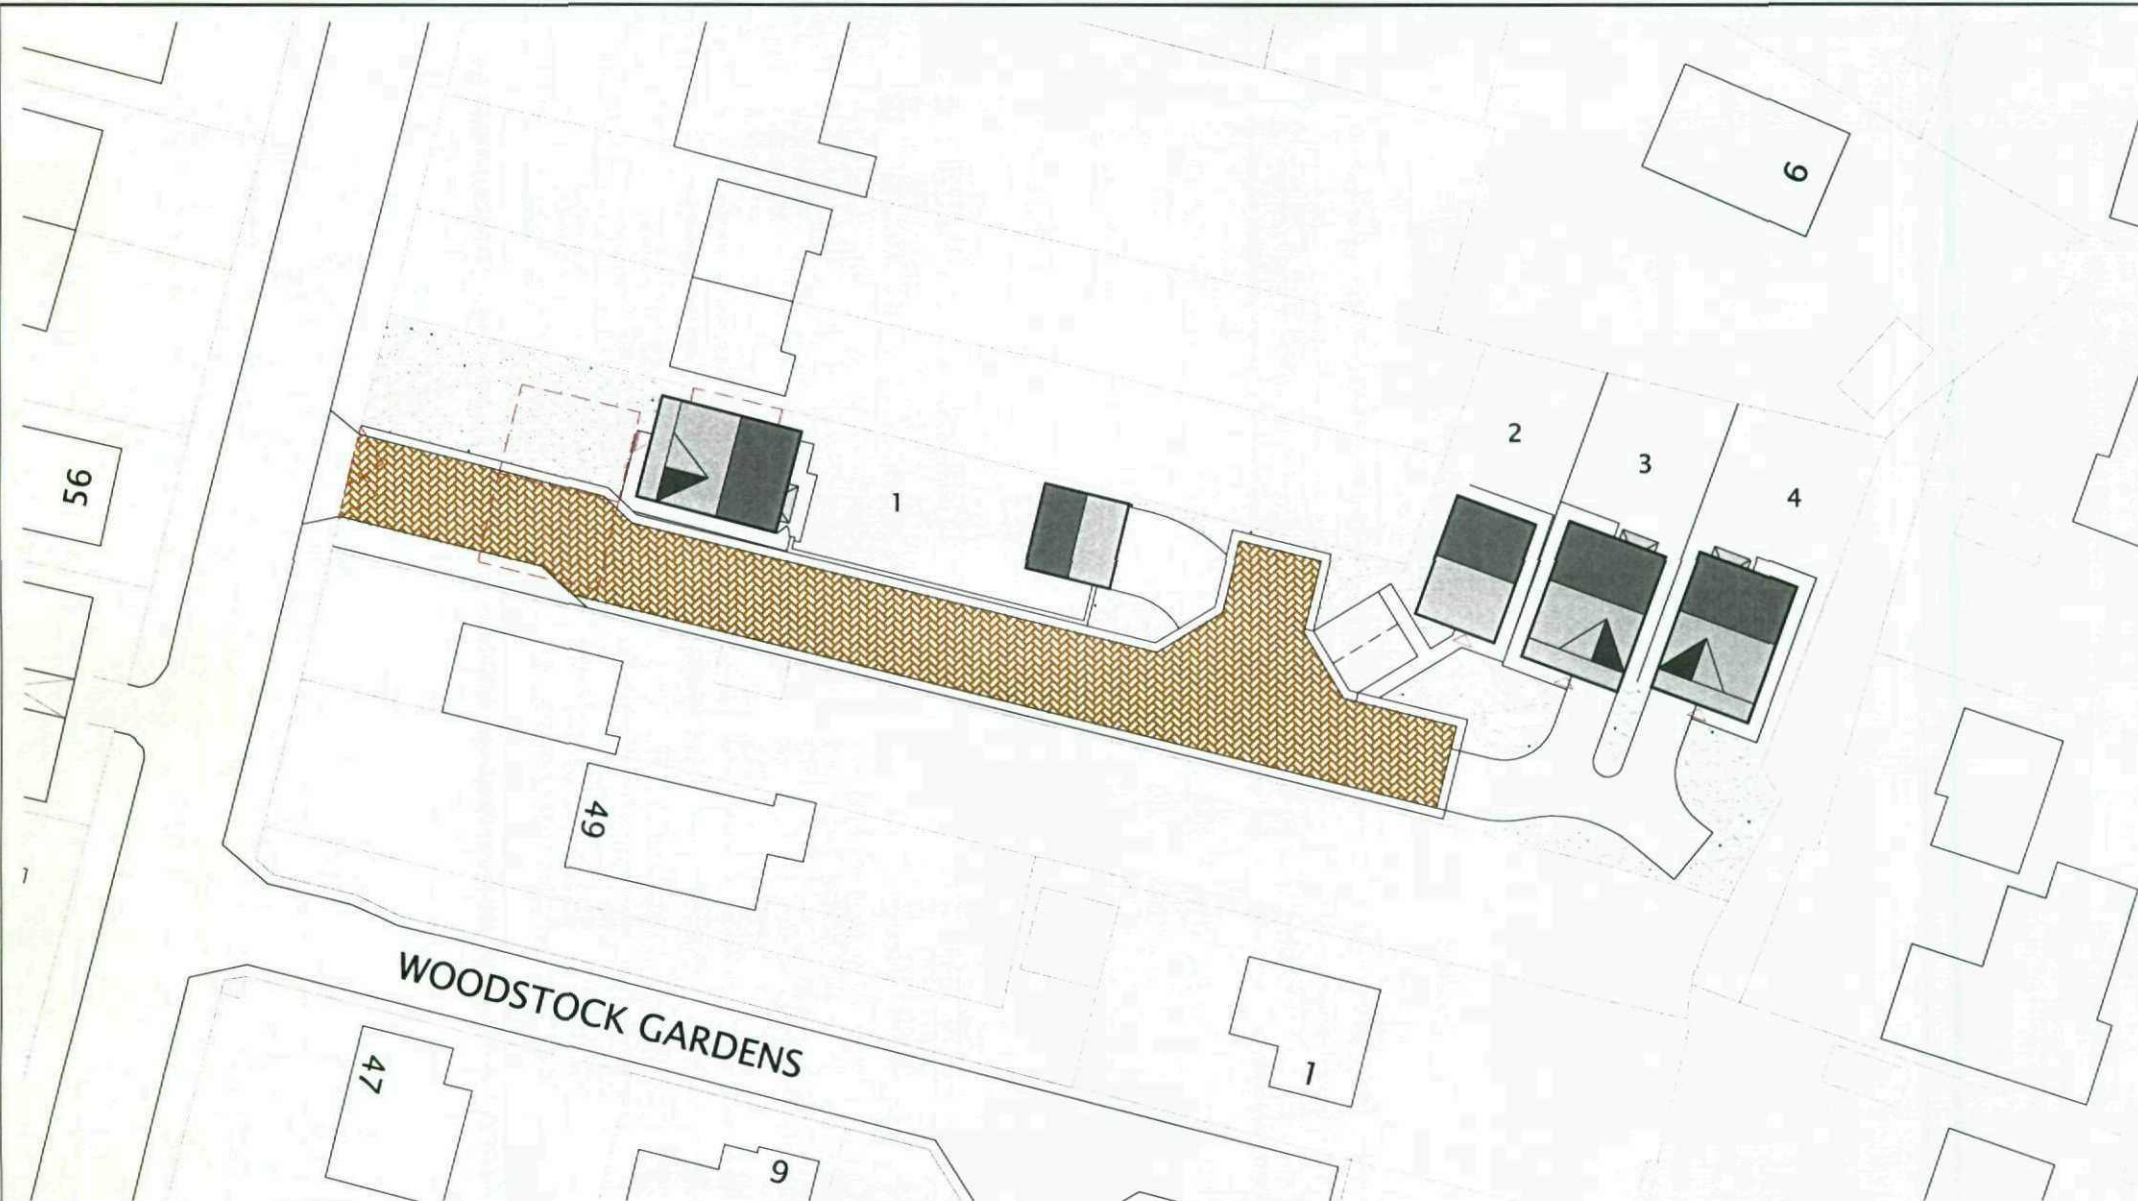

WOODSTOCK GARDENS




location
no.53-55 woodstock road
barnsley
scale
1:500
drawing
development plan
date
feb '08
revision
A

Accommodation Schedule




Proposed 2 story 3 bedroom
det. dwellings
Total - 5no.


Notes

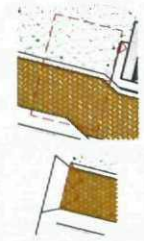

Existing Dwellings shown dashed
denotes 2x2.0m intervisibility
for new access

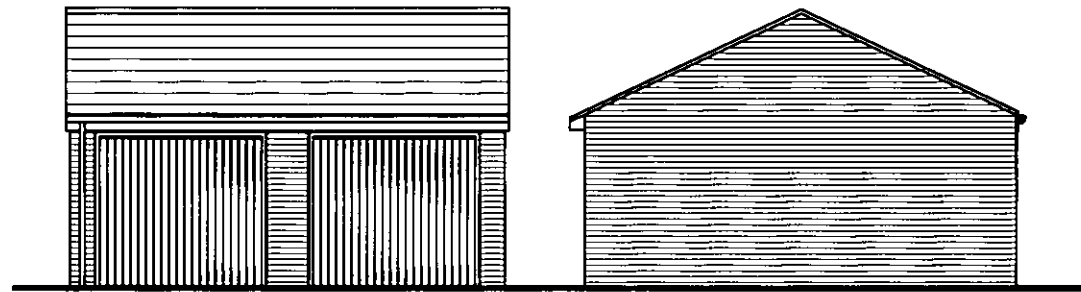

FRONT ELEVATION

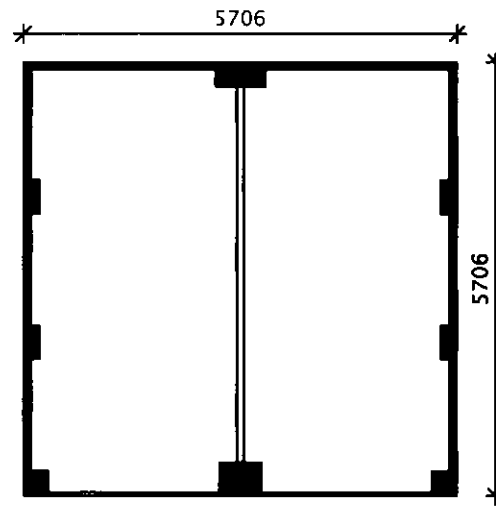

PLAN



townsendplanning
consultants

location
no. 53-55 woodstock road
barnsley

scale
1:100


drawing
det. garage elevation/plan

date
feb '08


revision
-




FRONT ELEVATION

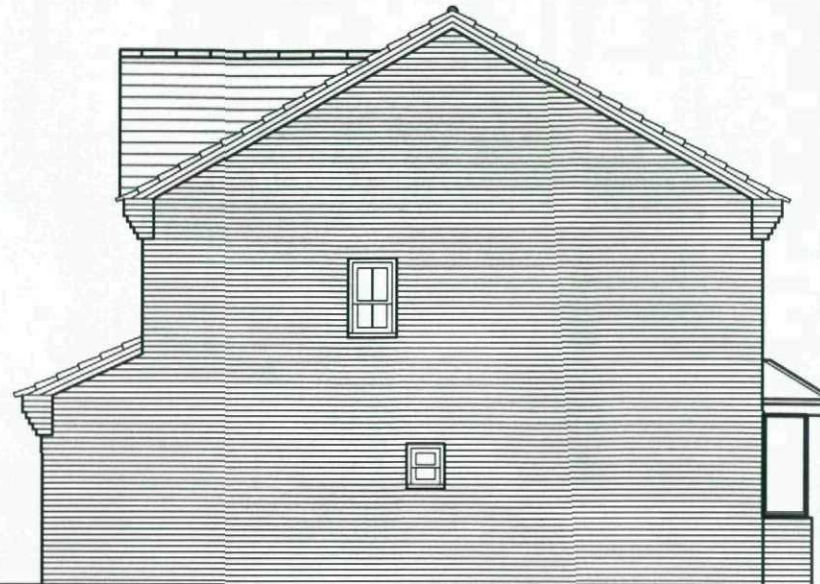


SIDE ELEVATION

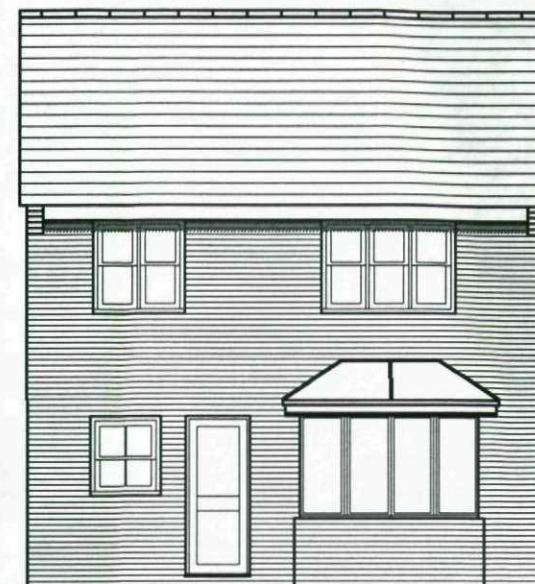


REAR ELEVATION

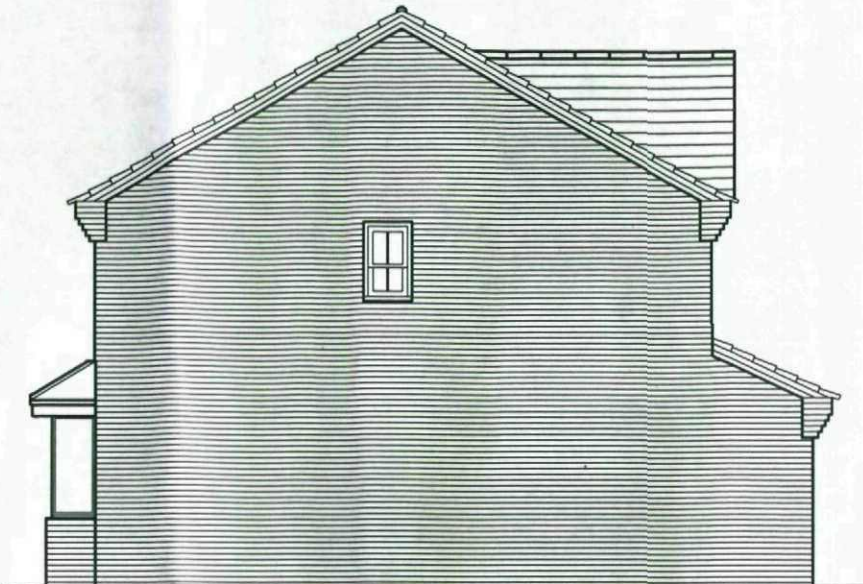


SIDE ELEVATION

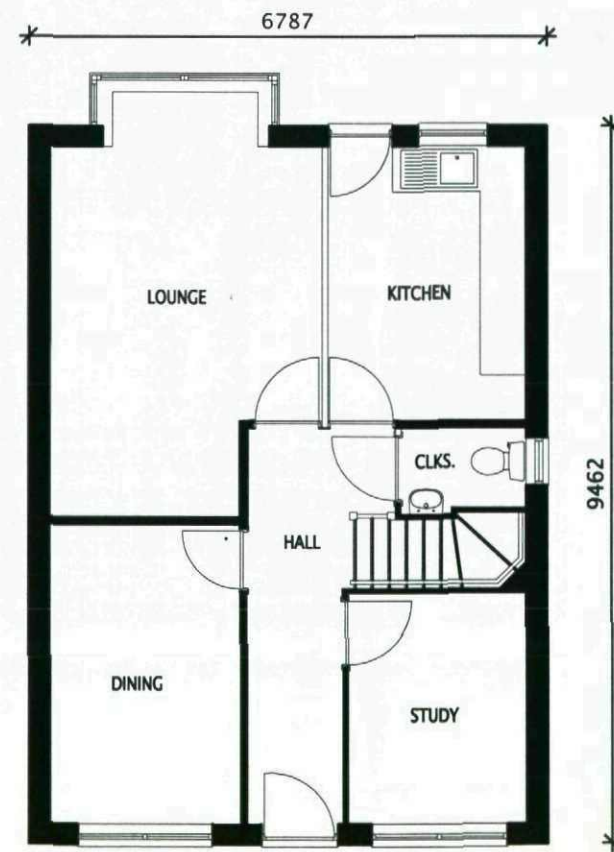

GROUND FLOOR PLAN

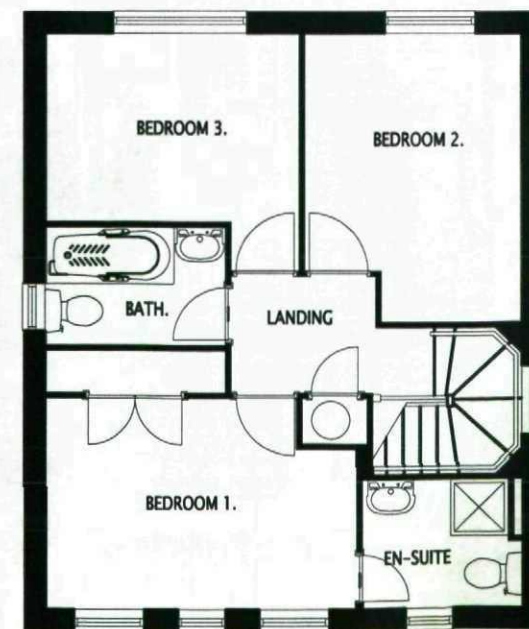

FIRST FLOOR PLAN

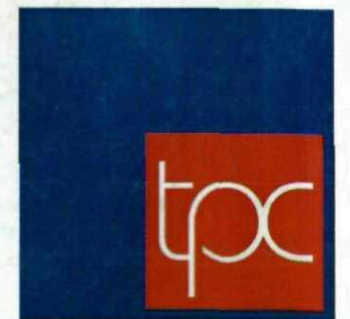

townsendplanning
consultants


location
no. 53-55 woodstock road
barnsley

scale
1:100


drawing
plot 1 elevation/plan

date
feb '08

revision
A

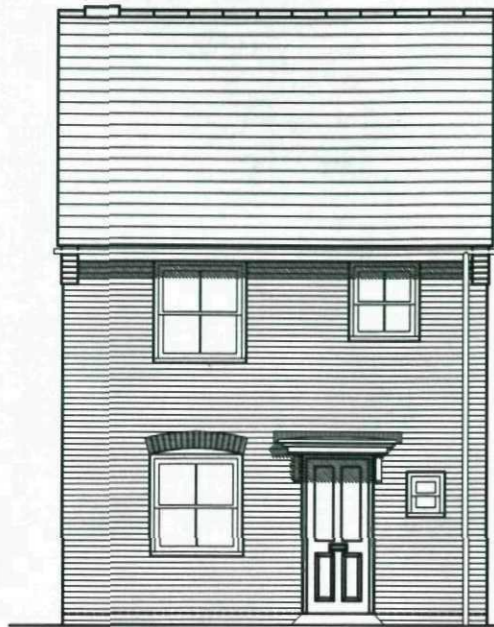


FRONT ELEVATION

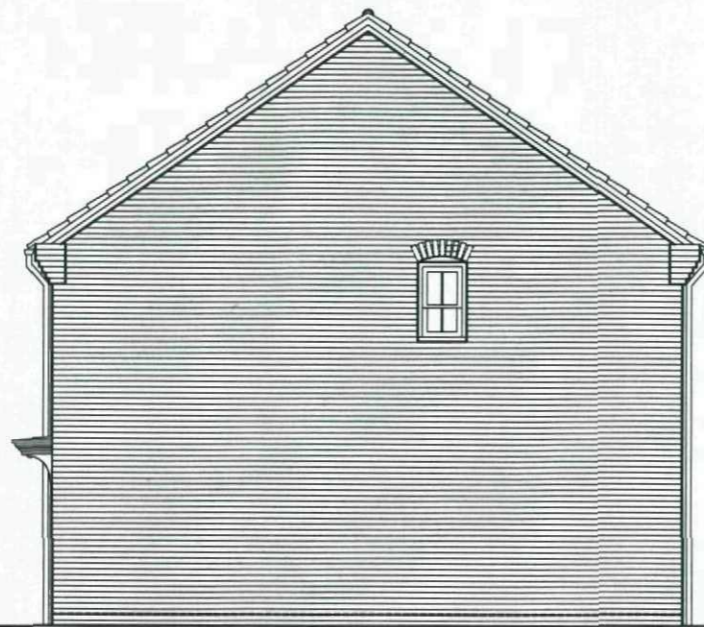


SIDE ELEVATION




REAR ELEVATION

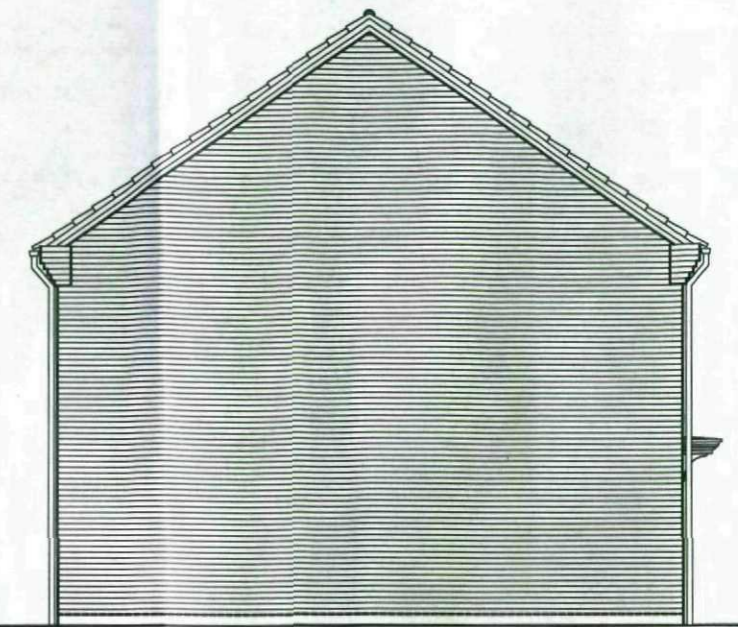


SIDE ELEVATION

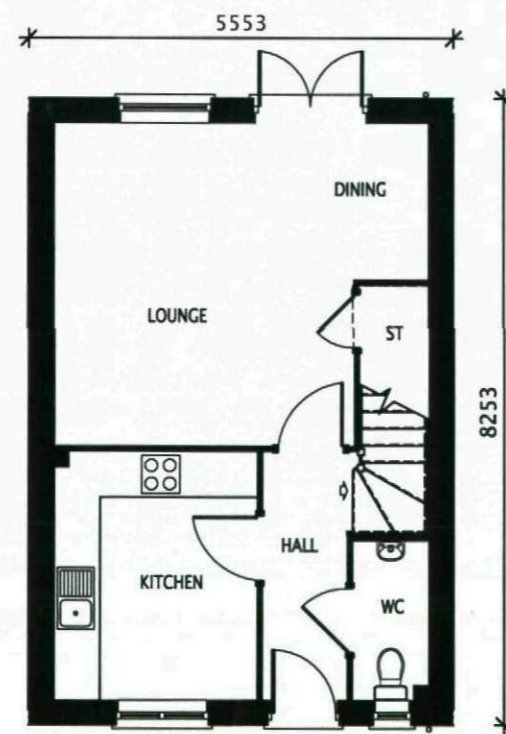

GROUND FLOOR PLAN

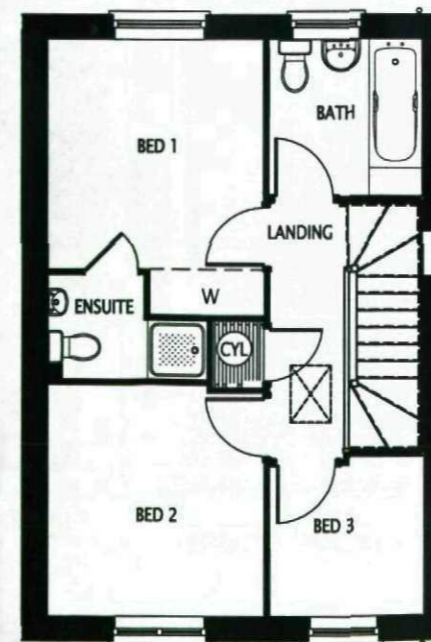

FIRST FLOOR PLAN

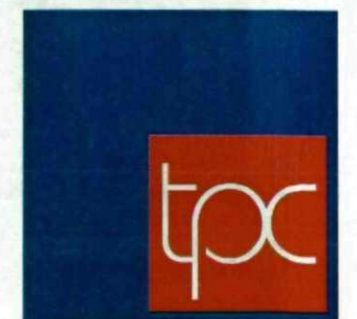

**townsendplanning
consultants**

location
no. 53-55 woodstock road
barnsley

scale
1:100


drawing
plot 2 elevation/plan

date
feb '08


revision
A




FRONT ELEVATION

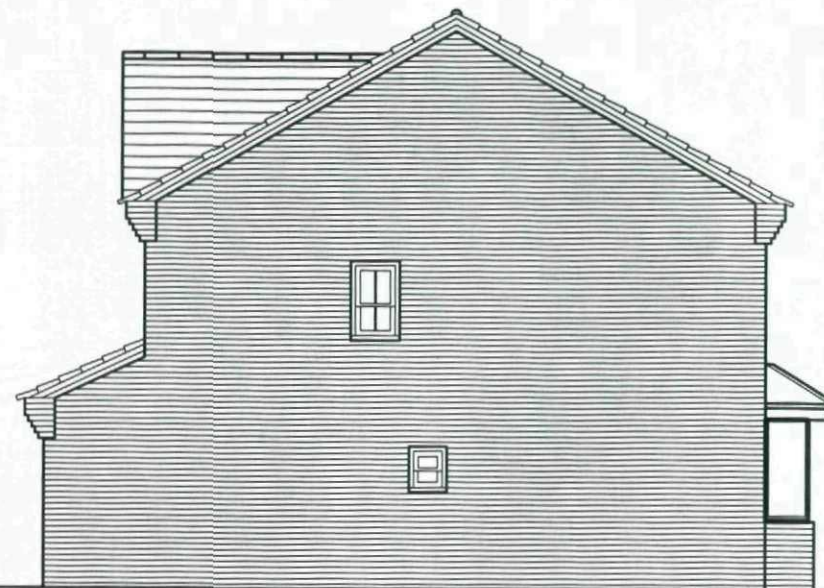


SIDE ELEVATION

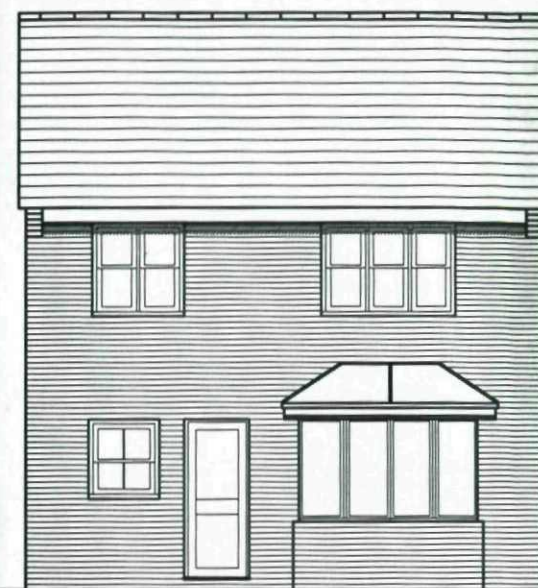


REAR ELEVATION

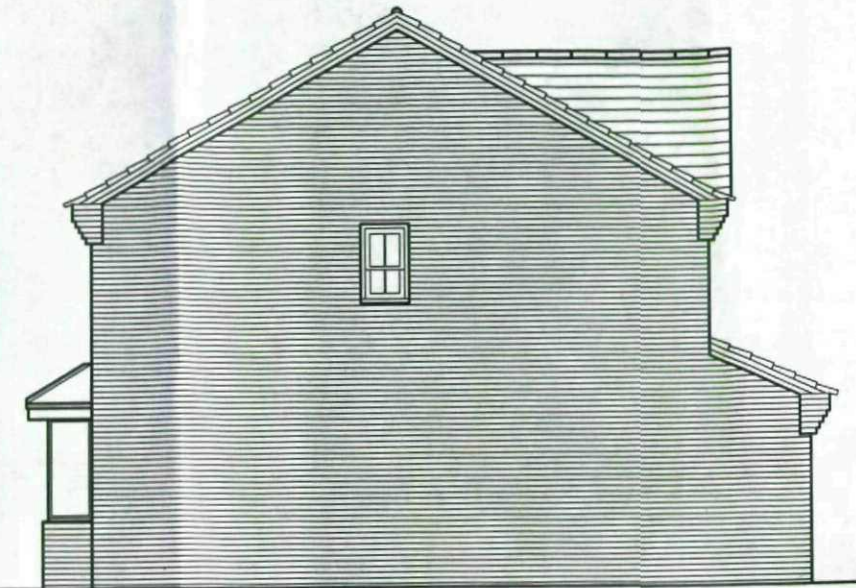


SIDE ELEVATION

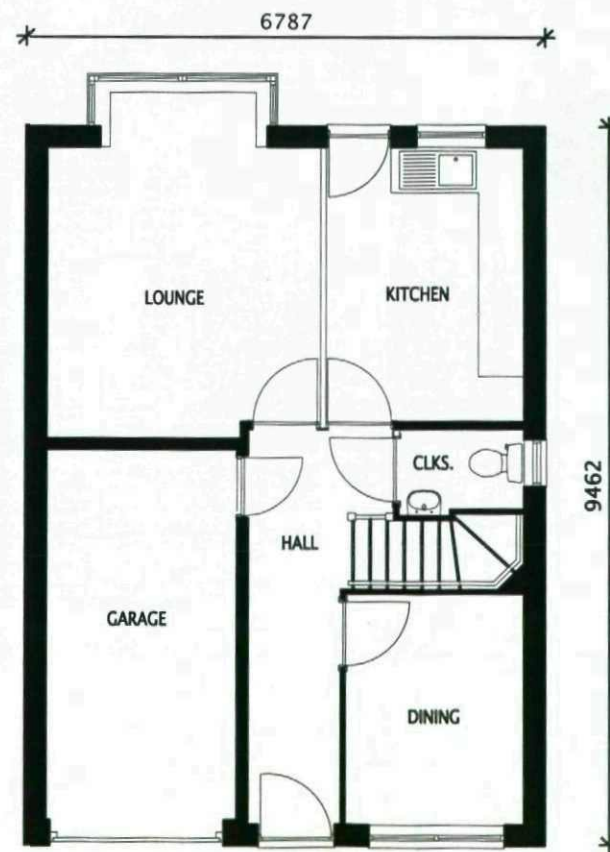

GROUND FLOOR PLAN

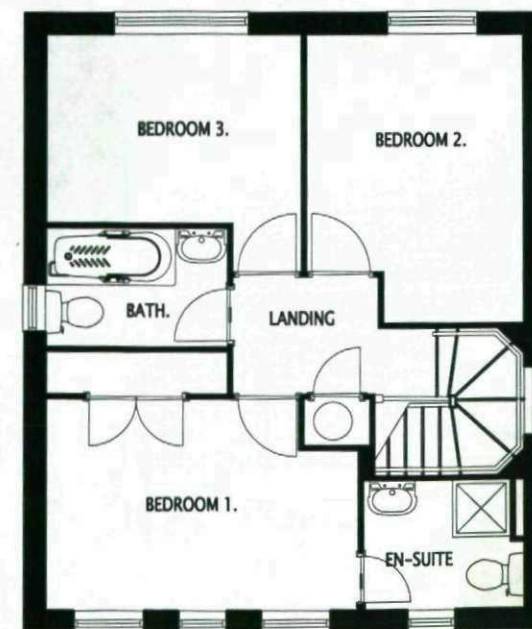

FIRST FLOOR PLAN

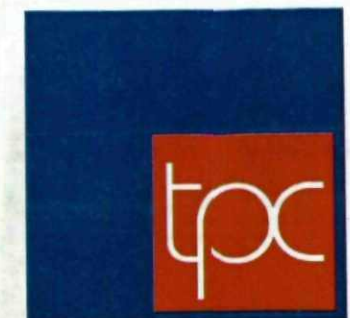

townsendplanning
consultants

location
no. 53-55 woodstock road
barnsley
scale
1:100
drawing
plots 3 & 4 elevation/plan
date
feb '08
revision
A