
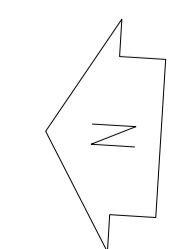


STATUTORY STATUS	
LISTED	NO
CONSERVATION	NO

NOTE
This drawing has been prepared from historical information that cannot be guaranteed accurate. Responsibility is not accepted for errors made by others in scaling from this drawing. All construction information should be taken from figured dimensions only. All dimensions should be checked on site prior to the manufacture of any components. No services should pass through or over the Boxes & Parcels room. No sprinklers to be located in the Comms Room.

HATCHING

	New Partition wall		Area not in scope
	New Partition wall		
	New Secure wall		
	Existing Partition wall		
	Structural wall		

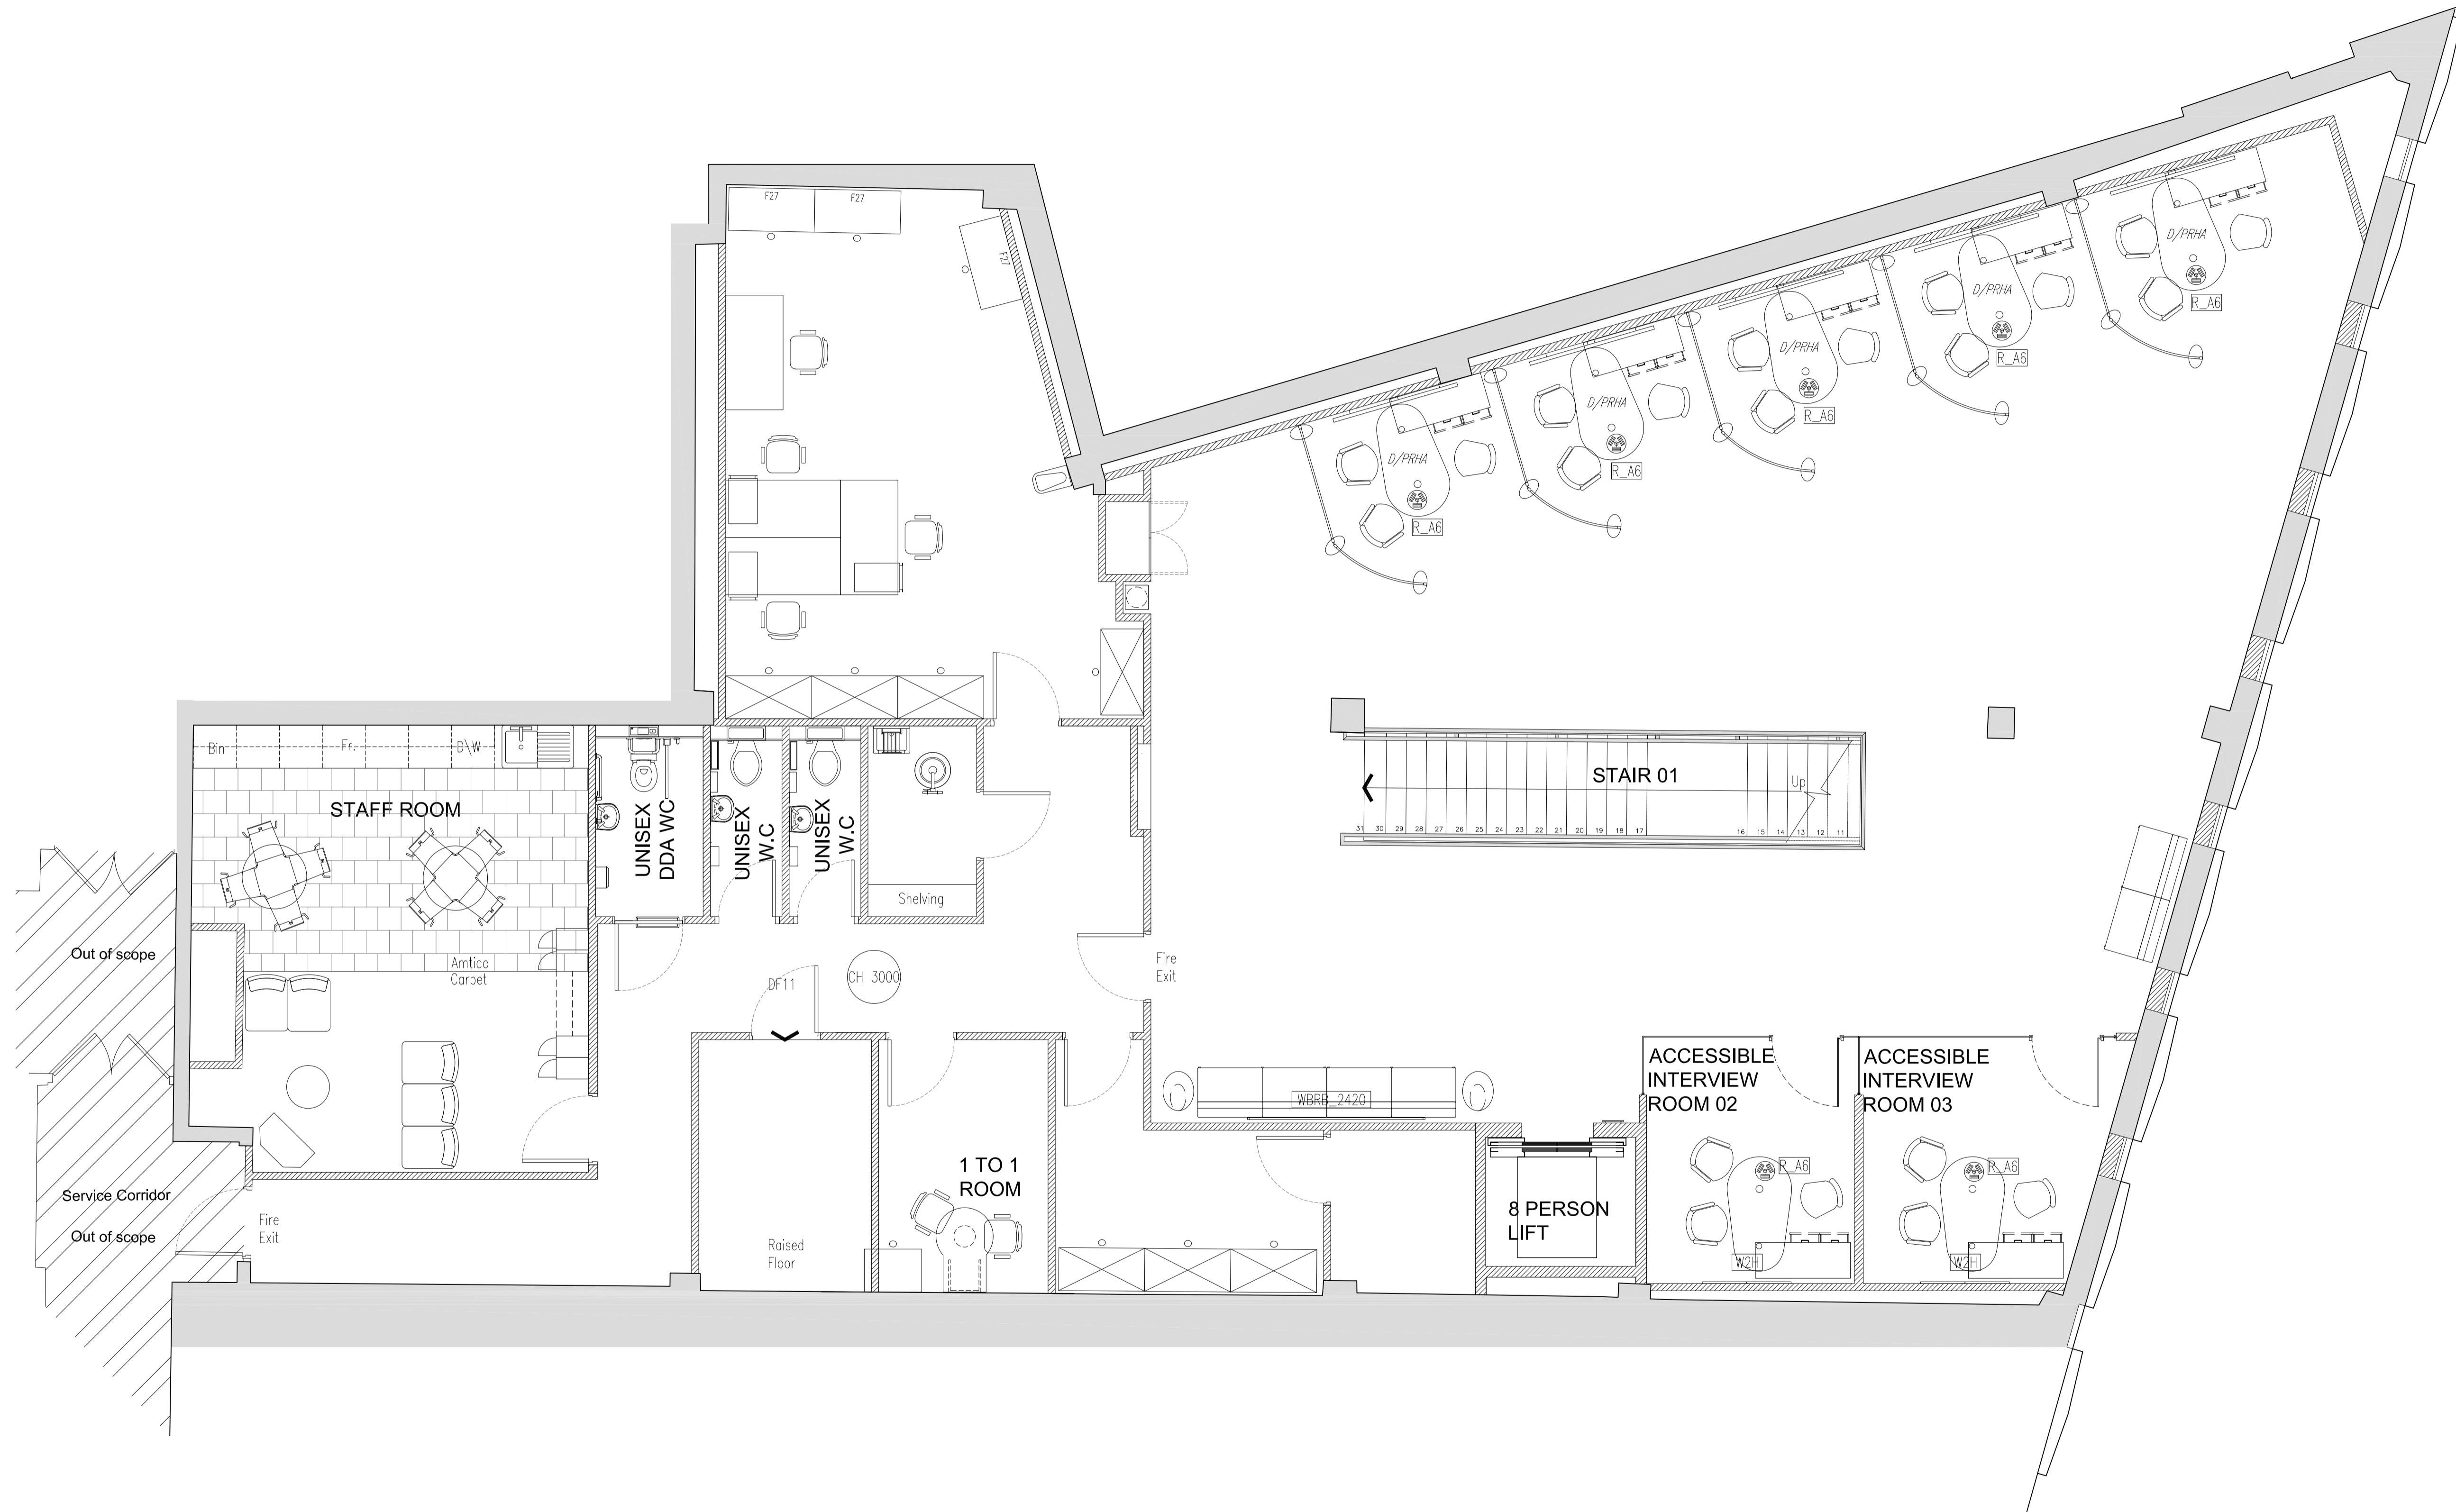

PLANNING

20-05-2024 A MW - Layout updated following ISV site survey; Column in kitchen removed & kitchenette layout updated.

ISG
Boley House,
St Augustines
Business Park,
Whitstable,
Kent CT5 2QJ

Project
BARNSELY
UNIT 2 10/11 QUEEN STREET
BARNSELY
SOUTH YORKS, S70 1SJ
PIM No.

Drawing Title
**FIRST FLOOR LAYOUT
AS EXISTING
MAJOR BRANCH REFURBISHMENT 2024**

Branch Sort Code	Branch ID	Supplier Project No	
		DH109359	
Scale	Drawn	Checked	Date
1:50@A1	CC	PC	13/05/2024
Proj. No	Revision		
DH109359_303	A		

Architectural Practice: ISG Design Hub