




front elevation

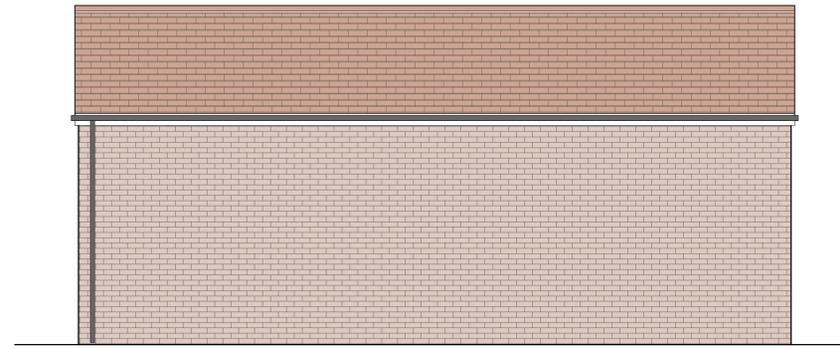


rear elevation

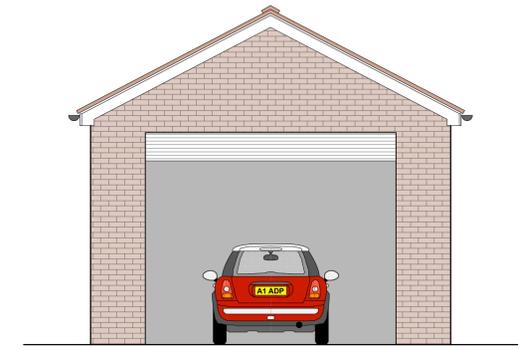


entrance elevation

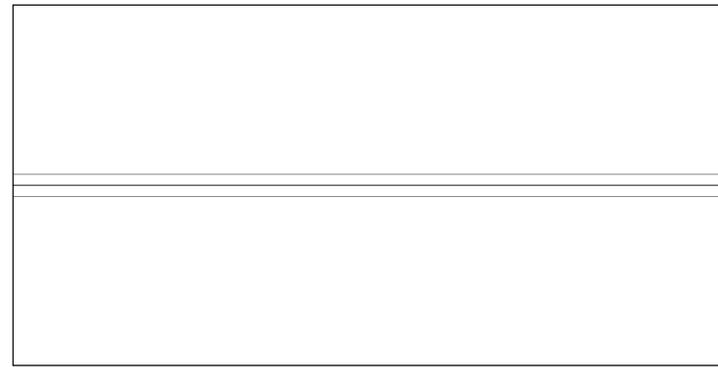

roof plan

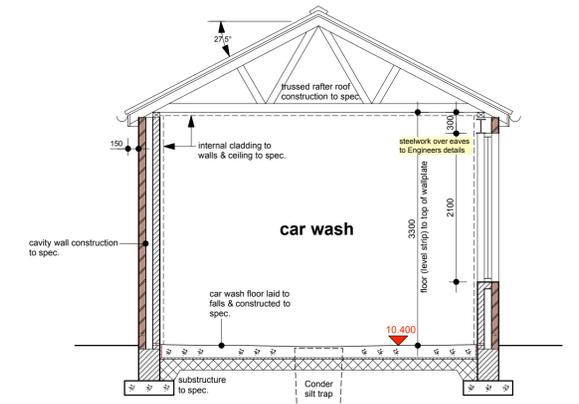

section b-b

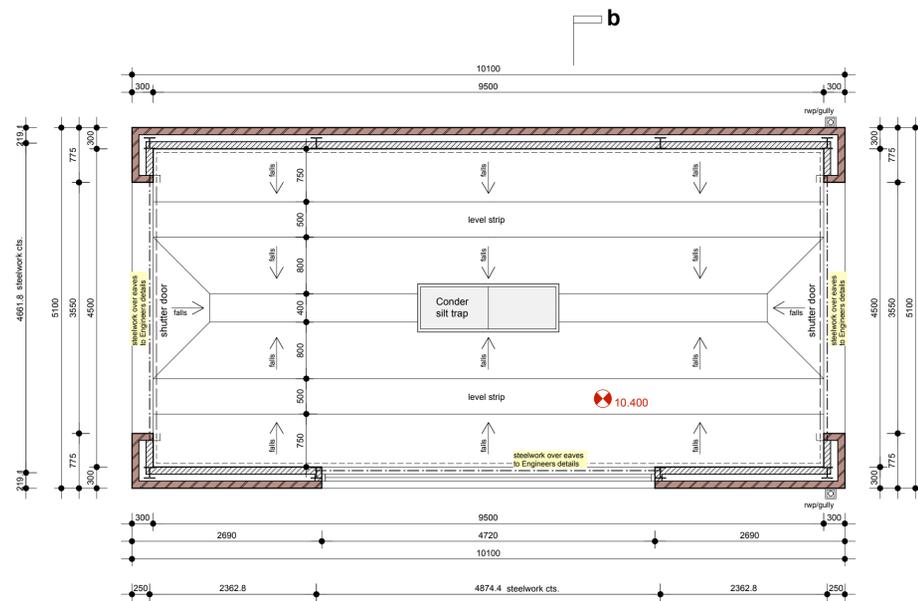

car wash plan

This drawing has been prepared specifically for the purpose of obtaining Planning Permission and/or Building Regulation Approval. Its suitability for other purposes, without supplementary details and specifications cannot be guaranteed. The Permissions and/or Approvals are beyond the Architects control, and no guarantee that such will be granted is given or to be inferred by reason of the preparation of this drawing. Only figured dimensions are to be used. All dimensions to be checked on site. This drawing together with the design is the property and copyright of the Architect and must not be reproduced without prior written permission.

P01 Drawing originated 26.10.15 AS AS
 rev. description date drawn apprd



project Proposed redevelopment of
 Turpike Filling Station
 at
 Wakefield Road
 Staincross, Barnsley
 for
 SK Fuel Ltd

title car wash general arrangement
 number 15105D-12-P01
 scale 1:50
 size A1