
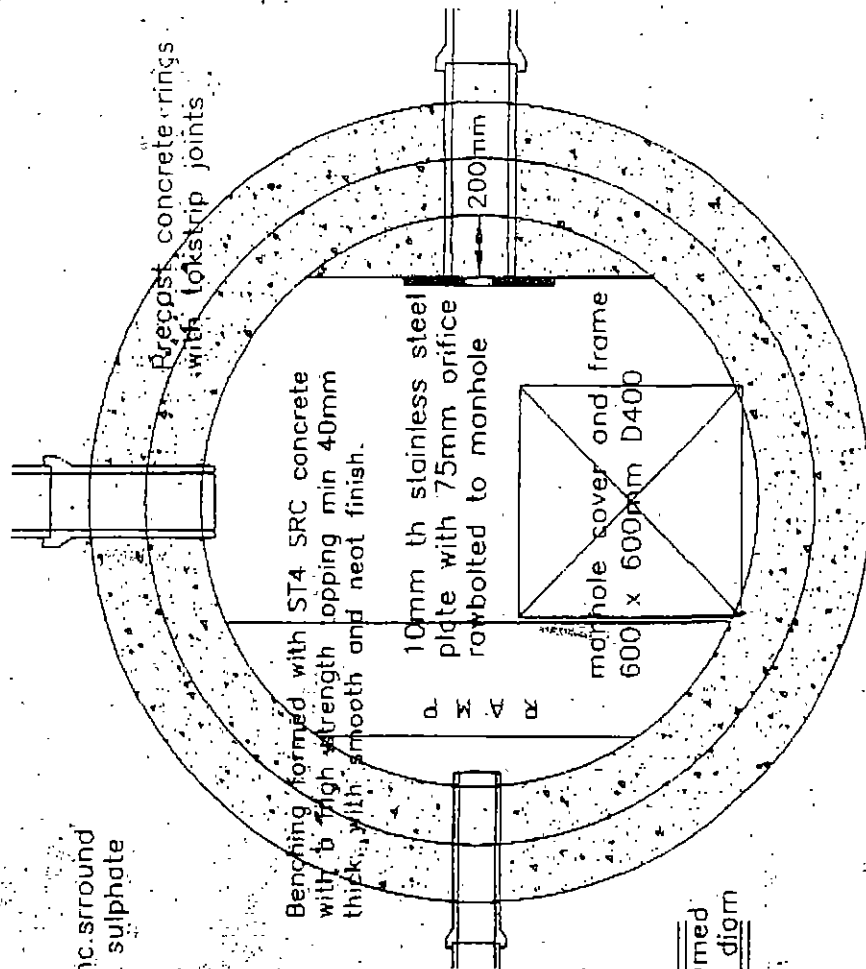


Class B engineering bricks
(solids) or pcc cover frame
seating rings, min 2 coarse
max 4 coarse.

manhole cover and frame
600 x 600mm D400

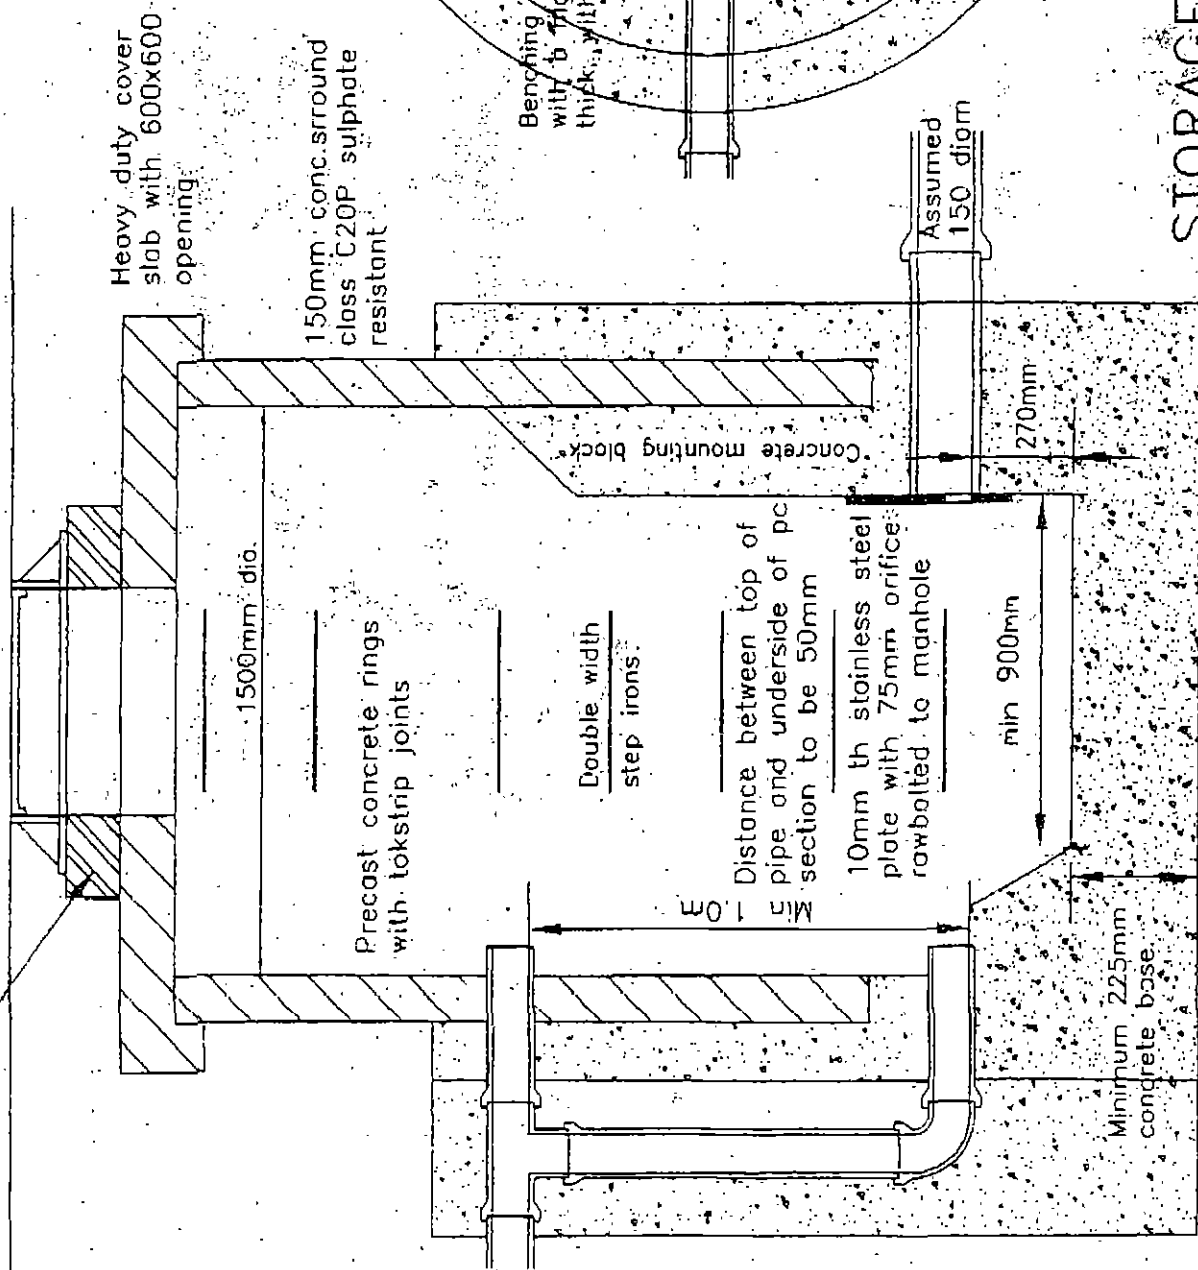

150mm conc. surround
class C20P sulphate
resistant

STORAGE MANHOLE