


Rear elevation – Not to scale

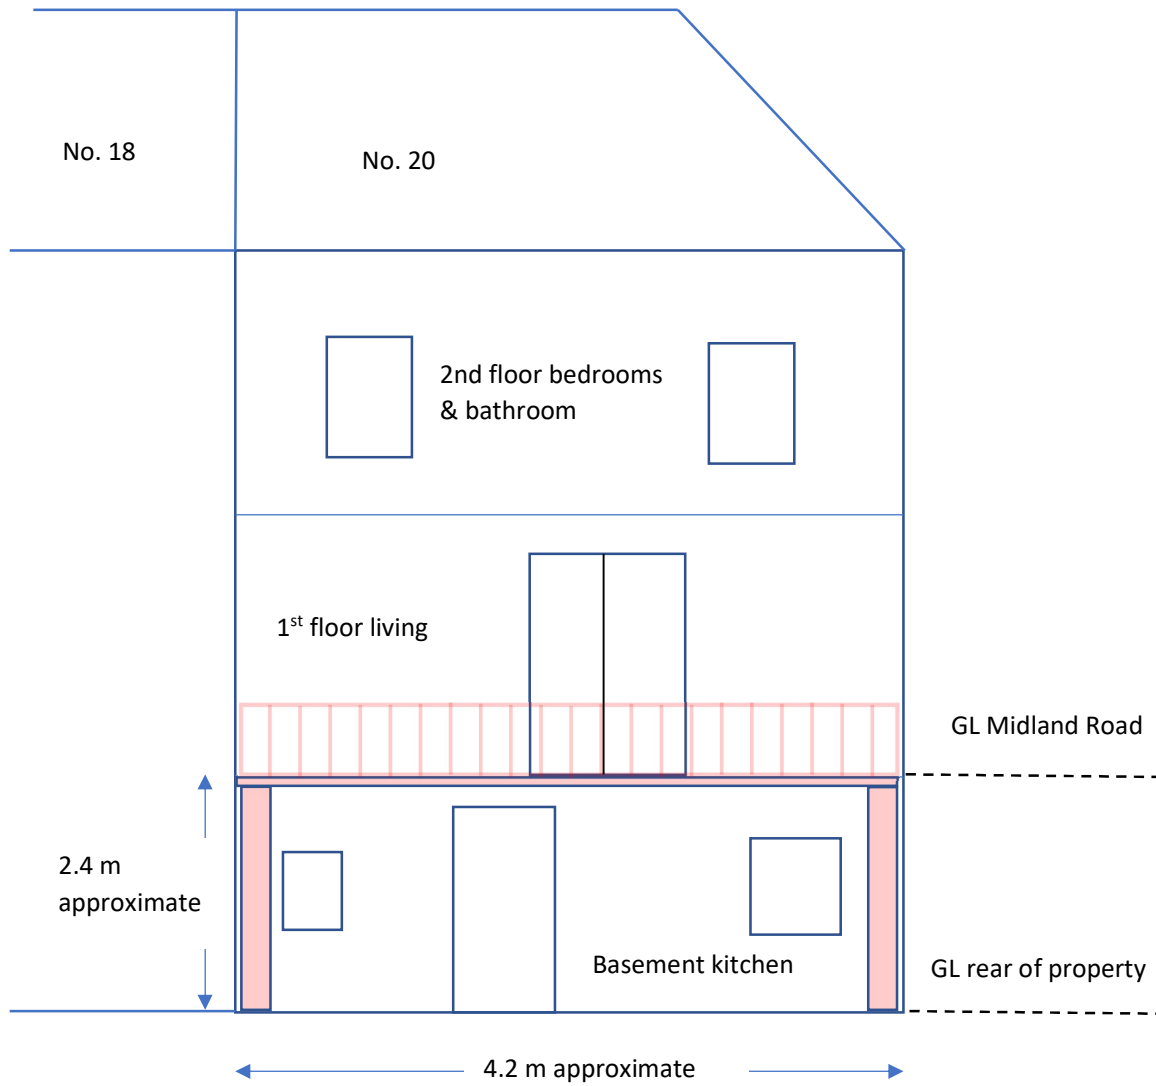

- Key:
- Existing door openings to 20 Midland Road. French windows open from 1st floor to the balcony.
 - Existing ground Level - - - - -
 - Structure: 145mm x 45 mm timber joists with timber deck boards. Joists are on galvanised joist hangers supported by 2 No 190 mm diameter timber posts and timber wall plate. Posts are set in concrete below ground and wall plate is secured to the outer leaf of the main building by anchor bolts.
 - Illustration shows approximate location of existing window and door openings.