


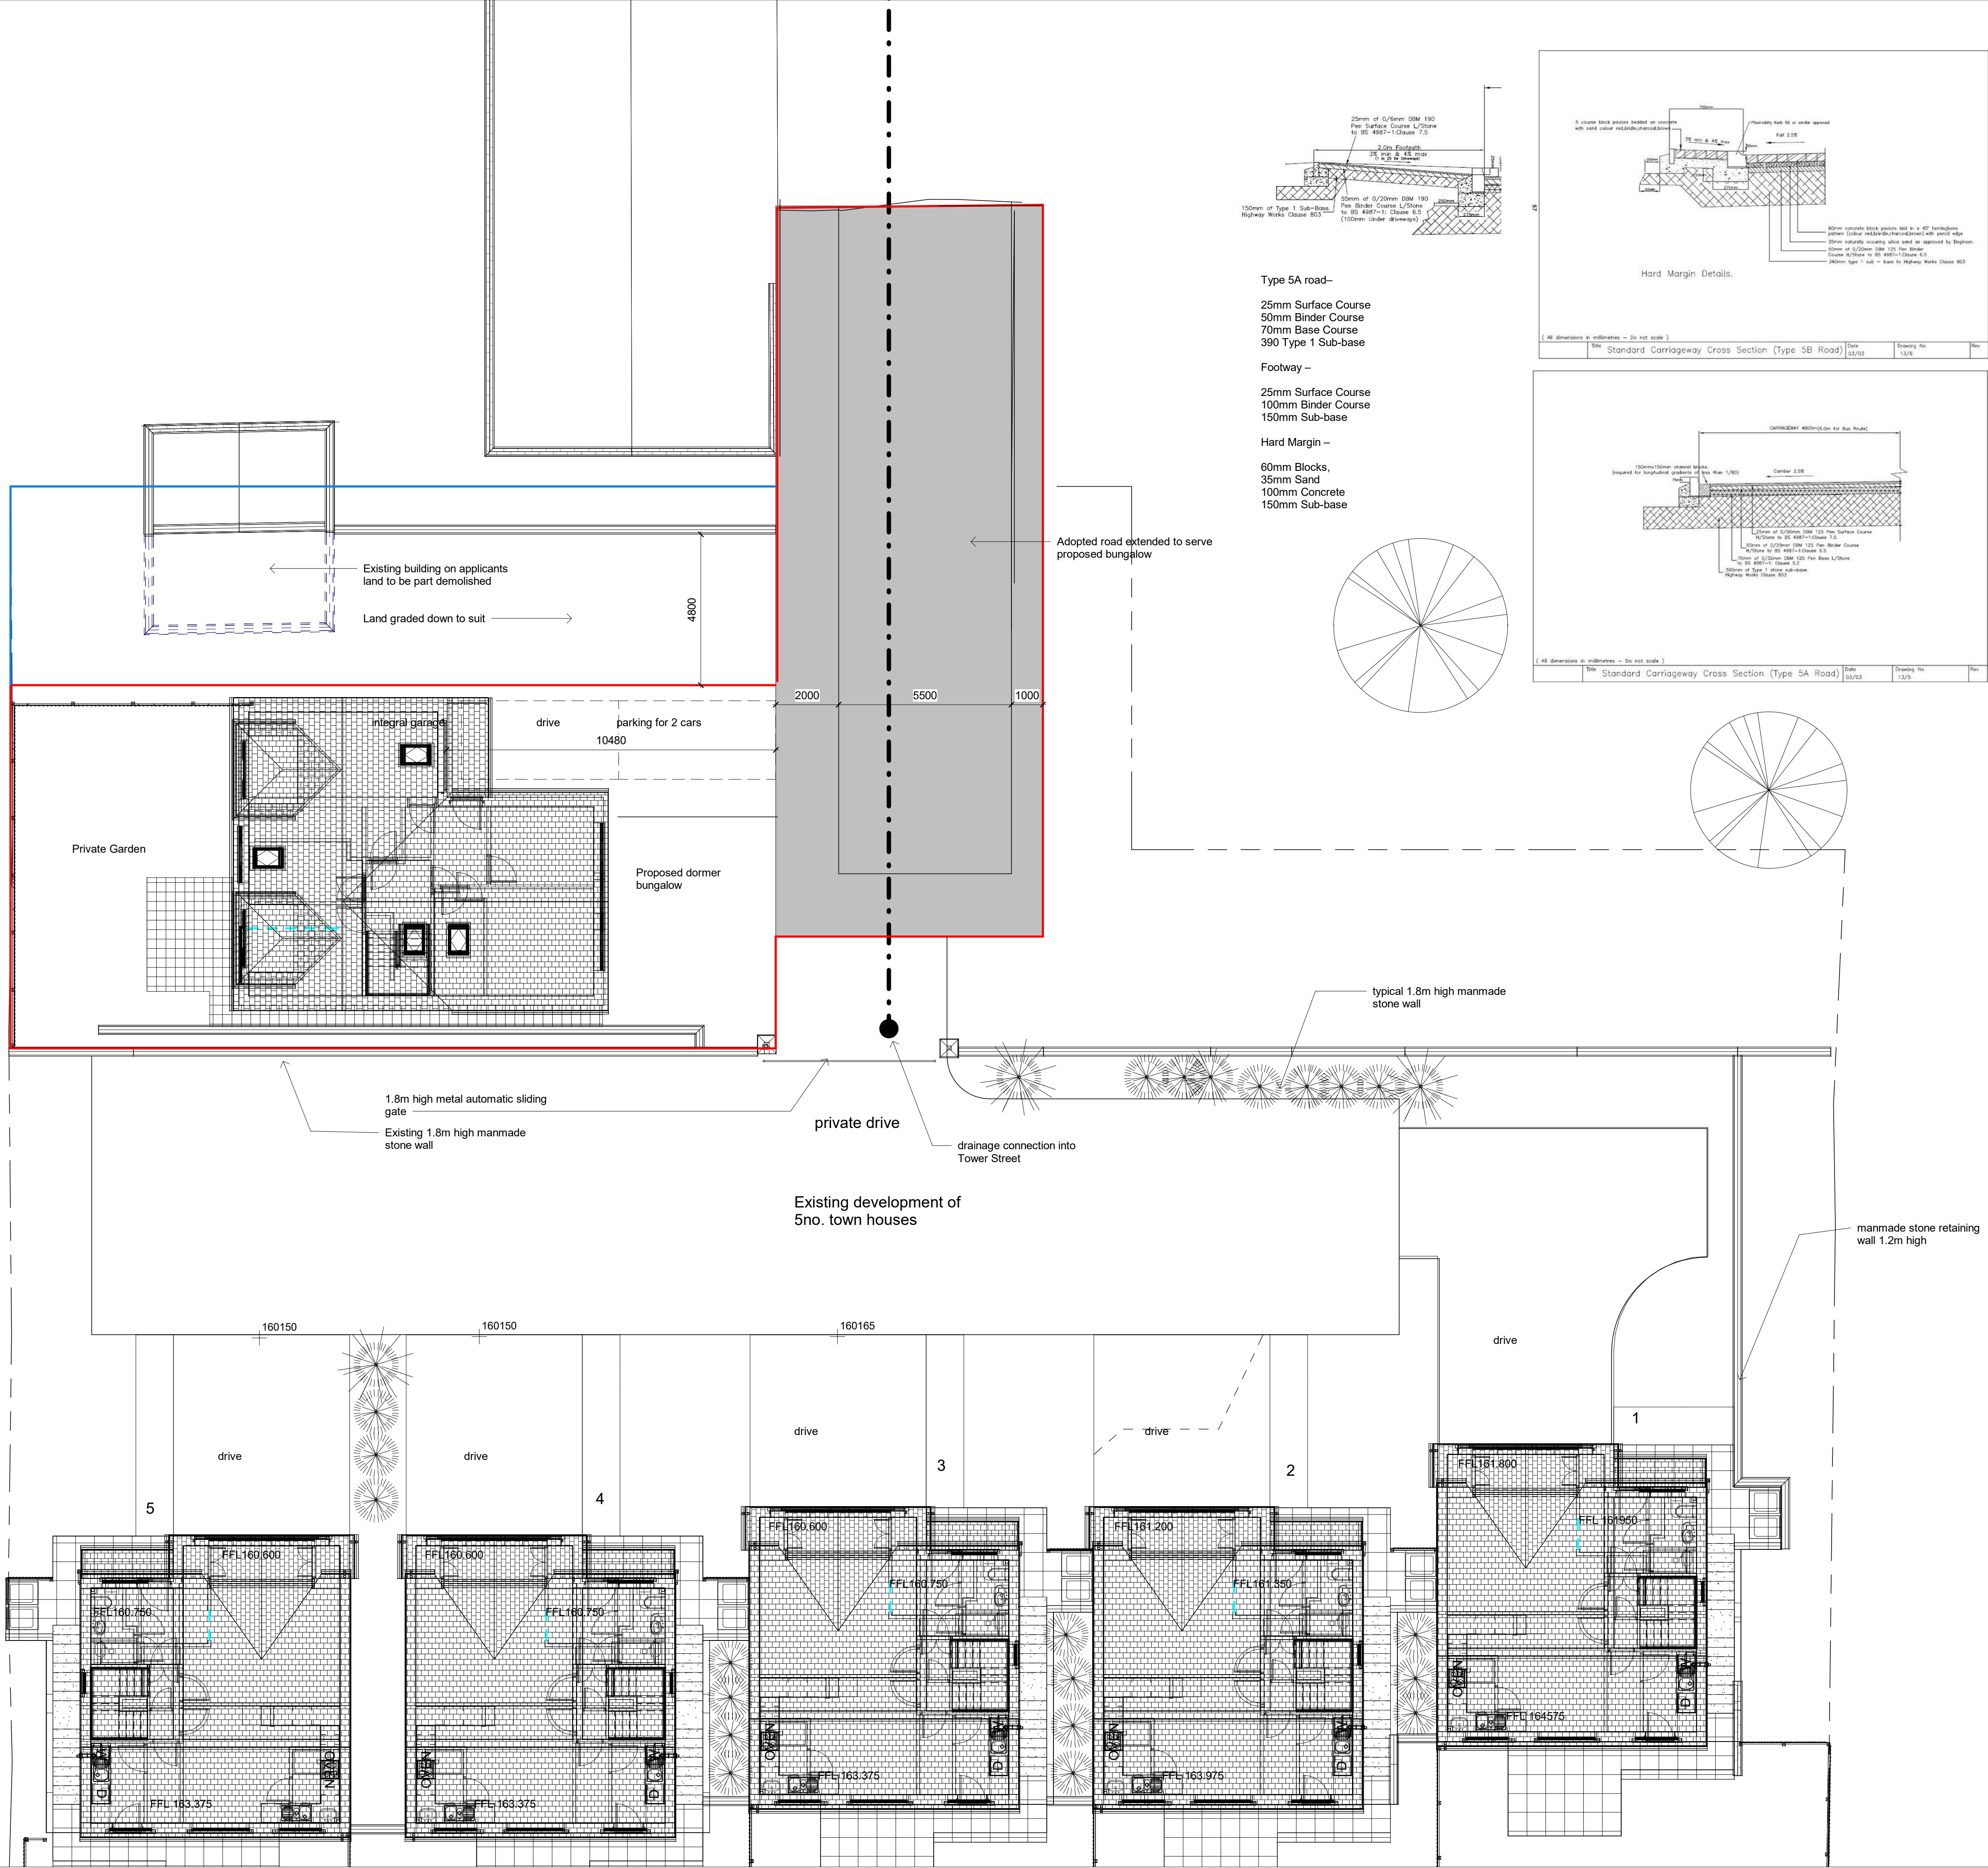

Rev	Description	Date
A	Red line, drive and boundary wall amended	26/10/2017
B	Tower Street extended 3.0m past drive as Highway's requirement	
C	Highways spec and details added as BMBC e mail 30/10/2020	30/10/2020

Hadfield Developments	
Proposed Dormer Bungalow Tower Street Barnsley	
Illustrative House Type	
Project number	17--185
Date	Issue Date
Drawn by	Author
Checked by	Checker
P02C	
Scale	1 : 100