

Spring Brook

Figure 12.1

Shadow Flicker Plot

Hub Height: 52m
Blade Diameter: 54m

The shaded area identifies the theoretical total annual exposure to shadow flicker in hours within 10 rotor diameters of the turbine.

Calculation excludes any effects due to vegetation or man made objects (such as buildings).


- Turbine Location
- Study Area (540m, 10d)
- Dwellings within Study Area
- Cranberry House
- Sheephouse B
- Sheephouse C & D
- Sheephouse Farm
- Throstle Nest

PROJECTION SYSTEM
OSGB 1936 BNG

AUTHOR
M MORGAN

COPYRIGHT TO ENERGY WORKSHOP LTD. ALL RIGHTS RESERVED. NO PRINTING WITHOUT PRIOR CONSENT

SCALE

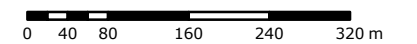

1:7,500

This document should not be used for scale drawings and is simply to be used for information purposes only



THE MEDIA CENTRE
7, NORTHUMBERLAND STREET
HUDDERSFIELD
HD1 1RL

Drawing Number Figure 12.1 - Shadow.pdf

Date Of Drawing 03/05/13