
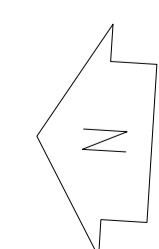


| STATUTORY STATUS | |
|------------------|----|
| LISTED | NO |
| CONSERVATION | NO |

NOTE
 This drawing has been prepared from historical information that cannot be guaranteed accurate. Responsibility is not accepted for errors made by others in scaling from this drawing. All construction information should be taken from figured dimensions only. All dimensions should be checked on site prior to the manufacture of any components. No services should pass through or over the Boxes & Parcels room. No sprinklers to be located in the Comms Room.

HATCHING

| | | | |
|--|-------------------------|--|-------------------|
| | New Partition wall | | Area not in scope |
| | New Partition wall | | |
| | New Secure wall | | |
| | Existing Partition wall | | |
| | Structural wall | | |

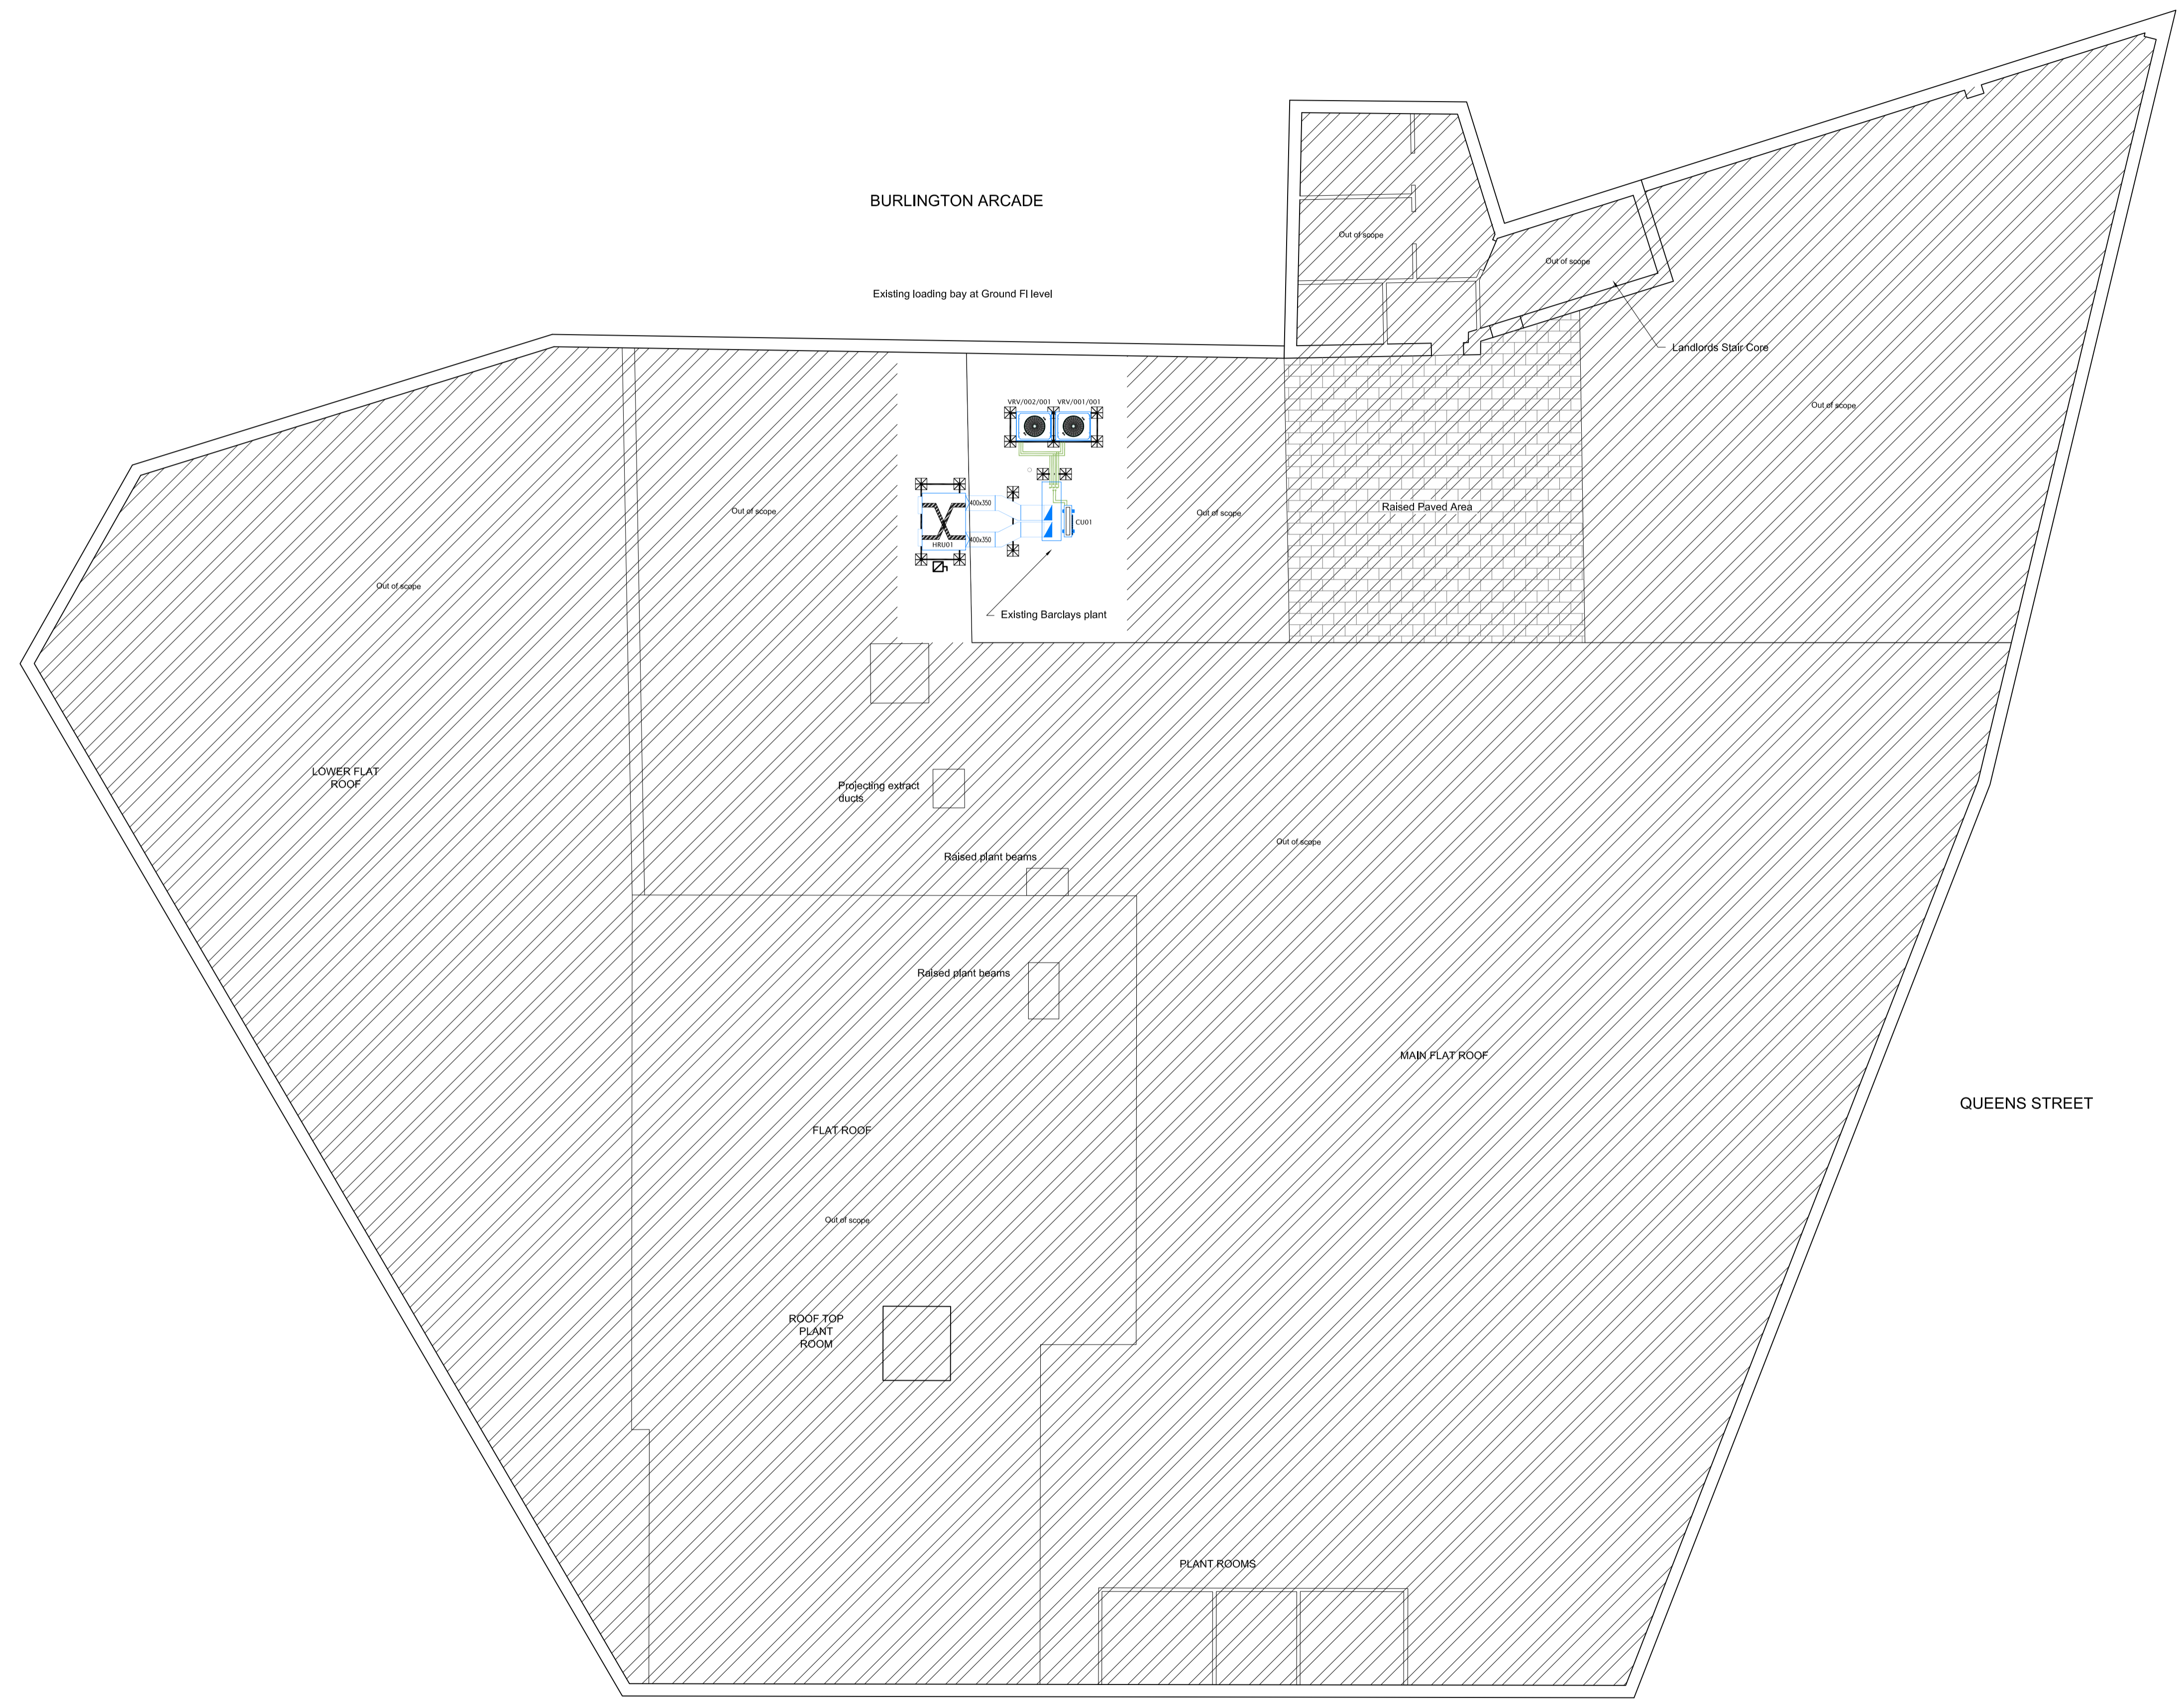

PLANNING

ISG
 ISG
 Boleyn House,
 St Augustines
 Business Park,
 Whitstable,
 Kent CT5 2QJ

Project
BARNSELY
 UNIT 2 10/11 QUEEN STREET
 BARNSELY
 SOUTH YORKS, S70 1SJ
 PIM No.

Drawing Title
**ROOF FLOOR LAYOUT
 AS EXISTING
 MAJOR BRANCH REFURBISHMENT 2024**

| Branch Sort Code | Branch ID | Supplier Project No |
|------------------|-----------|---------------------|
| | | DH109359 |

| Scale | Drawn | Checked | Date |
|----------|-------|---------|------------|
| 1:100@A1 | CC | PC | 13/05/2024 |

| Fig.No | Revision |
|--------------|----------|
| DH109359_304 | - |

Architectural Practice: ISG Design Hub