



Rev	Date	Description	Drawn	Checked

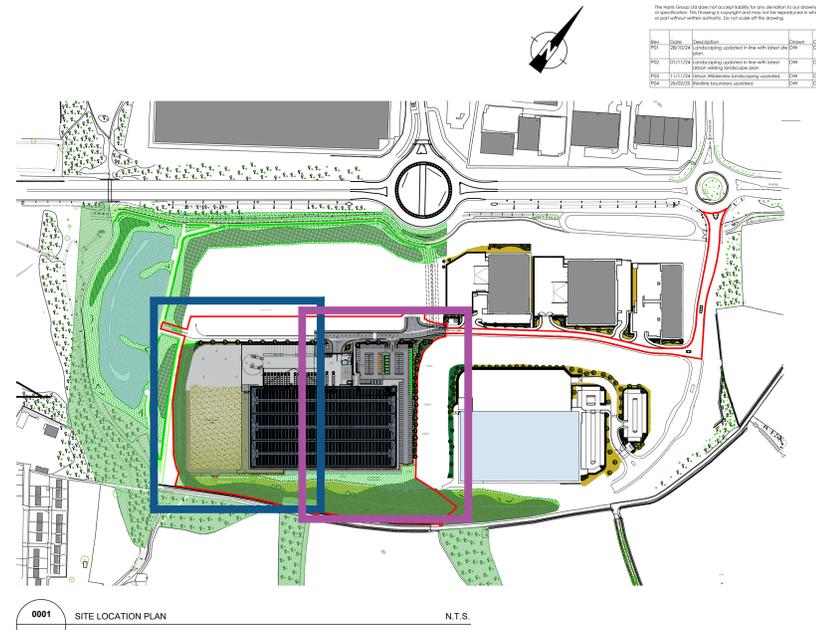

0001 SITE LOCATION PLAN N.T.S.

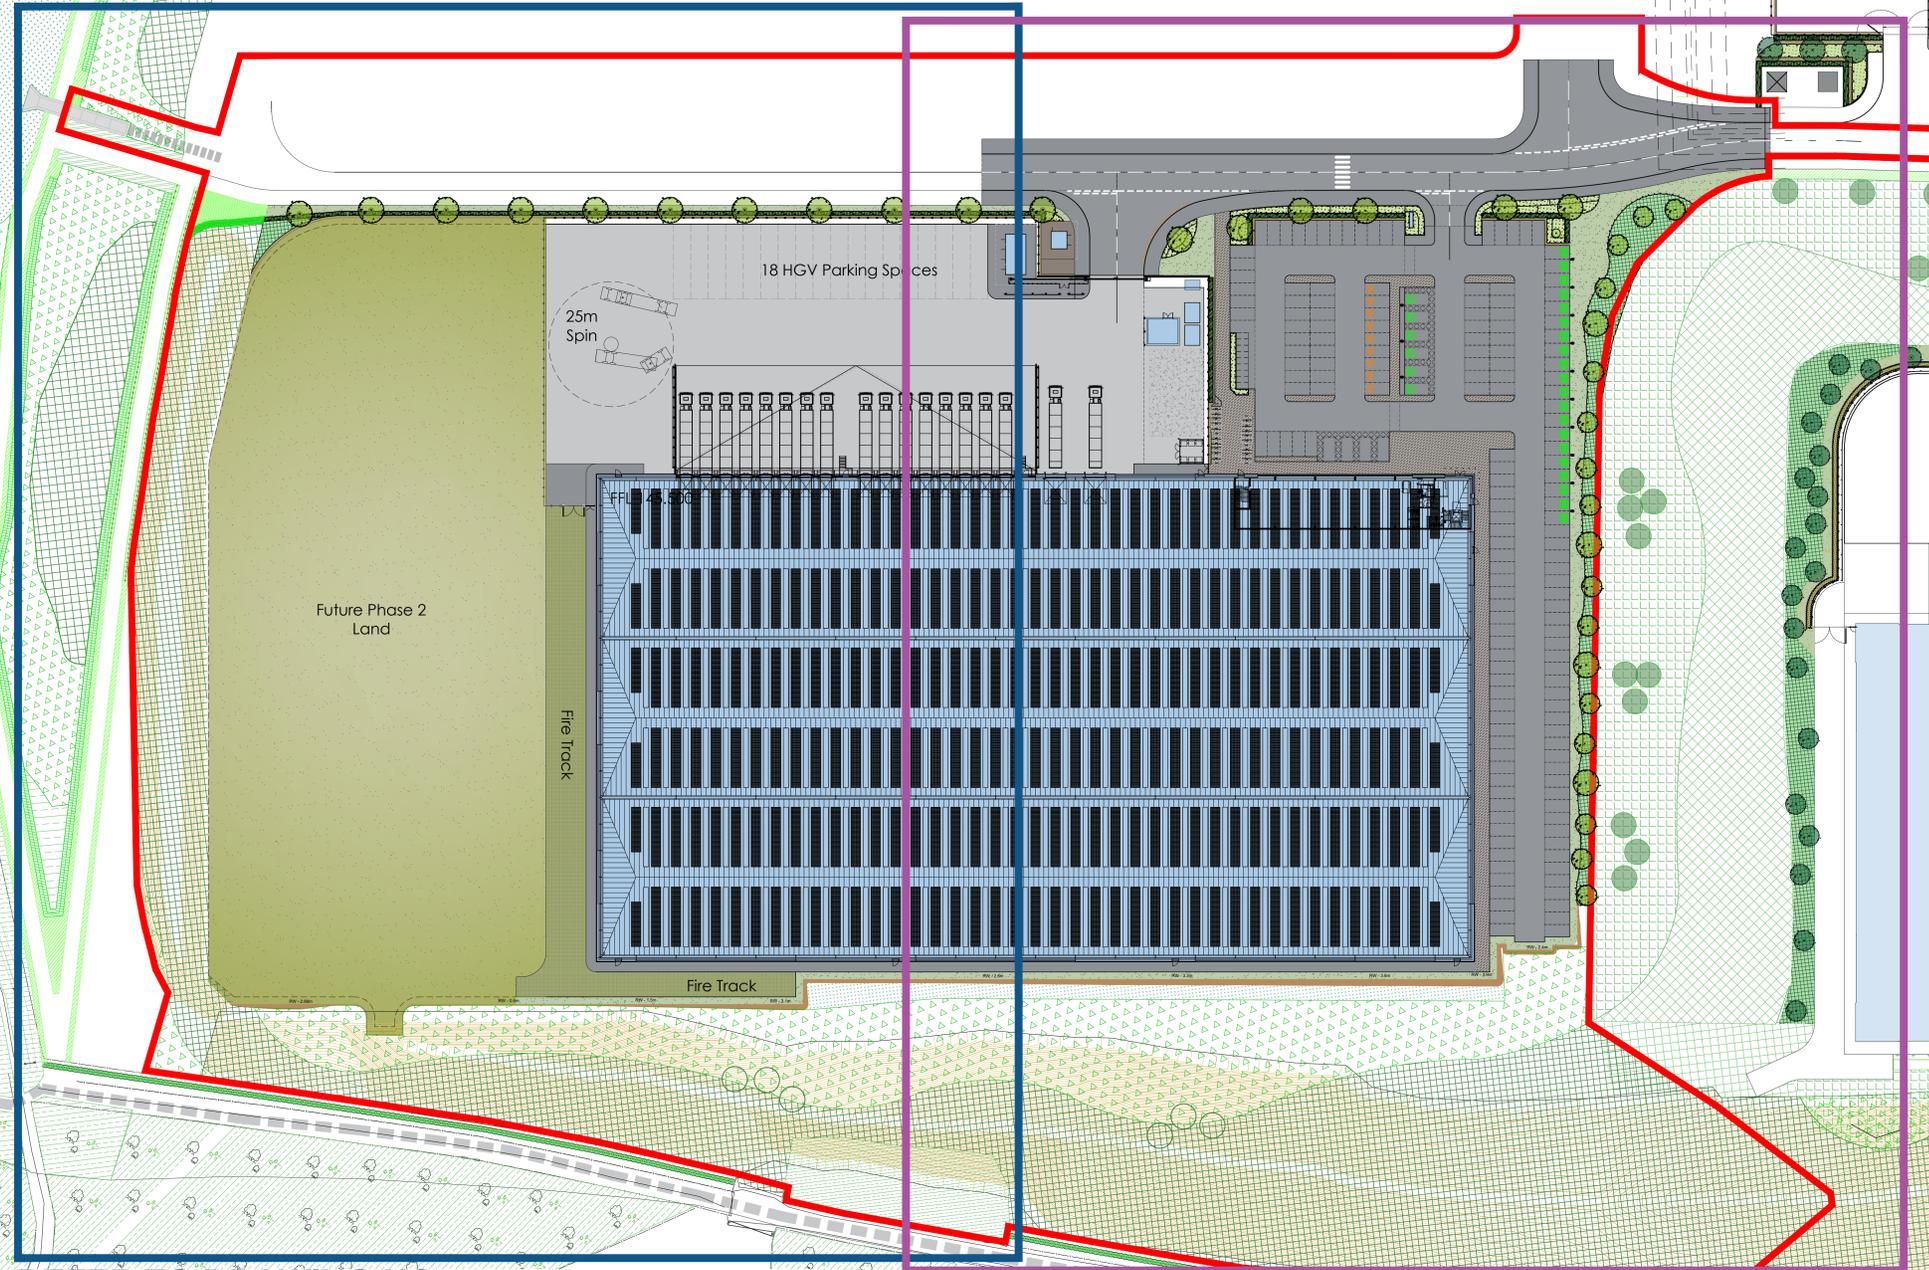

- WIDER SITE LANDSCAPING KEY**
(Proposals prepared by Urban Wilderness)
- Proposed Native Woodland Planting
 - Proposed Native Scrub Planting
 - Proposed Native Hedgerow
 - Proposed Formal Hedgerow
 - Proposed close mown grassland
 - Proposed Trees
 - Existing Landscape Retained and Enhanced
 - Proposed Wetland species

- SOFT LANDSCAPE KEY:**
- Proposed trees in soft landscape
Refer to planting schedule for species & specification
Refer to Drawing No. 12006-5-SFW-XX-XX-DR-L-0010 for Tree PIT Details
 - Proposed specimen shrub planting
Refer to planting schedule for species & specification
 - Proposed ornamental shrub planting
Refer to planting schedule for species & specification
 - Proposed native woodland mix planting
Refer to planting schedule for species & specification
 - Proposed formal hedge planting
Refer to planting schedule for species & specification
To be maintained at 1.4m max. height
 - Proposed species rich eco flowering lawn
To be E1 Flowering Lawn Mixture by Emorsgate Seeds.
Refer to specification for sowing and maintenance requirements.
 - Proposed close mown grassland
To be Geminal Amenity A22 Low Maintenance Mix
 - Proposed ornamental bark mulch surface finish
• 1m Dia. ornamental bark mulch around all trees in grass in accordance with BS8545:2014 recommendations.
• 500mm maintenance strip

**REFER TO DRAWING NO
12006-5-SFW-XX-XX-DR-L-0002 FOR DETAILED
LANDSCAPE PLAN- LAYOUT 1 OF 2**

**REFER TO DRAWING NO
12006-5-SFW-XX-XX-DR-L-0003 FOR DETAILED
LANDSCAPE PLAN- LAYOUT 1 OF 2**



Landscape Architecture
Ecology
Arboriculture

SWEEDEN FOREMAN

www.sweedenforeman.co.uk
Head Office: Manchester, M14 6PL, UK
Client

Harworth

Project: PROPOSED PHASE 2C DEVELOPMENT
GATEWAY 36
Deane Valley Parkway
Rockingham
Searsley

Drawing Title: **LANDSCAPE MASTERPLAN [PHASE 1]**

Drawn	Checked	Scale	Rev	Date
DW	AS	1:500	NA	10/24

Rev	Date	Description
01	12/06/24	Issue for planning

Project No: 12006-5 SFW XX XX DR L 0001

The details shown on this drawing are the property of Sweeden Foreman Limited. It is not to be used for any other project without the written consent of Sweeden Foreman Limited. Sweeden Foreman Limited does not accept any liability for any loss or damage arising from the use of this drawing for any purpose other than that for which it was intended. The drawing and its contents are the property of Sweeden Foreman Limited. All dimensions are in millimetres unless otherwise stated. All dimensions should be verified on site prior to commencement of work.

Do not scale from this drawing.

All work including material used in accordance with British Standards (BS), European Standards (EN) and other relevant standards and codes of practice shall be used in accordance with the contract documents. 


