






FRONT ELEVATION

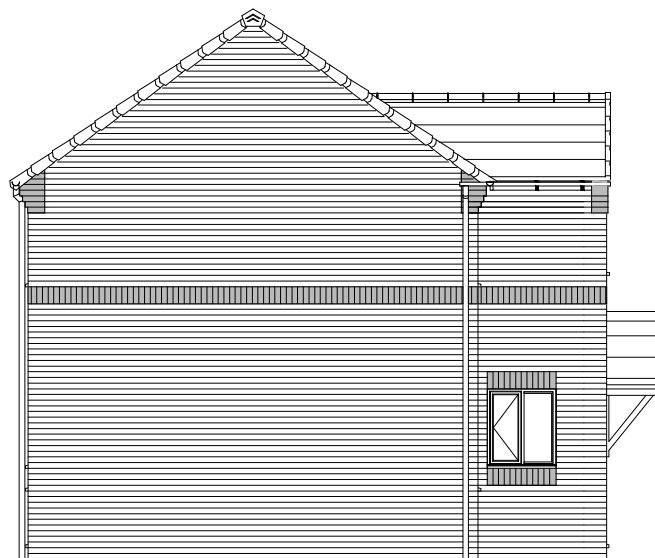

SIDE ELEVATION

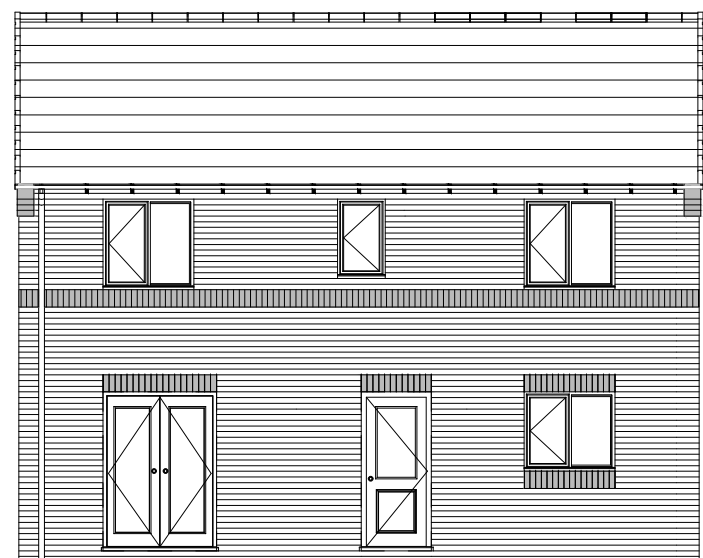

REAR ELEVATION

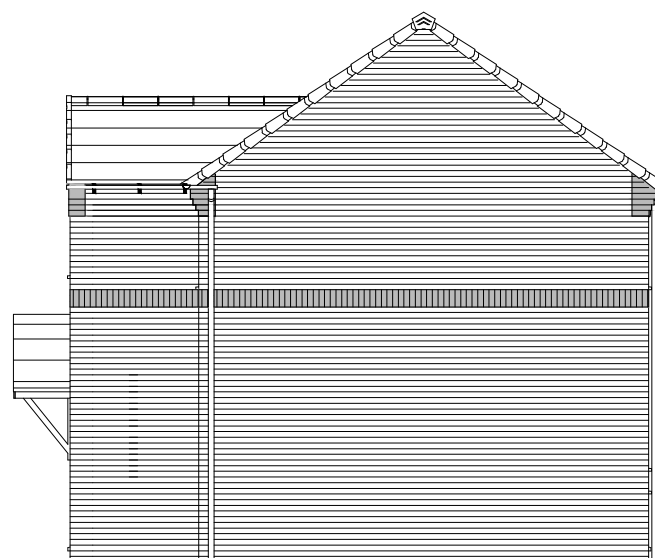

SIDE ELEVATION

FEATURES

- \* Rolled profile roof tiles.
- \* Dry verge detail.
- \* Exposed rafter feet at eaves.
- \* Arched brick head detail to exposed elevations
- \* Flat brick head detail to secondary locations
- \* Cottage style windows.
- \* Soldier brick cills.
- \* Cottage style main entrance door, with dual pitch canopy over on "gallows brackets"
- \* Soldier band course at 3450mm above dpc
- \* Brick quoins
- \* Vertical panel garage door
- \* Dark brick below DPC

Rev.	Comments	Date
C02	Canopy style corrected	08.06.21
C01	Issued for construction	21.05.21
P02	Soldier course confirmed to be at 3450mm above DPC	06.05.21
P01	Initial issue	08.04.21

**gleeson**

Gleeson Homes (Head Office)  
Unit 5, Europa Court | Sheffield Business Park | Sheffield |  
South Yorkshire | S9 1XE

01142 612900

www.gleesonhomes.co.uk

Project:  
403 House Type  
Rural

Title:  
Elevations

Scale:	Date:	Drawn:	Checked:
1:100 @ A3	08.04.21	JJ	DR

Drawing No:	Revision:
21-403-R-0301	C02