



side elevation
Scale: 1/100

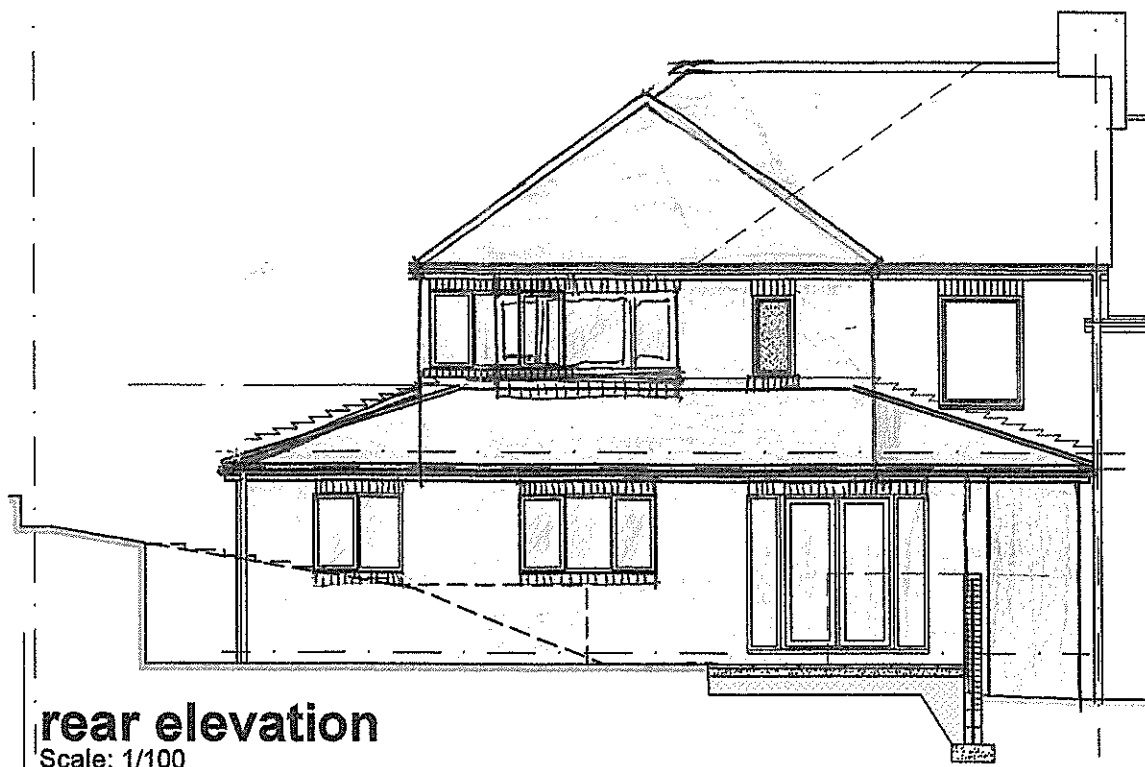

rear elevation
Scale: 1/100

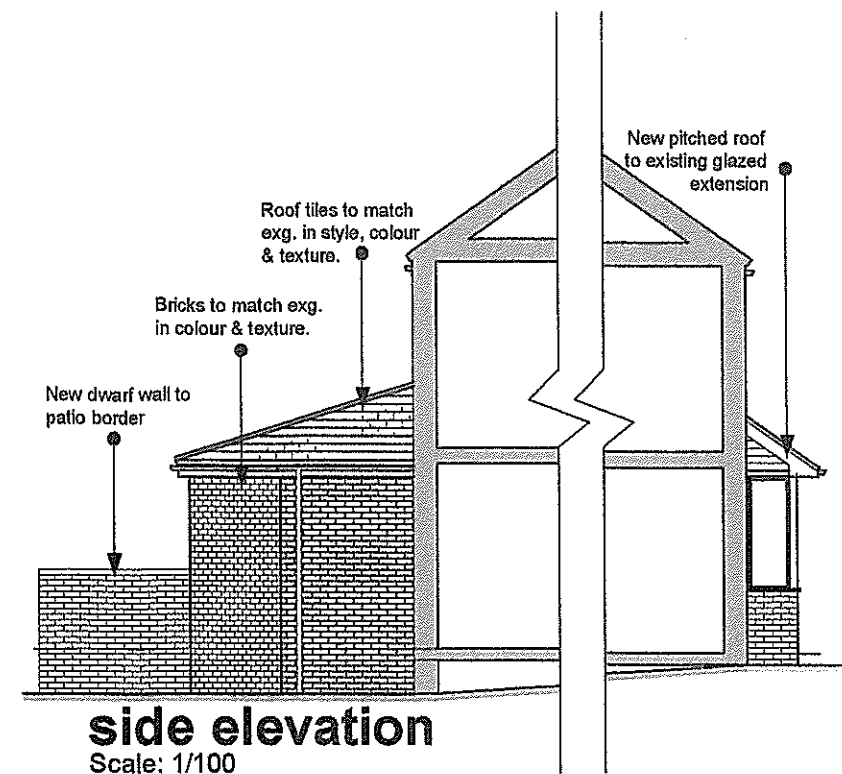

side elevation
Scale: 1/100



front elevation
Scale: 1/50

REVISION:

TITLE
Proposed Elevations

PROJECT
PROPOSED EXTENSION
AT
77 VALLEY WAY
HOYLAND
BARNSELY
S74 9AS
FOR
MRS S ALLEN

SCALE (A3) 1/100 & 1/50 DATE JAN 2011 DRAWN TTB

PROJECT NO 177 DRAWING NO 05 REVISION - A

Barber Design Limited

21 Mountbatten Drive
Burncross
Sheffield
S35 1WF
Tel: (0114) 2460608
Mob: 0776 7072109
Email: todd@barberdesignltd.co.uk

© COPYRIGHT EXISTS ON THE DESIGNS AND INFORMATION SHOWN ON THIS DRAWING
All dimensions to be verified on site prior to commencing any work DO NOT SCALE FROM DRAWING