


Note Distance to Boundary

A=4.5m

B=6m


C=3m

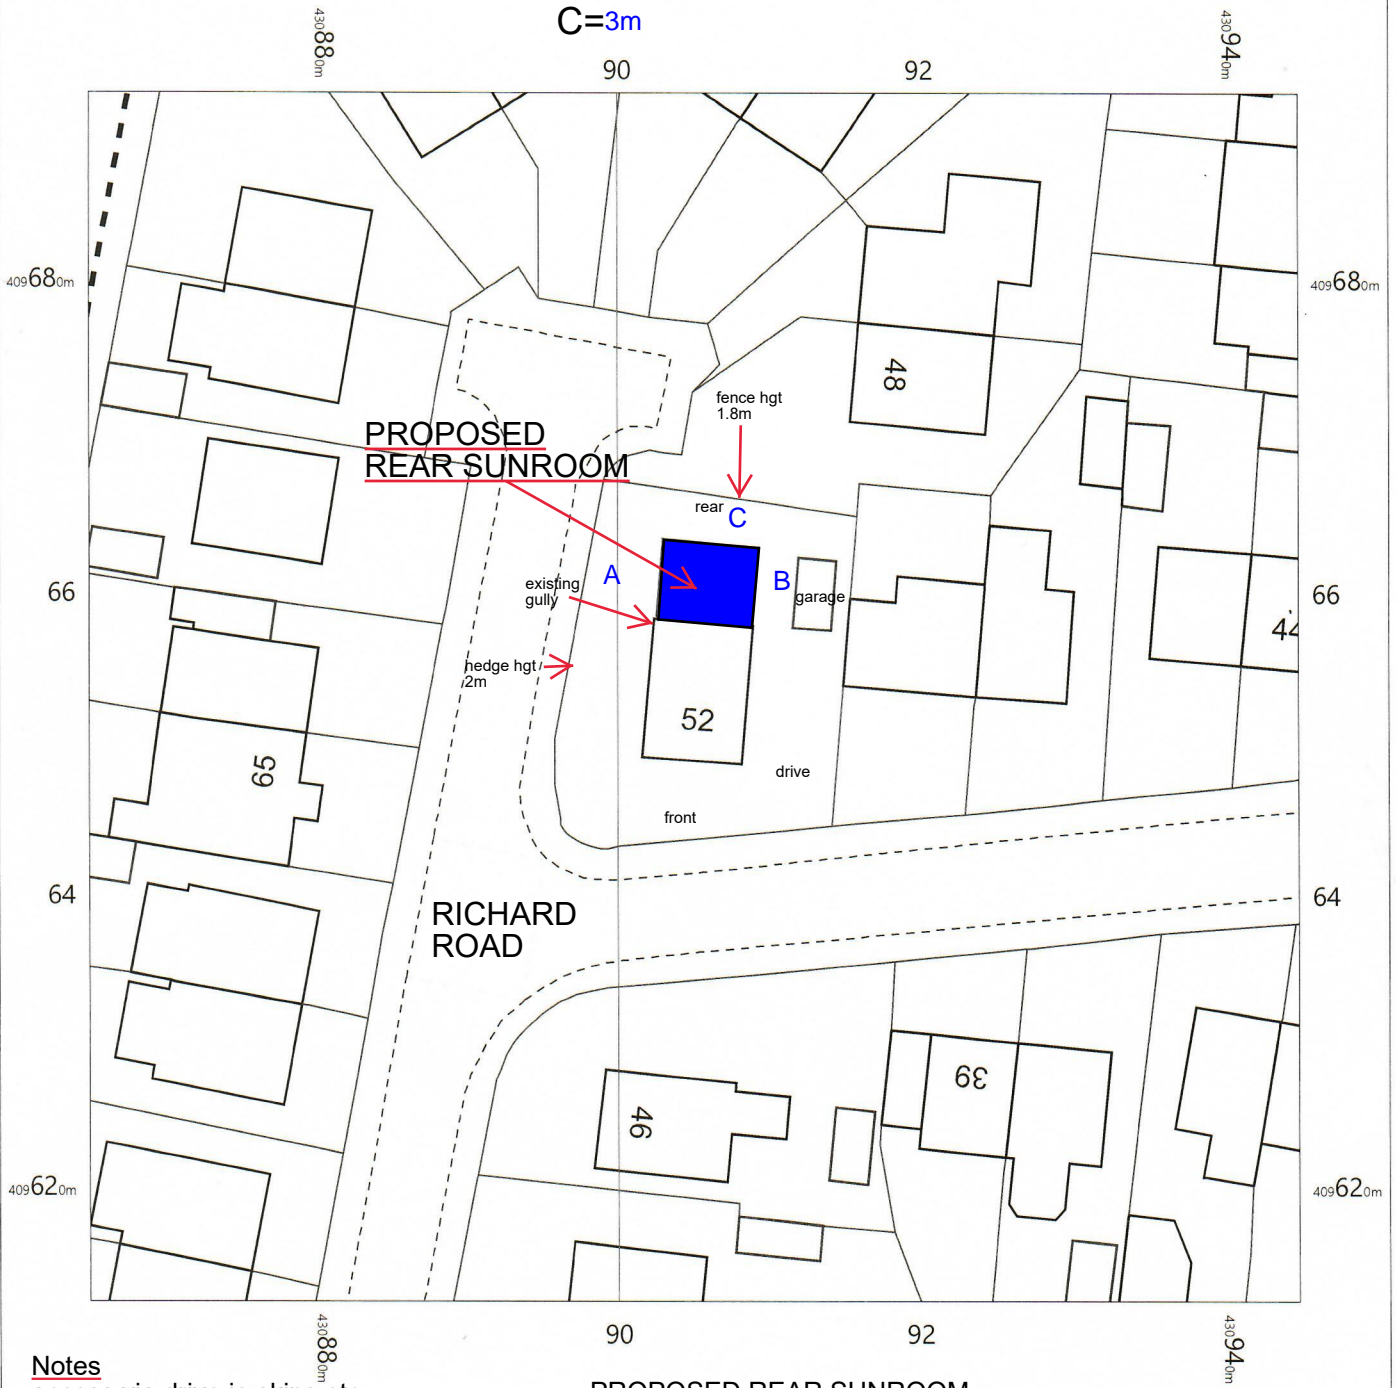

PROPOSED REAR SUNROOM

Notes
 access via drive ie skips etc,
 drainage to existing gully,
 fence/hedge
 hgt to remain same,
 no trees are affected in this development

PROPOSED REAR SUNROOM
 width 6.25m, projection 5m, hgt to eaves 2.45m, hgt to ridge 3.75m
 brickwork to match property, frames white upvc, glazing clear,
 light weight tiled roof tile colour to match property

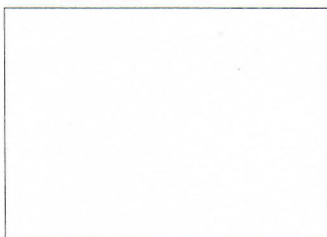

OS MasterMap 1250/2500/10000 scale
 Friday, August 16, 2019, ID: CM-00821928
 www.centremapslive.co.uk
 1:500 scale print at A4, Centre: 430905 E, 409653 N
 ©Crown Copyright Ordnance Survey. Licence no. 100019980

