

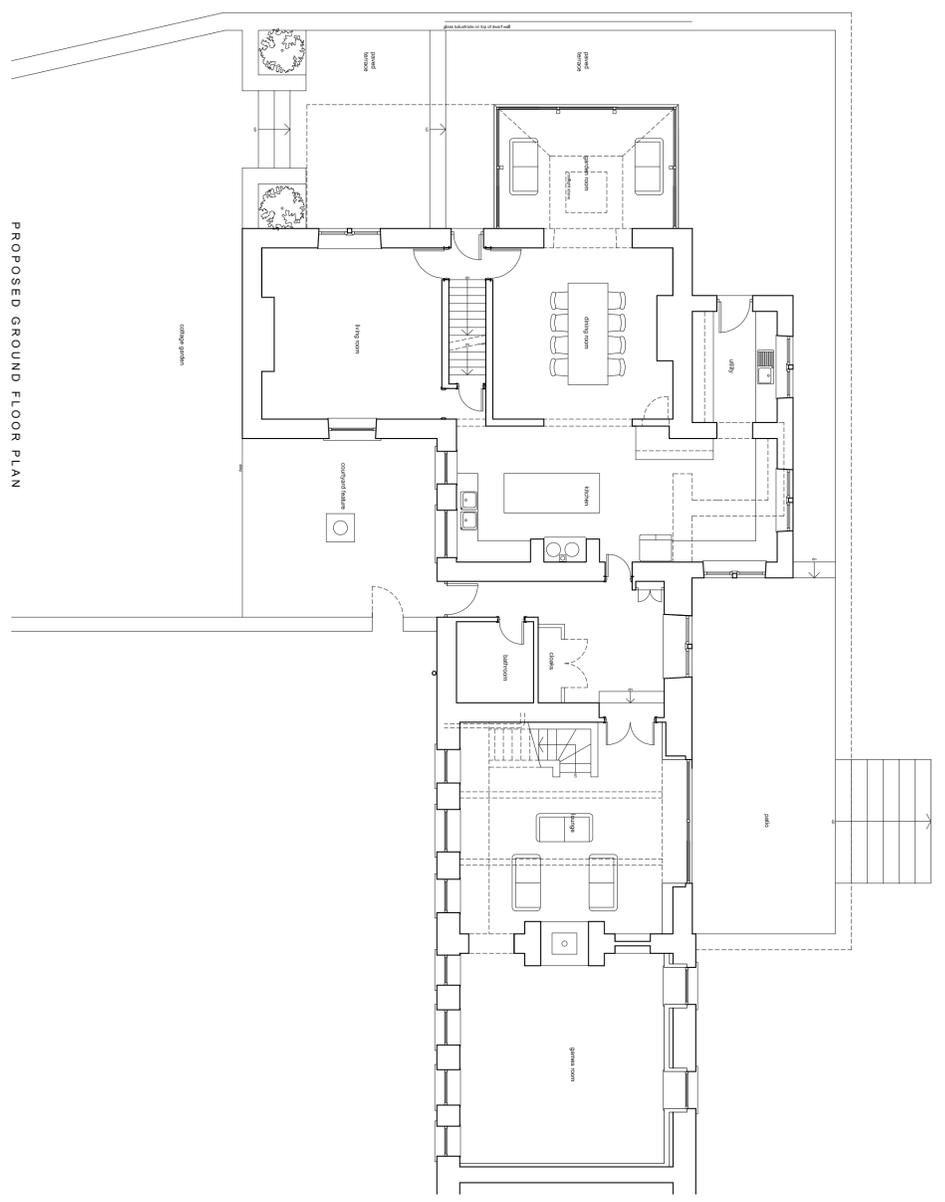



<small>These plans are for information only and are not to be used for any other purpose without the written consent of the architect.</small>					
Rev	Description	Date	By	Check	Appr
A	Issued to Client's	12/07/21	MD	MD	
B	Issued to Client's	15/07/21	MD	MD	
	Comments				

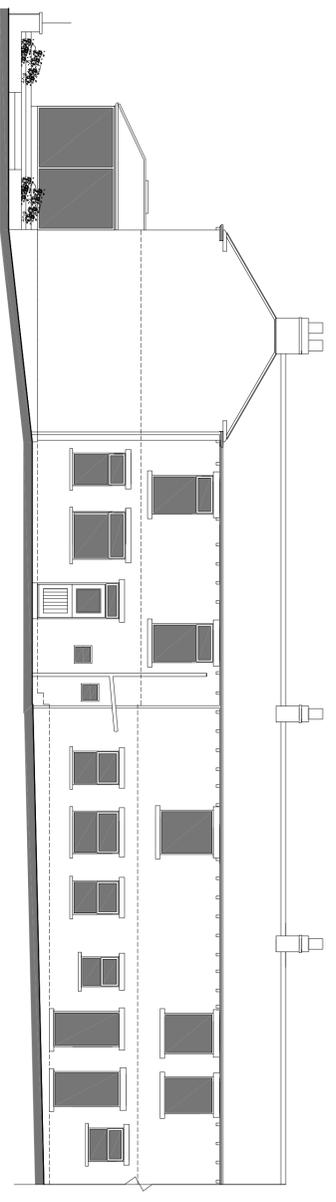


PROPOSED FIRST FLOOR PLAN

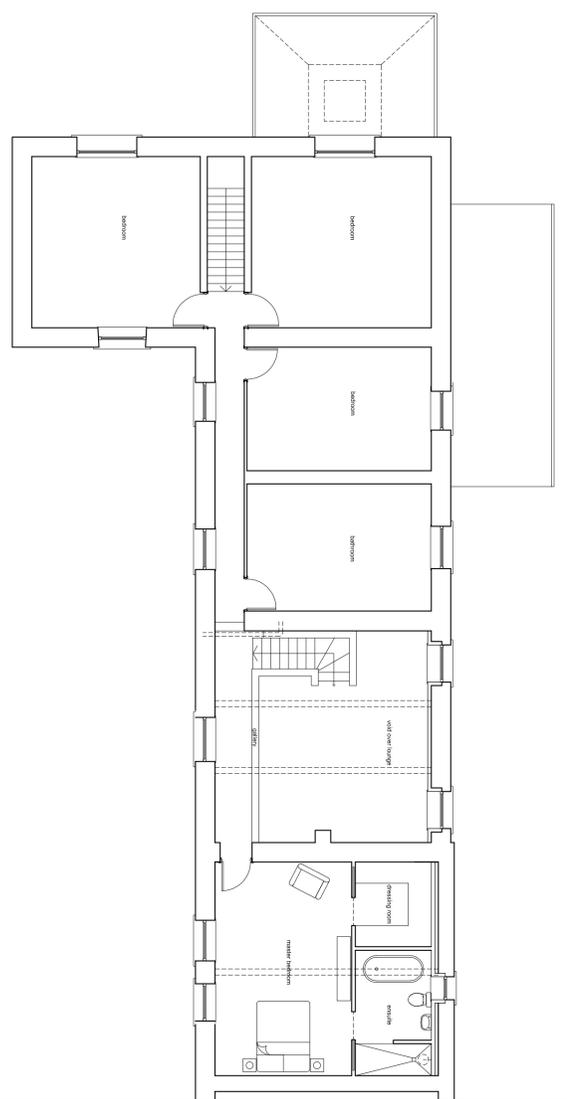

PROPOSED NORTH WEST FACING ELEVATION

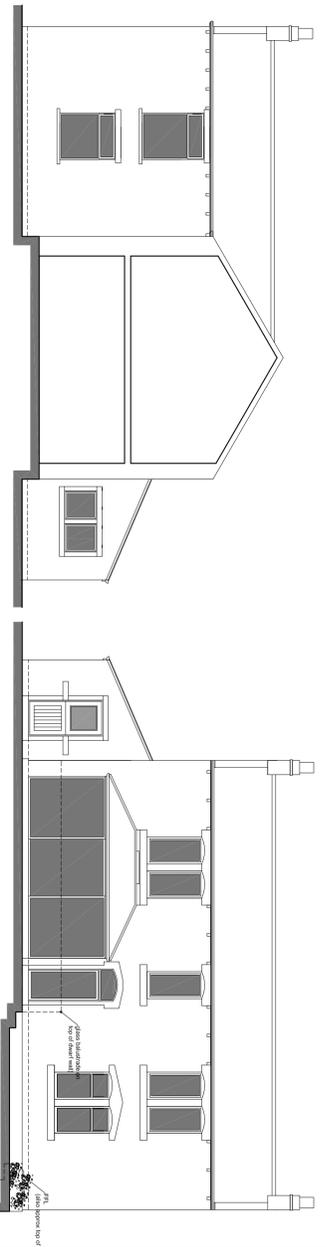

PROPOSED SOUTH WEST FACING ELEVATION

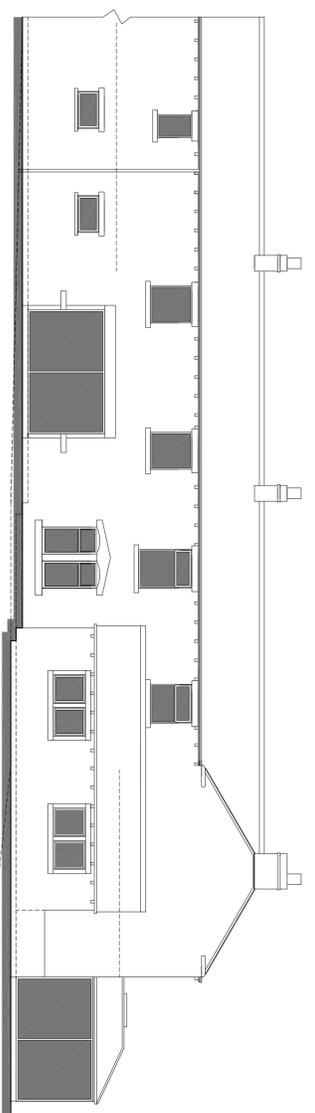

PROPOSED NORTH WEST FACING ELEVATION

PLANNING APPLICATION

space
 ARCHITECTS AND DESIGNERS LIMITED
 The Studio
 Llanelli Road
 Blackwood Road
 H207TH
 T: 01498 844752
 E: info@spacearchitects.com
 W: www.spacearchitects.com

Mr and Mrs Bowden
 Planning Application to Replace Existing Conservatory
 and Internal Modifications
 Middlecliffe, Hollin Lane, Penstone
 S36 9NF
 Proposed Plans and Elevations

Drawn By	MD	Scale	As Shown	Project No	21/07/21-2002
Checked By	MD	Date	15/07/21	Rev	B