



GENERAL NOTES
 This drawing shows the provisional design only and is subject to Local Authority approval. This drawing should not be scaled for setting out purposes unless specified.

This drawing is based on a topographical/ordnance survey provided by others.

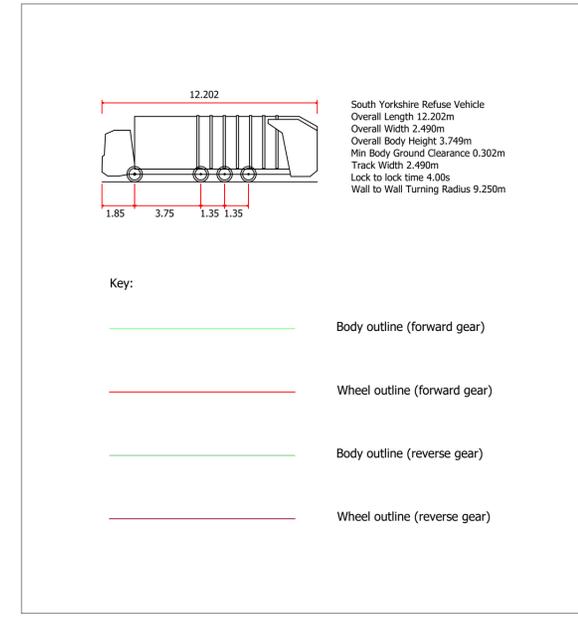

REV	DATE	DESCRIPTION
PROJECT		
KEXBOROUGH FARMS, CHURCHFIELD LANE, BARNSLY		
TITLE		
PPROPOSED BUILD OUT EXTENTS AND ADJACENT JUNCTION TRACKING		
SCALE		
1:200 @ A1		
DRAWING		
1732-302		
DATE		
19.08.2021		

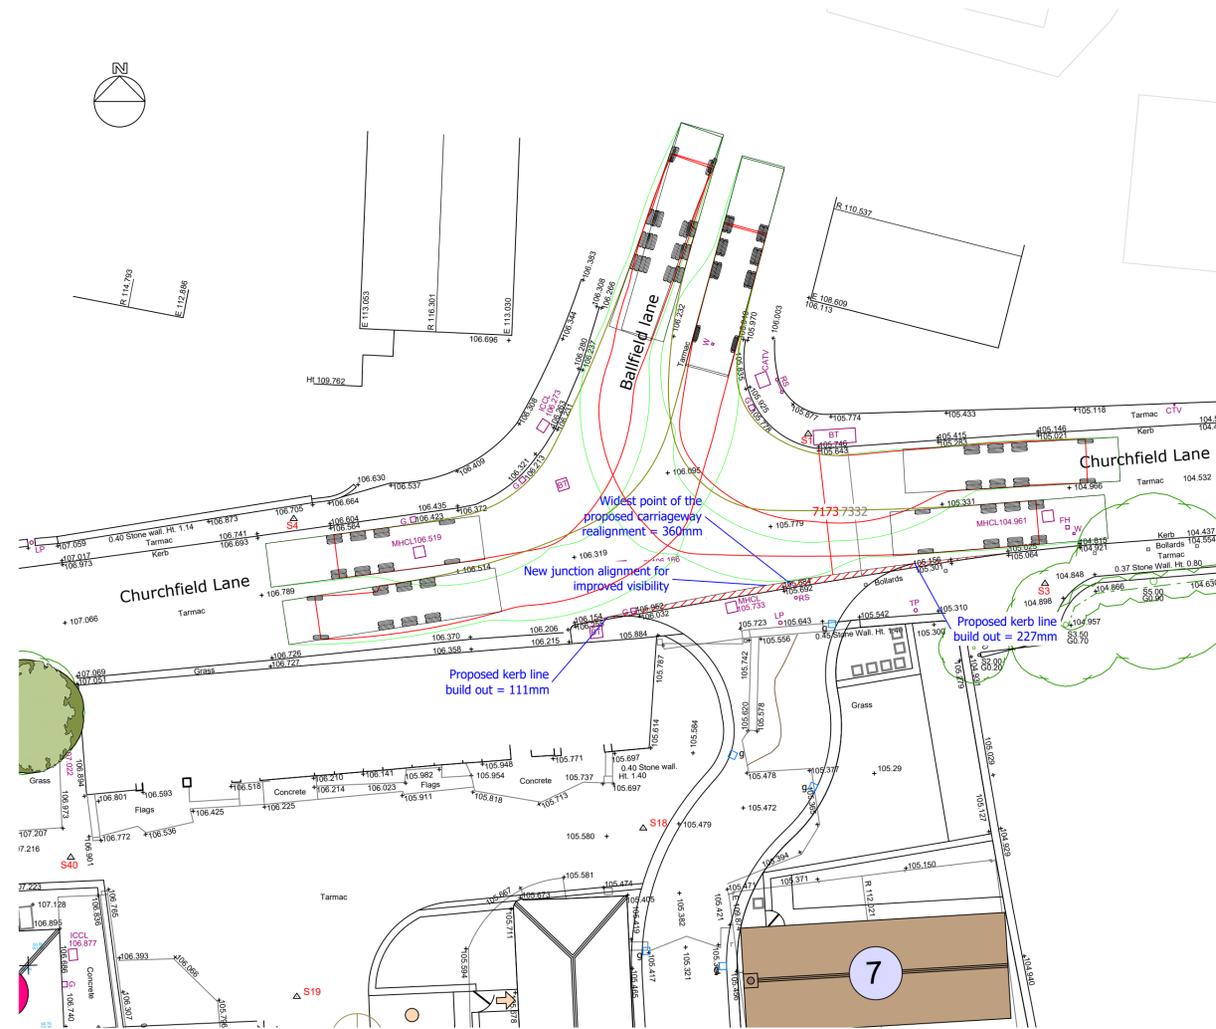

PARAGON HIGHWAYS
 OFFICE 20/21 THE REAR WALLED GARDEN,
 THE NOSTELL ESTATE,
 WAKEFIELD WF4 1AB
 01924 291536 /
 MAIL@PARAGONHIGHWAYS.COM