



front elevation

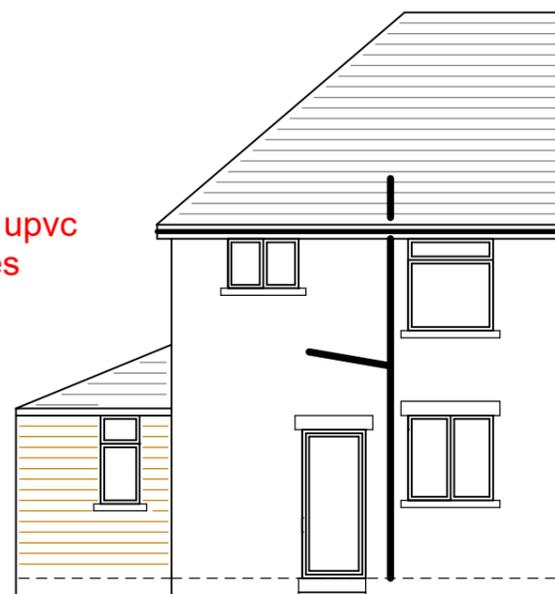

rear elevation

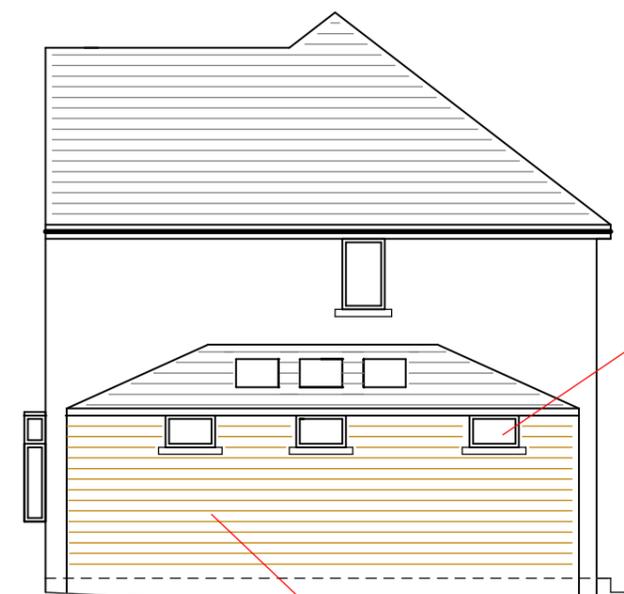


right elevation

white upvc frames
stone cills


opaque glass to all three windows

2.90
3.90

stone to match property

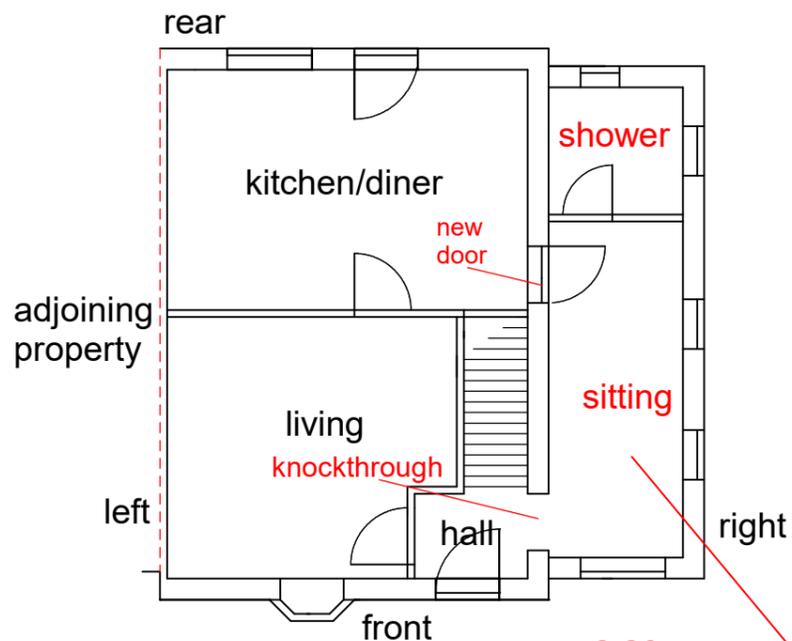


GROUND FLOOR LAYOUT

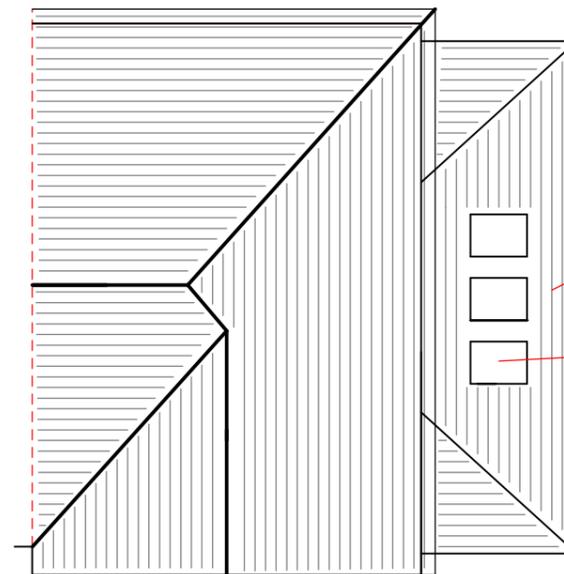

ROOF PLAN

light weight tiled roof - tile colour to match property

velux

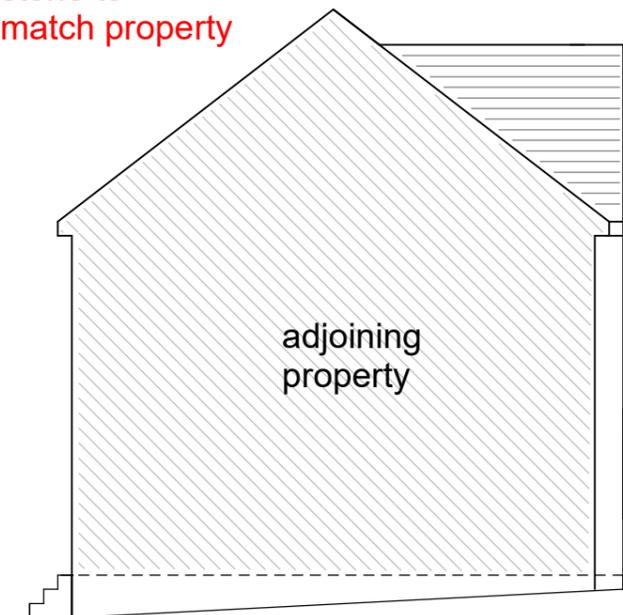

left elevation

adjoining property

PROPOSED SINGLE STOREY SIDE EXTENSION

PROPOSED SINGLE STOREY SIDE EXTENSION

width 7.25m, projection 2.2m, hgt to eaves 2.9m, hgt to ridge 3.9m
stone work to match property, frames white upvc, opaque glass to side elevation, light weight tiled roof, tile colour to match property

access via drive ie skips etc, drainage to existing gully, fence hgt to remain same, no trees are affected in this development