


**LANDSCAPING KEY:-**

	AMENITY GRASS
	WILD FLOWER GRASS
	WOODLAND MIX STRUCTURE PLANTING
	WOODLAND B&K STRUCTURE PLANTING
	MOISTURE TOLERANT MARGINAL PLANTING
	TREE TYPE 1 - BETULA PENDULA 14-16cm GIRTH (TO CARPARK AREAS)
	TREE TYPE 2 UPRIGHT FORM OF COMMON LIME - TILIA GREENSPICE 18-20cm GIRTH (ALONG ACCESS ROAD)
	LOW LEVEL FEATURE PLANTING (TO CARPARK) VARIOUS SPECIES TO BE CONFIRMED
	HAWTHORN ORNAMENTAL HEDGE
	NATIVE HEDGE FIELD BOUNDARY

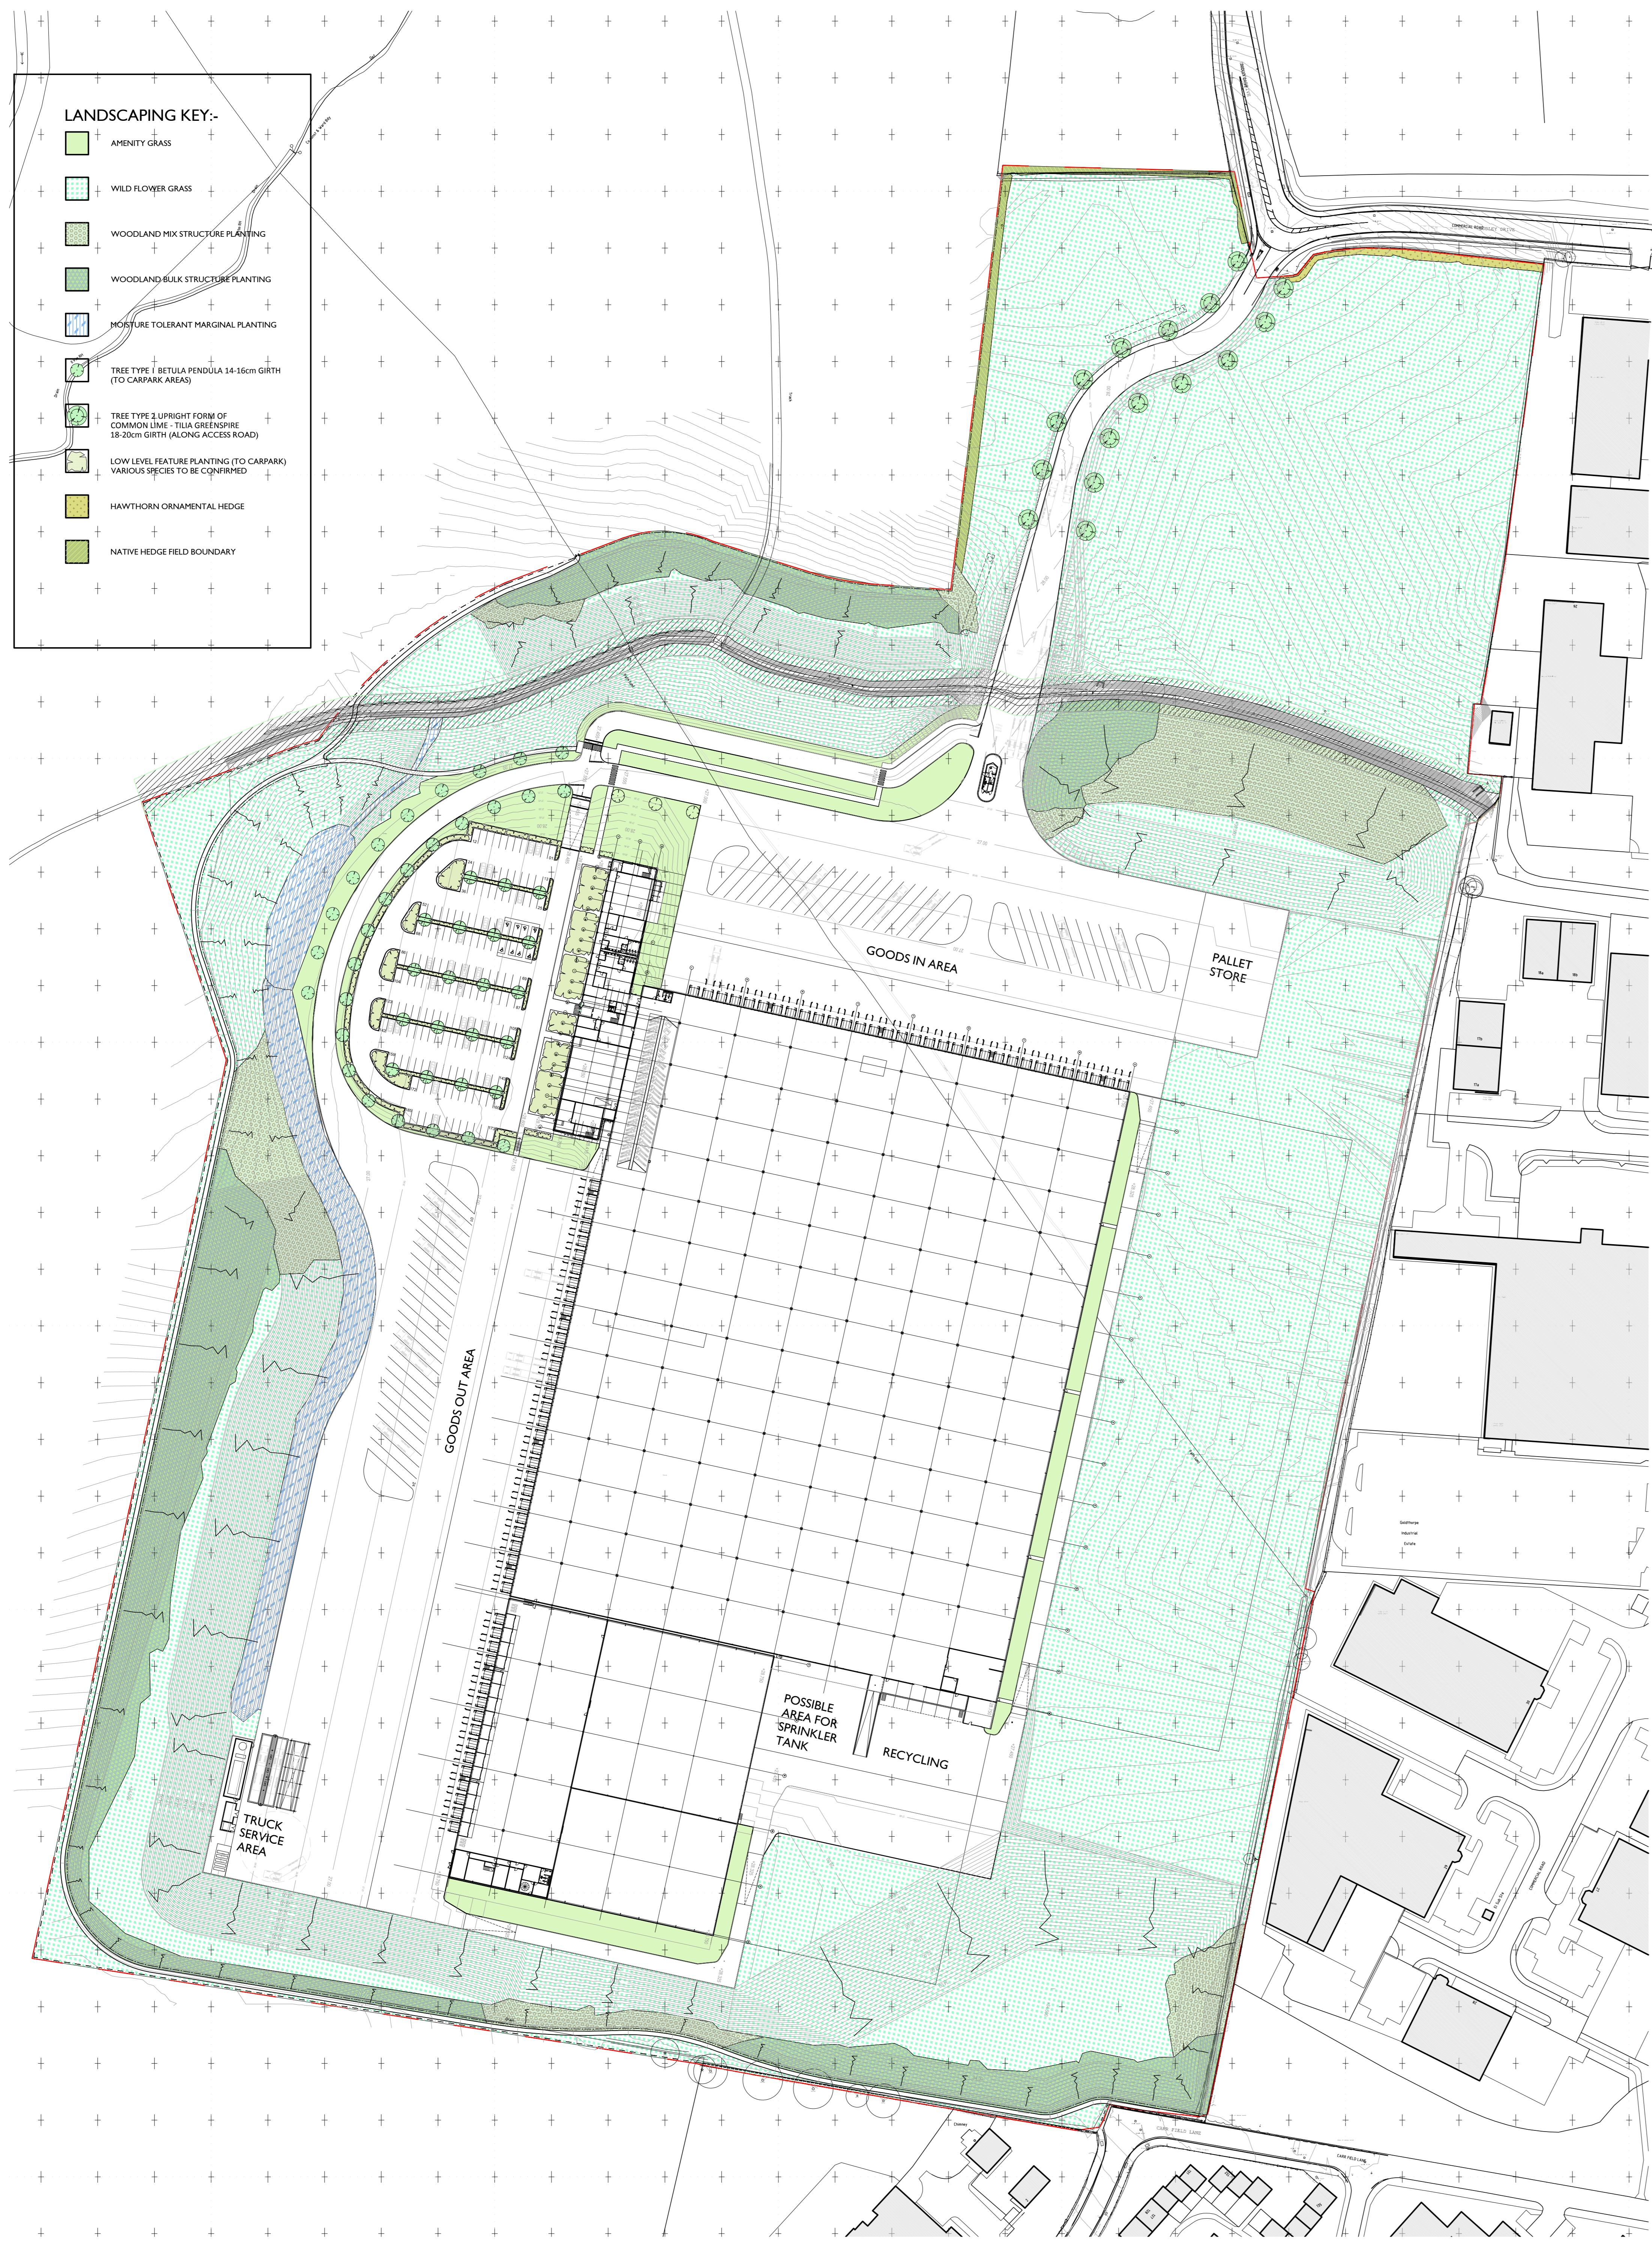

Dalkin Scotton Partnership  
Architects Limited  
**PLANNING ISSUE**

A	LANDSCAPING AMENDED TO CLIENTS COMMENTS 11/09/12	12/09/12	DN	SB
Revision	Description	Date	Drawn	Checked

**DALKIN SCOTTON PARTNERSHIP**  
ARCHITECTS LIMITED  
305 FORT DUNLOP FORT PARK WAY BIRMINGHAM B24 9FD  
TEL - 0121 747 1943  
FAX - 0121 747 1944  
www.dsparchitects.com

CLIENT **ALDI STORES LTD.**

PROJECT **GOLDTHORPE INDUSTRIAL ESTATE  
COMMERCIAL ROAD, GOLDTHORPE**

TITLE **REGIONAL DISTRIBUTION CENTRE  
PROPOSED LANDSCAPING PLAN**

DATE **29.05.12** SCALE **1:1000 @ A0** DRAWN **DJN** CHECKED **SB**

DWG No. **Y11A25-02-P006** REVISION **A** NORTH

