




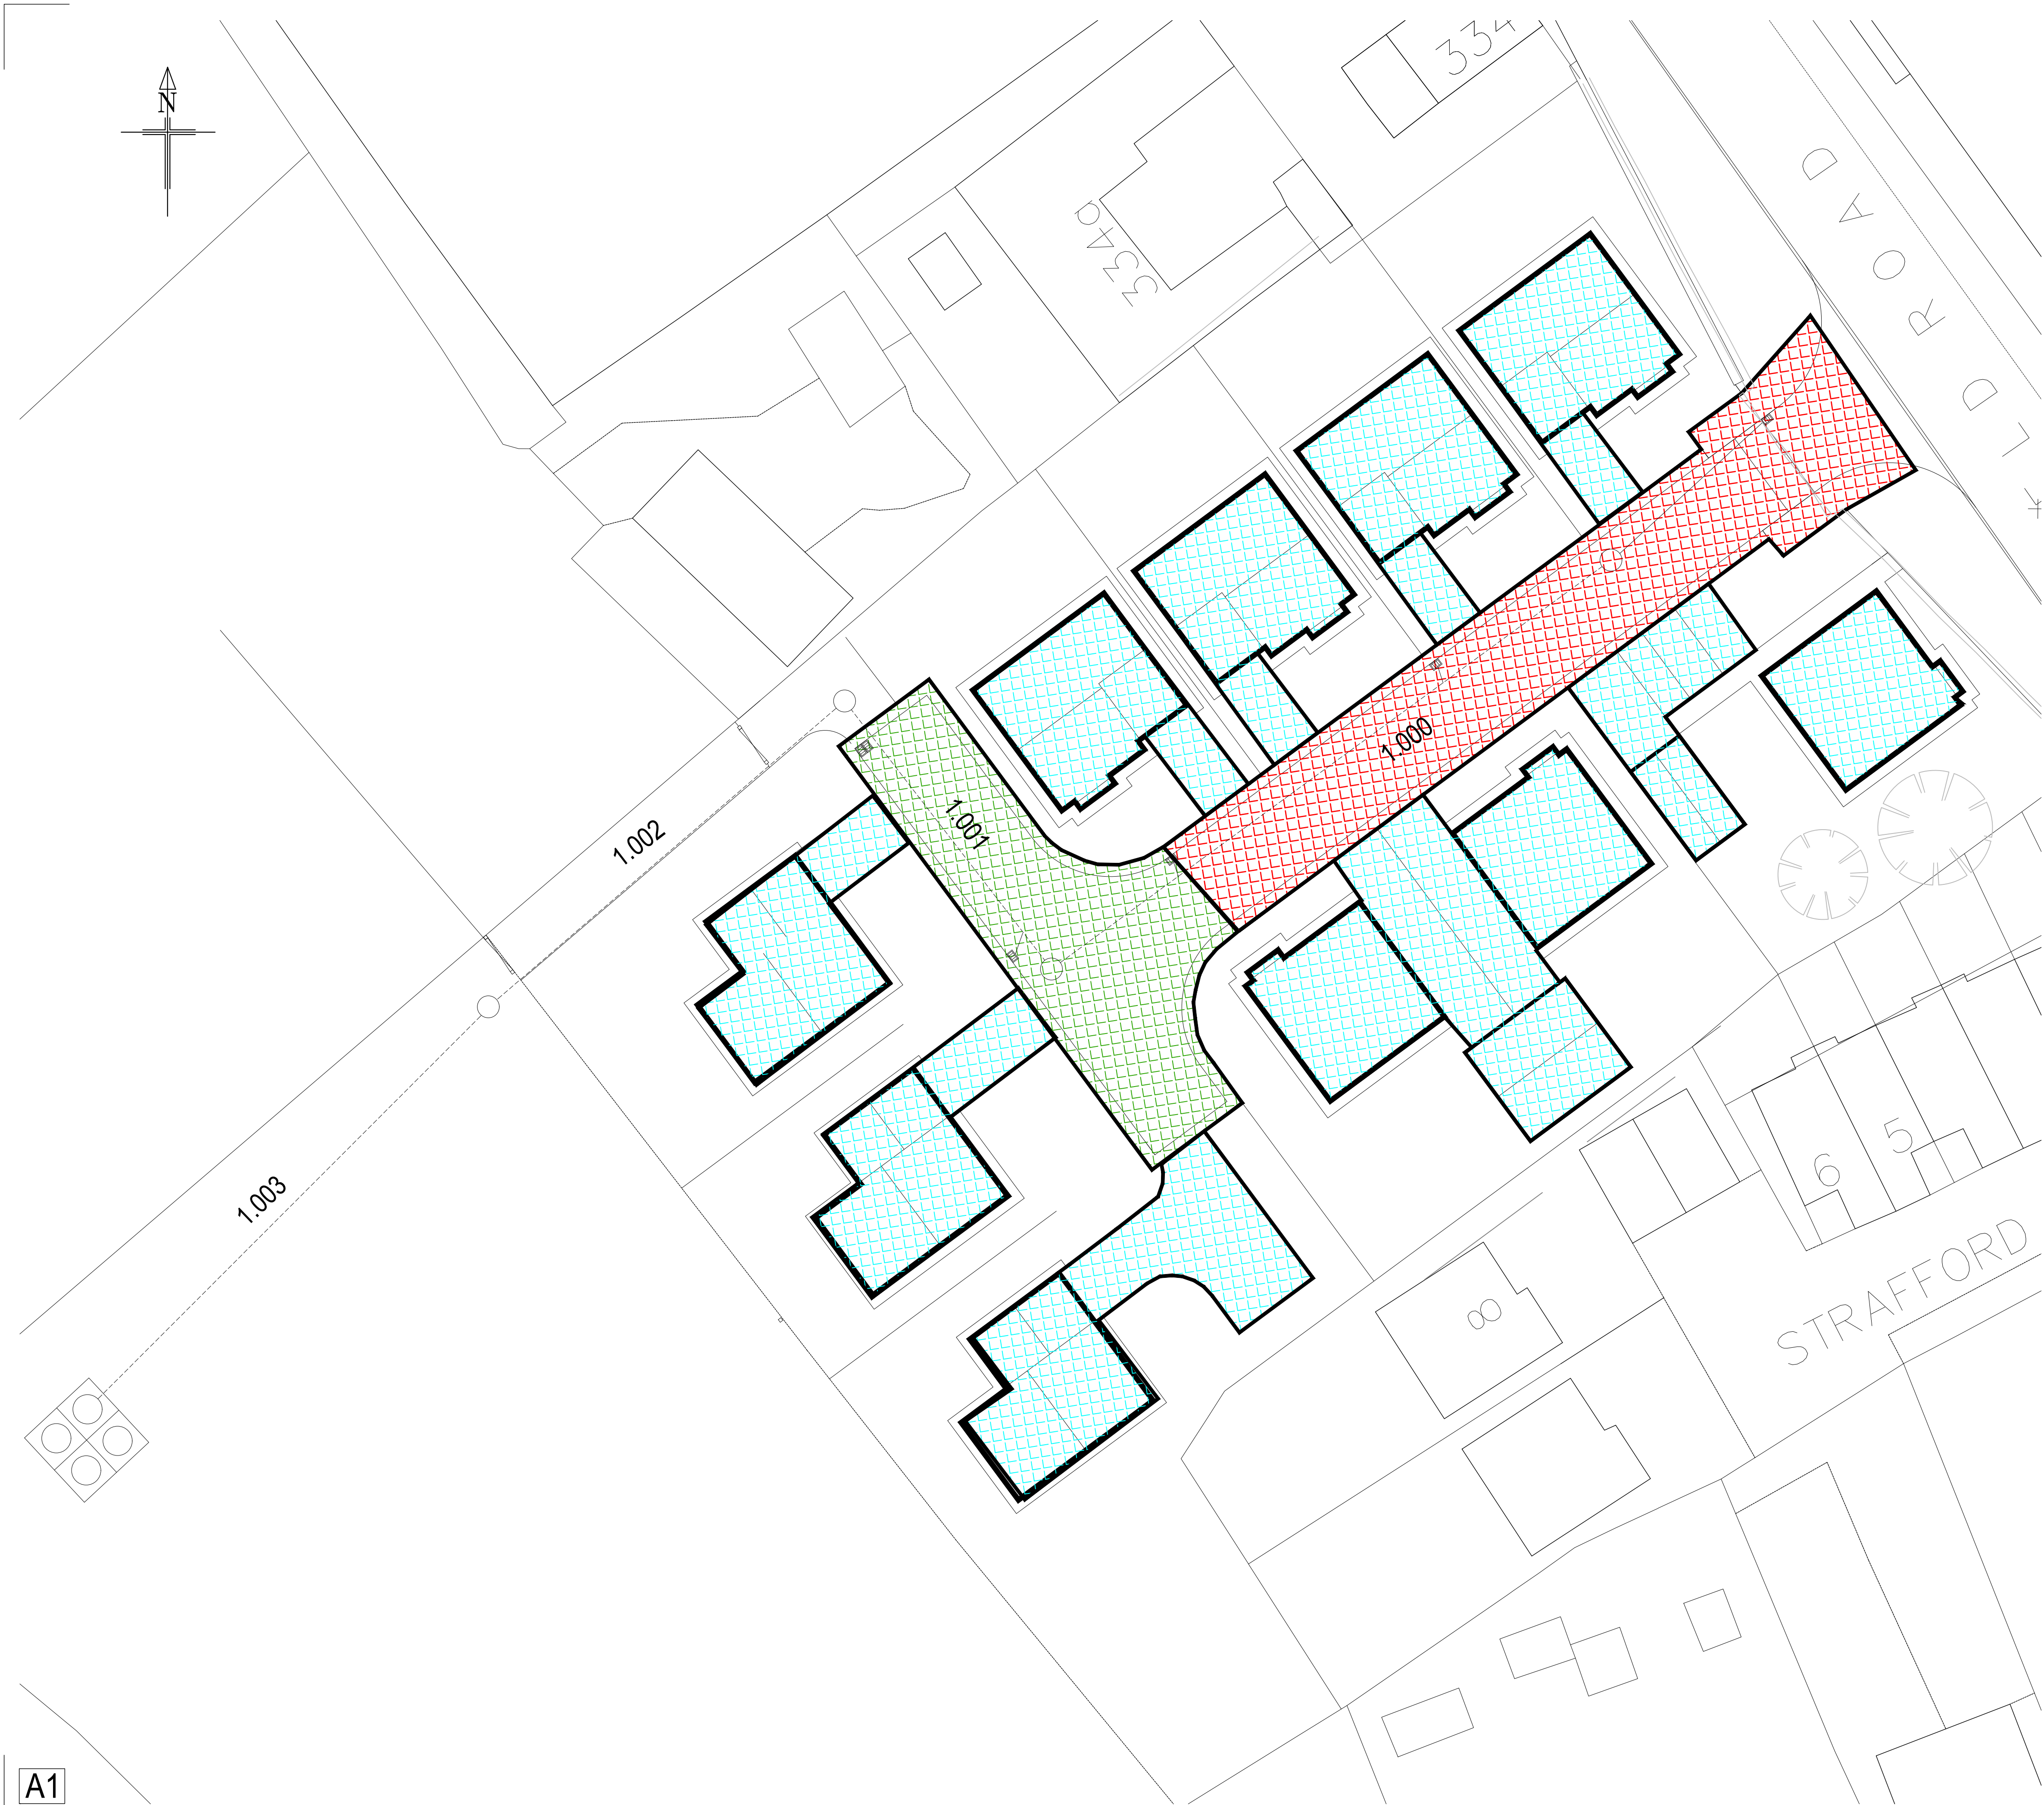

TO HIGHWAY SOAKAWAY

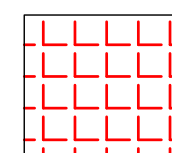


1.000 - 384m2

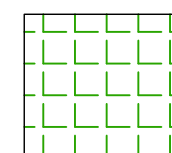

1.001 - 274m2

DESIGN INFILTRATION RATE - 1.00 x 10-5 m/s

TO PRIVATE SOAKAWAY

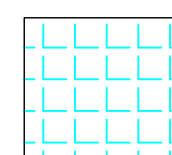

1316m2

DESIGN INFILTRATION RATE - 1.00 x 10-5 m/s

Preliminary

Rev	Details	Date	Drwn	Chk.
	Gates Homes			

Sheffield Road
Birdwell, Barnsley

Impermeable Areas

Dwg No. : STE/26/14/02
Date : 22-6-26
Scale : 1:200

Copyright © Shaun Tonge Engineering

SHAUN TONGE
ENGINEERING



11 Broomhead Road, Wombwell, Barnsley, S73 0SA.
Mobile 07528 278070 . Email Shauntongengineering@yahoo.co.uk