


12 STAINCROSS COMMON BARNLSLEY S75 6JD

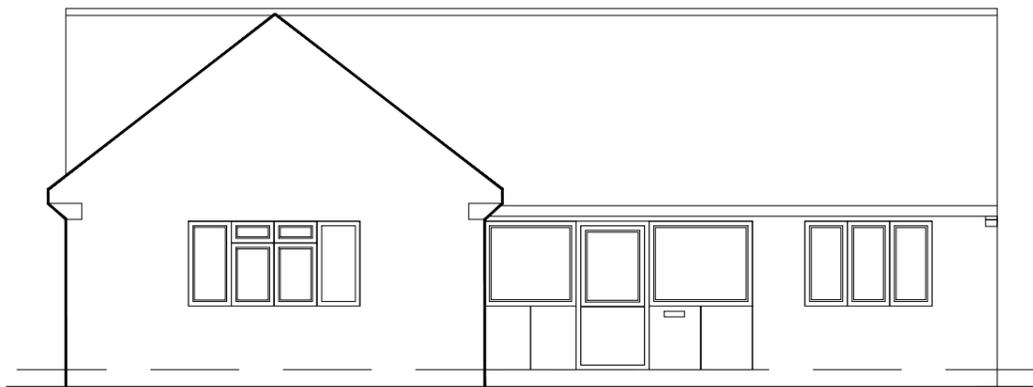


FRONT ELEVATION




REAR ELEVATION

SIDE ELEVATION

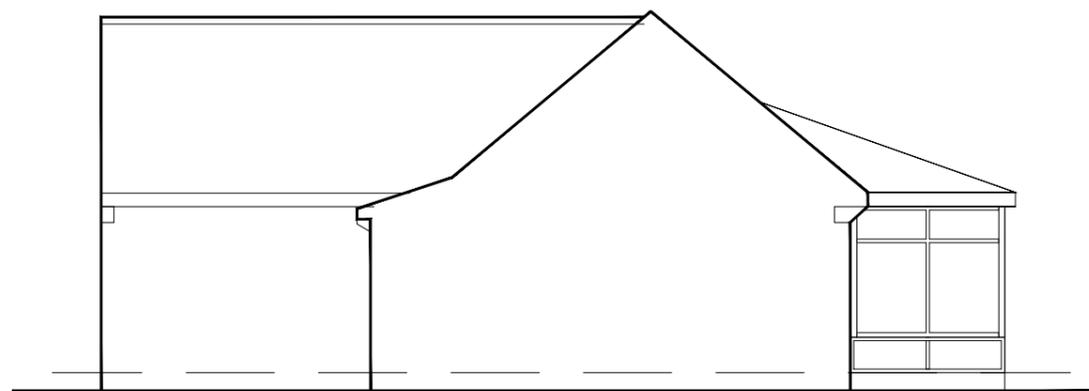


SIDE ELEVATION

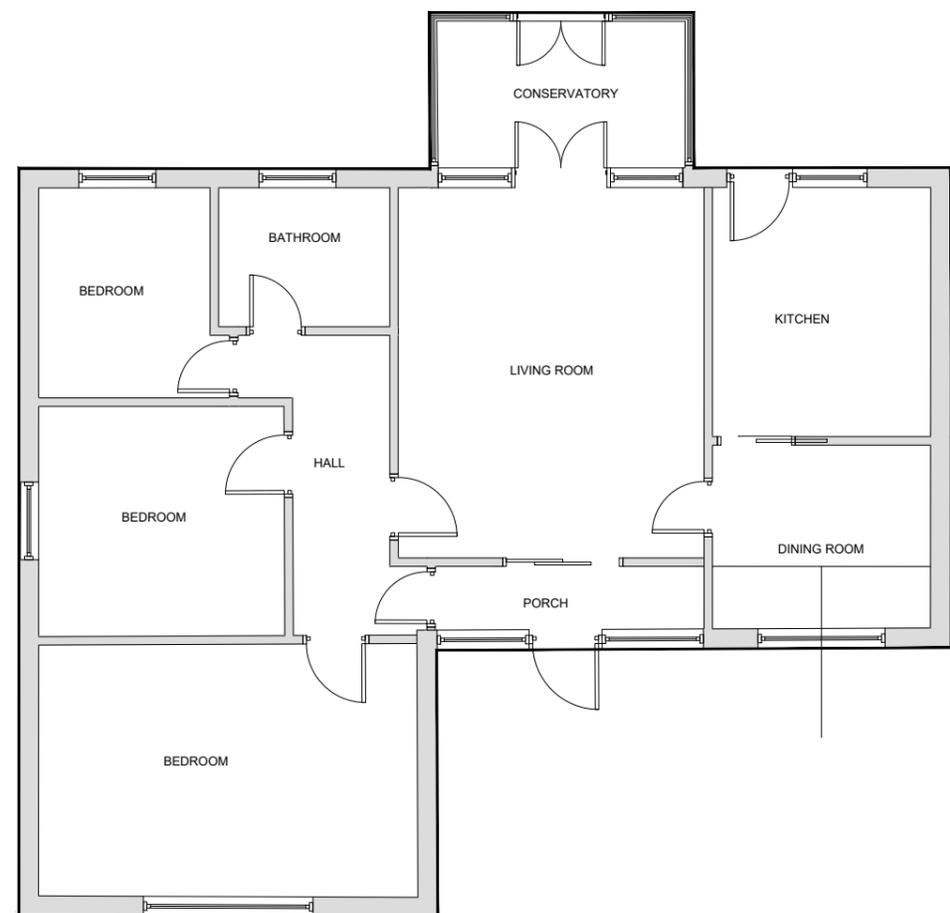

FLOOR PLAN

Scale Check:

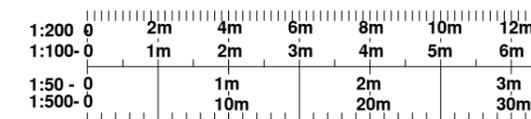

CLIENT	PROJECT	TITLE	REV	DESCRIPTION	DATE
MR & MRS SWANN 12 STAINCROSS COMMON STAINCROSS BARNLSLEY S75 6JD	ALTERATIONS TO EXISTING BUNGALOW	EXISTING FLOOR PLAN AND ELEVATIONS			
	REFERENCE	SCALE 1:100@A3		DRAWN IKC	
	25-07-AS1-100	DATE 29.05.25		CHECKED IKC	

9 Malham Close
Shafton
Barnsley
S72 8PE
Tel:07305270468
ian@residential572.co.uk



©This drawing is copyright of Residential 572 Ltd