



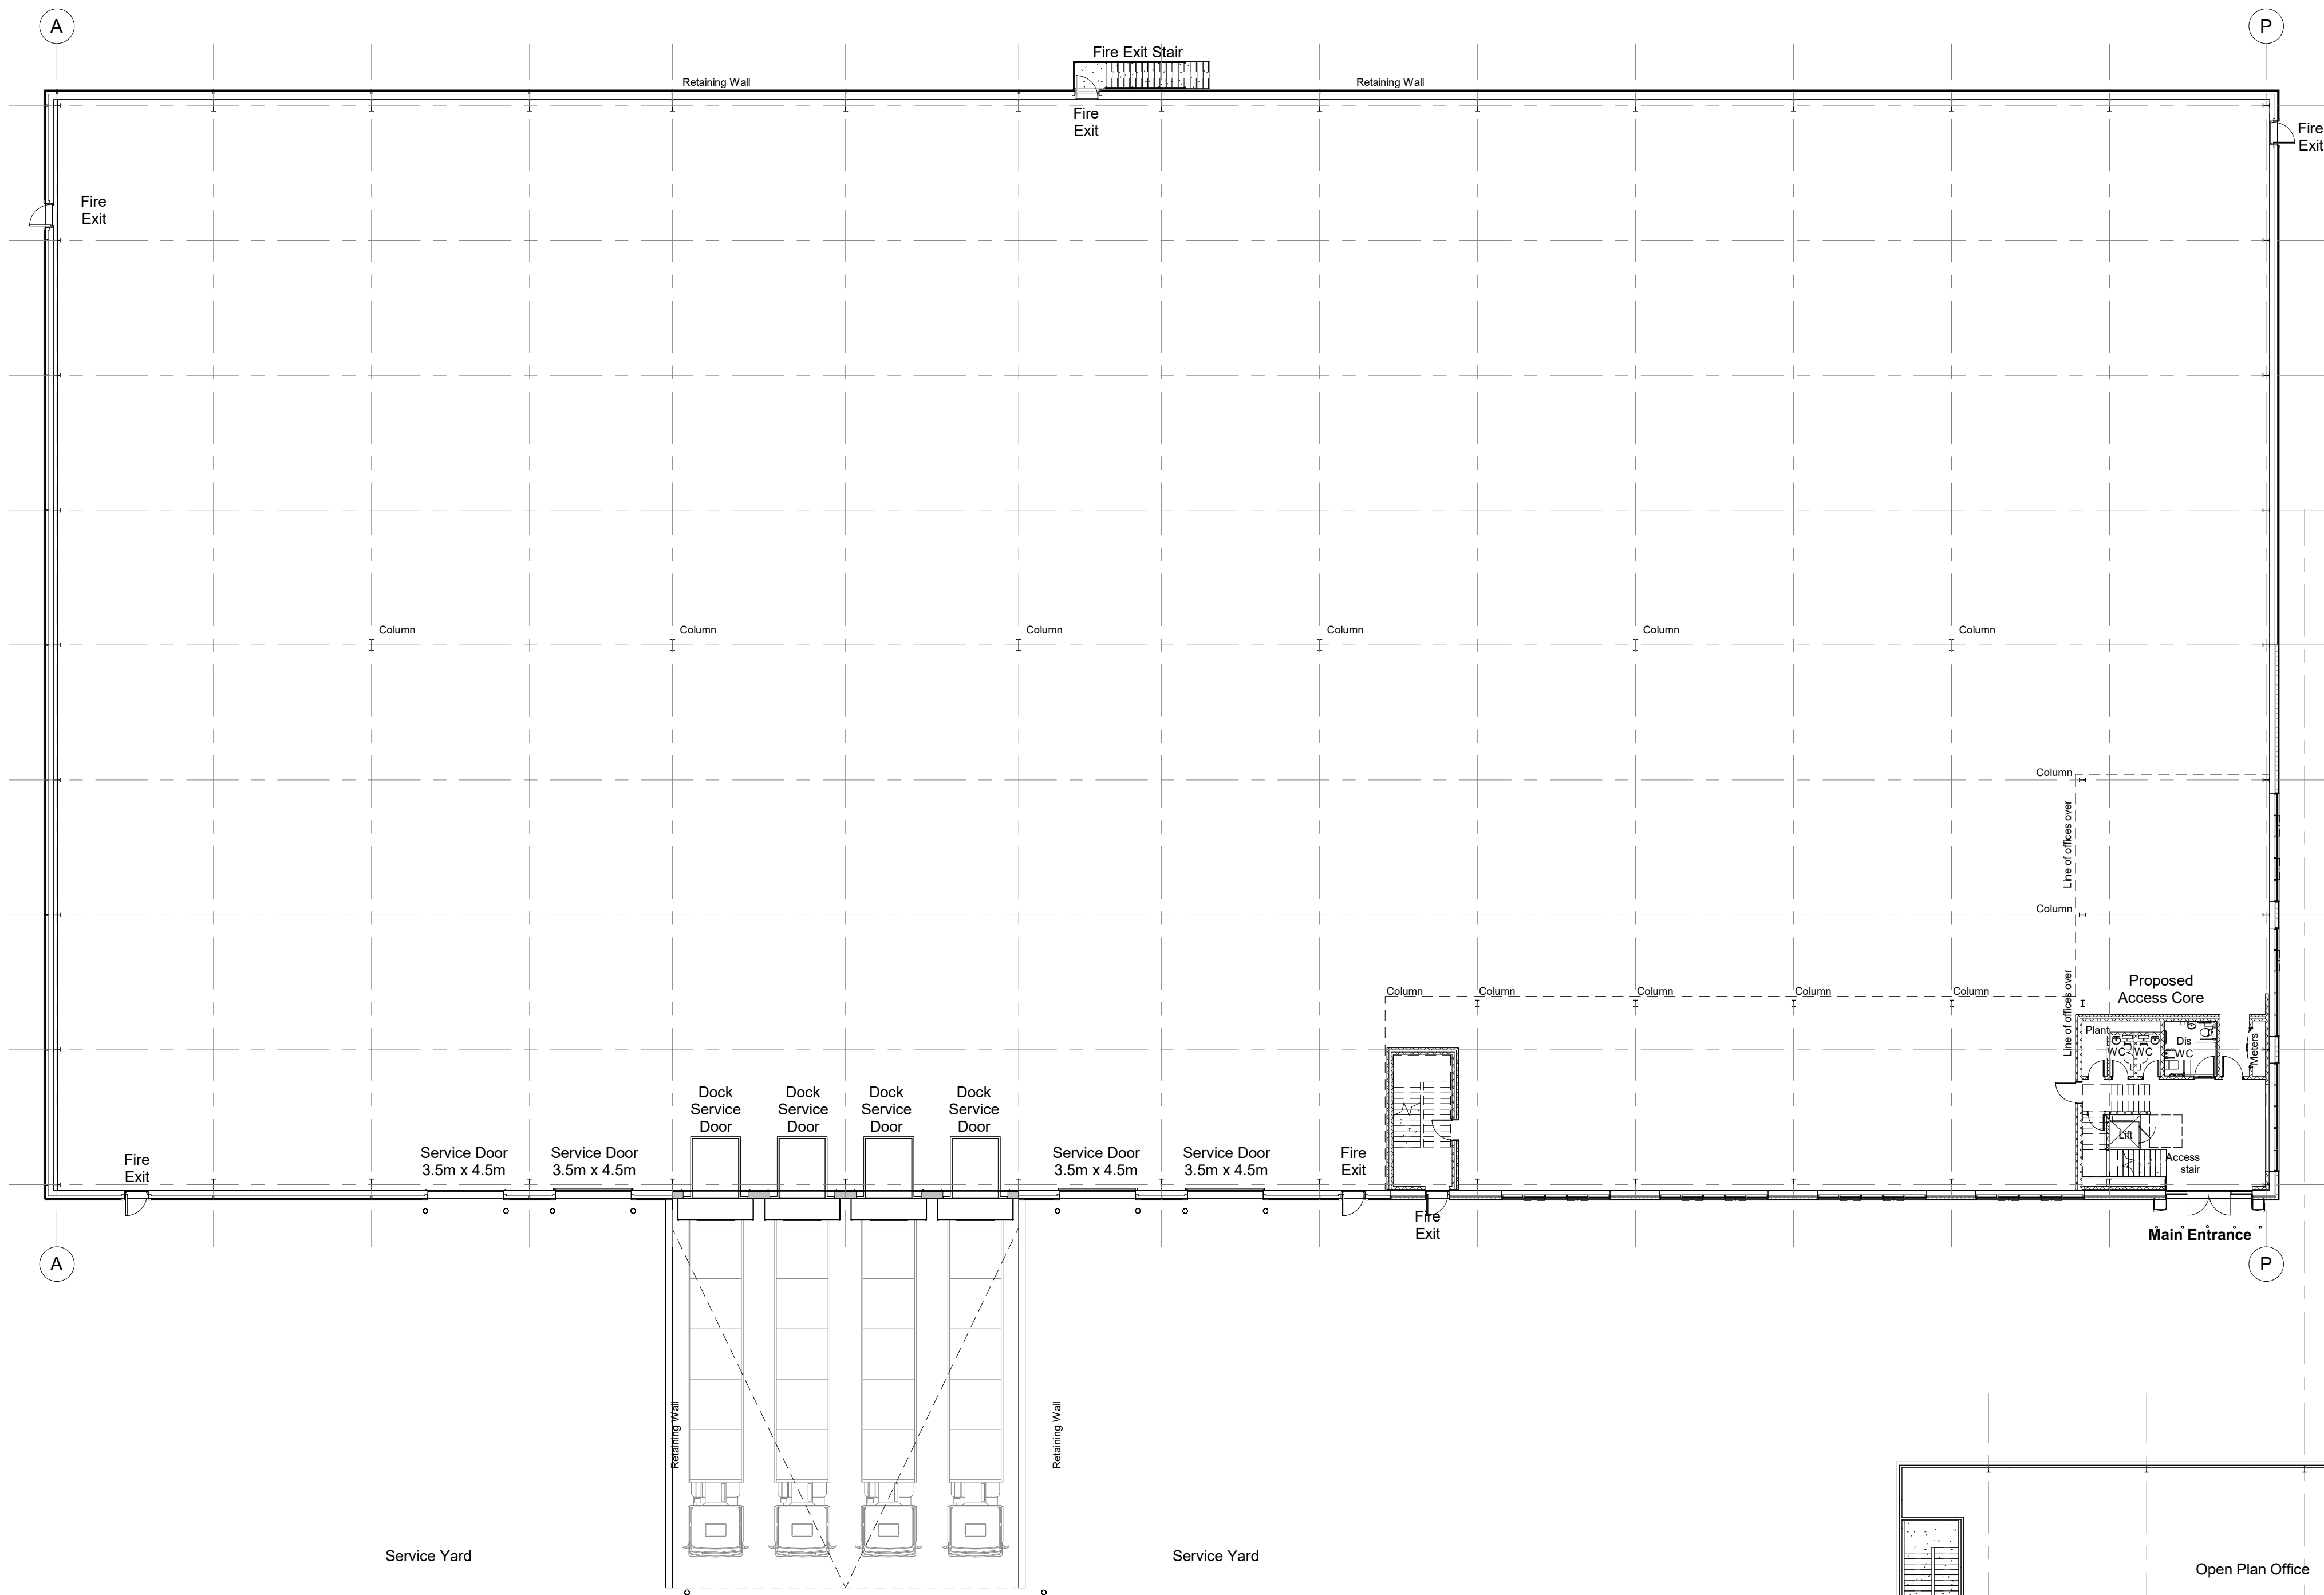


Proposed Ground Floor
1 : 200

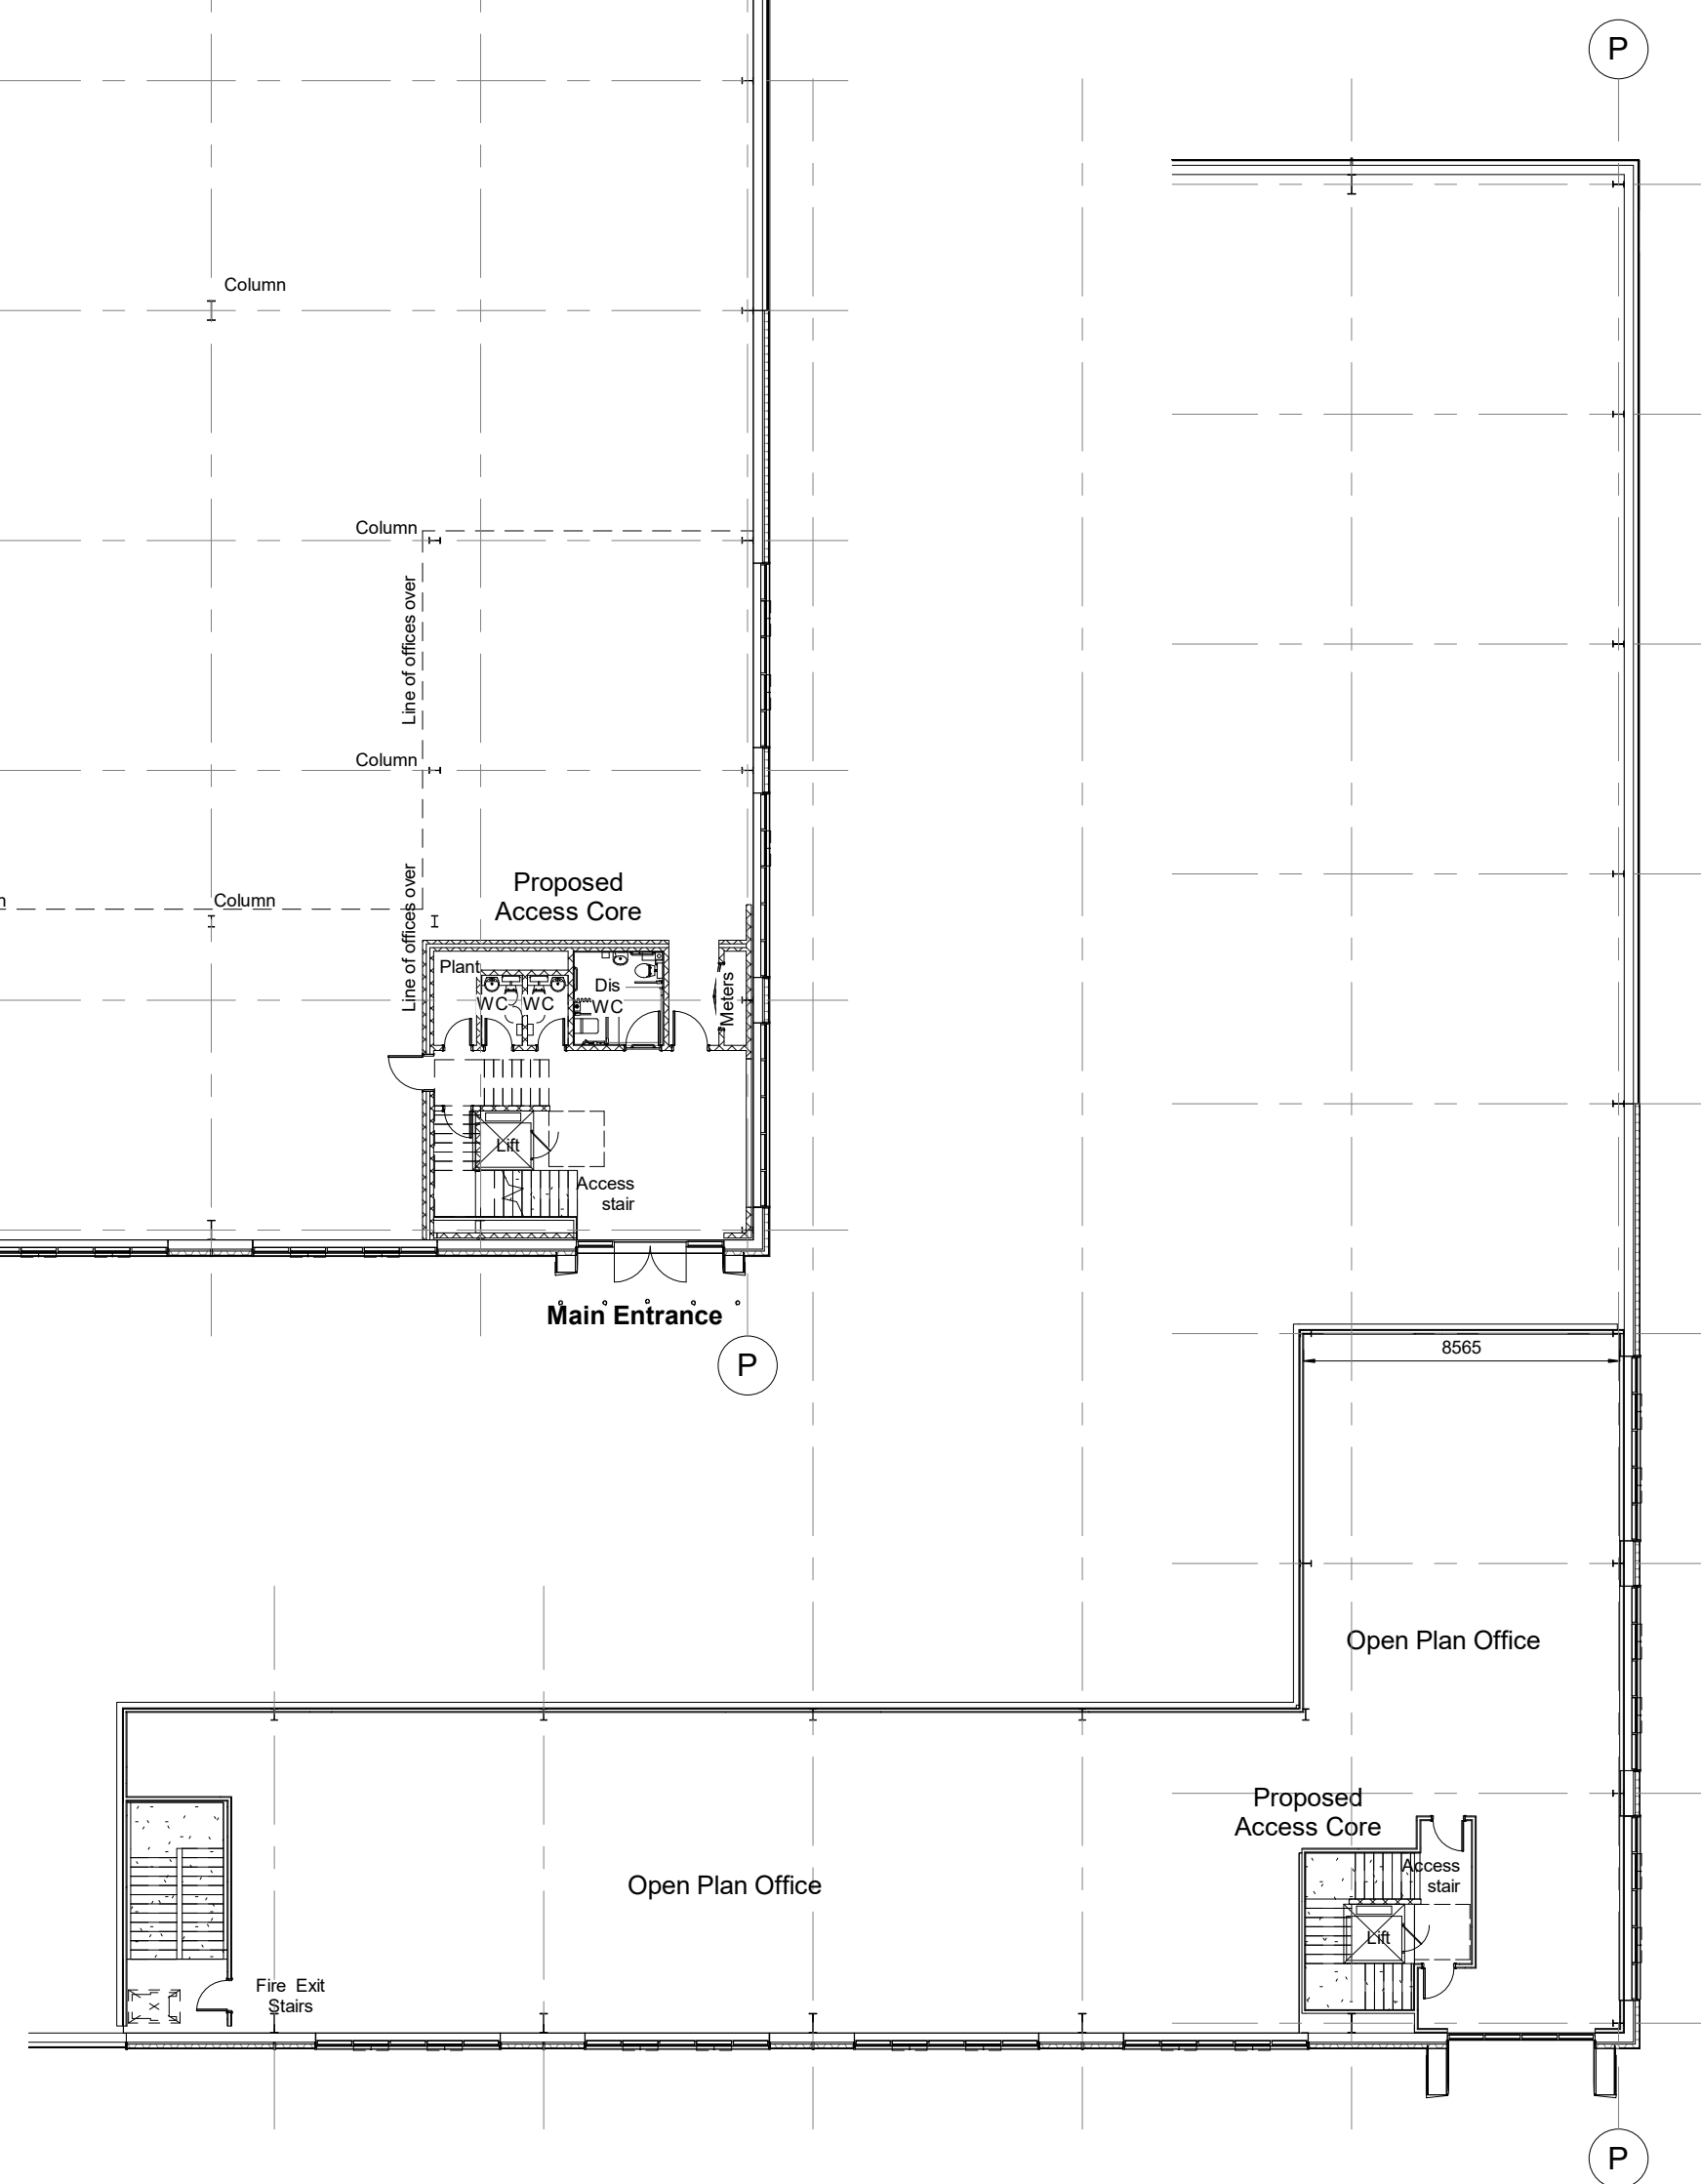

Proposed First Floor
1 : 200

Proposed Unit 2			
Total GIA	59,390 sqft	5,517.5 sqm	
Footprint	54,890 sqft	5,099.5 sqm	
Office @ 1st	4,500 sqft	418.1 sqm	

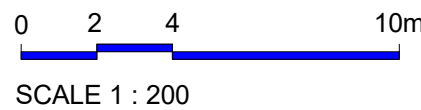

The Harris Group Ltd does not accept liability for any deviation to our drawings or specification. This drawing is copyright and may not be reproduced in whole or part without written authority. Do not scale off this drawing.

B	27.06.21	Updated inline with planners Comments	NBB	PSM
A	25.03.21	Additional Office Content added	NBB	PSM

Rev	Date	Description	Rev By	Chk'd By

Drawing Title

Proposed Ground Floor

Job-Dwg No

15315 - (P)125

Rev

B

■

Wakefield, WF1 3GA

t. 01924 291800

□

Carvers Warehouse, 77 Dale Street,
Manchester, M1 2HG

t. 0161 2388555

□

The Old Rectory, 79 High Street,
Newport Pagnell, MK16 8AB

t. 01908 211377

□

101 London Road,
Reading, RG1 5BY

t. 0118 9507700

□

10 Gales Court, 38 Christophers Place,
London, W1U 1JJ

t. 0207 4091215

THE

HARRIS

PARTNERSHIP

ARCHITECTS

www.harrispartnership.com