


Refer to SEAM-ONE-Z1-XX-DR-L-00002
for Public Hardworks GA Drawing

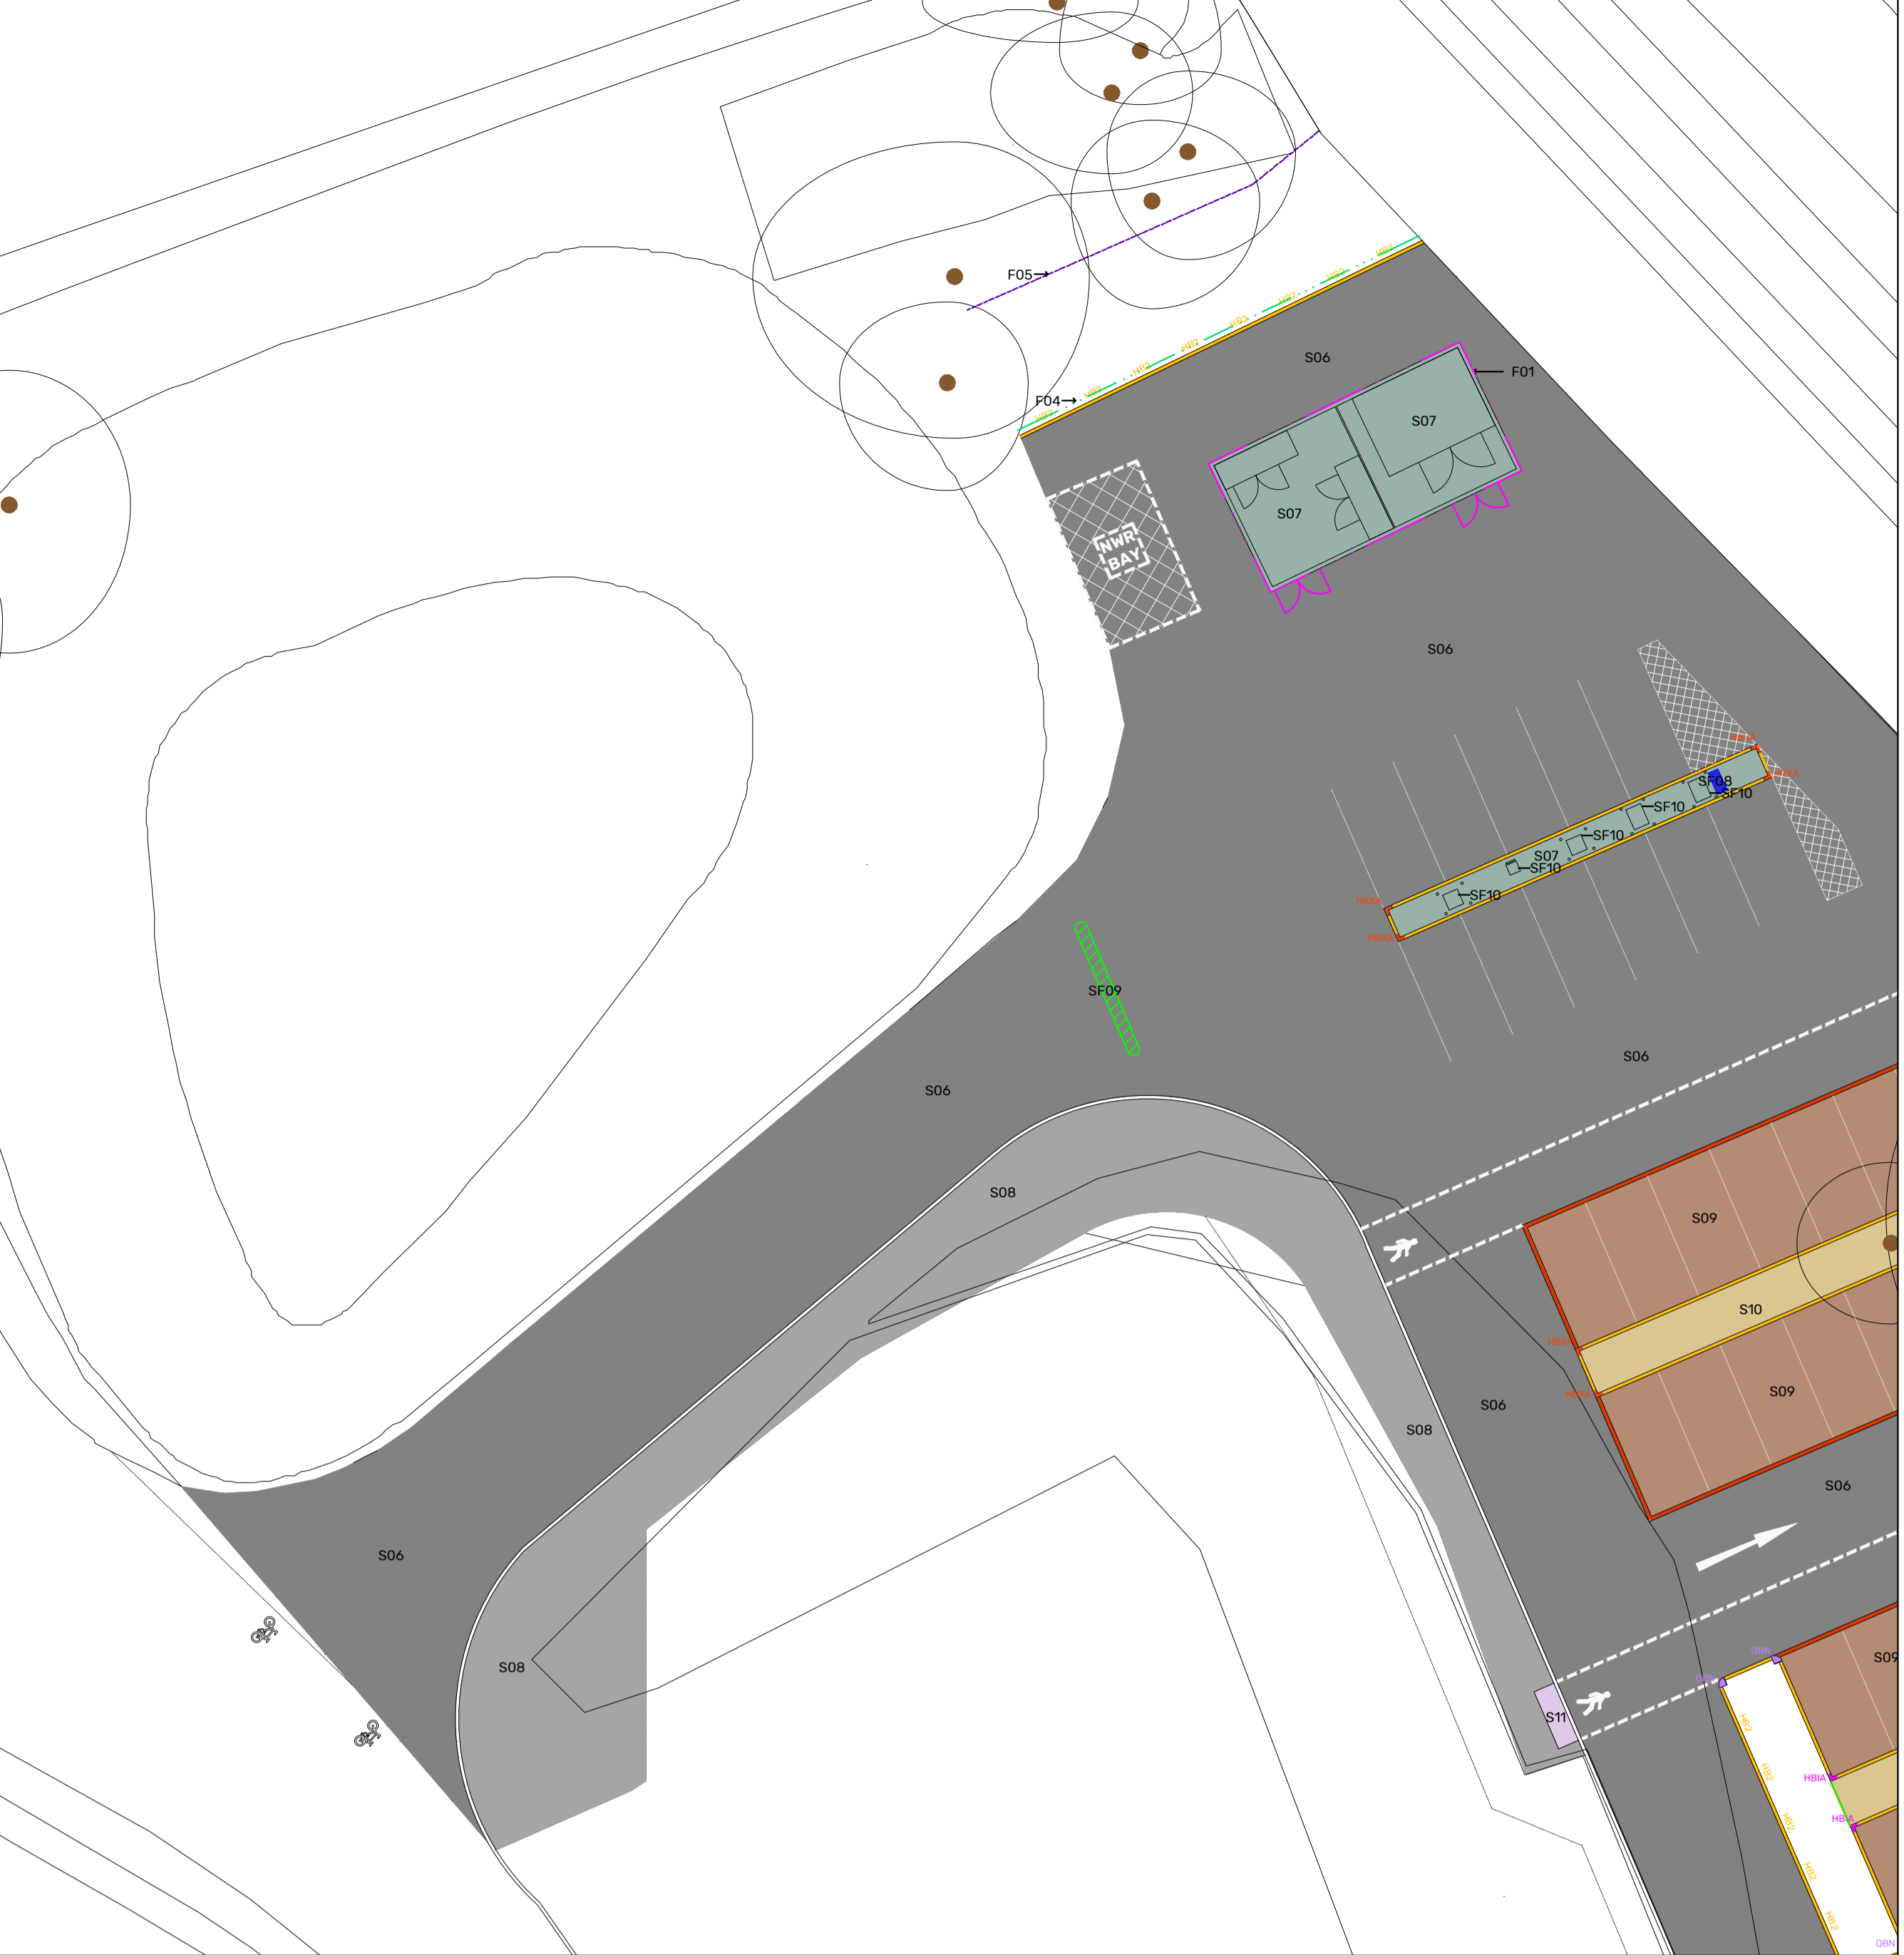

*One-Environments Ltd. This drawing is not to be scaled. All dimensions to be verified on site prior to commencement of works. Discrepancies, ambiguities and/or omissions between this drawing & information supplied by others must be reported immediately for clarification before proceeding.

NOTES

LEGEND

S01

Concrete Block - Vehicular Use
Hardscape Xellen Breccia or equal approved [025 / 315]
Colour: Giallo. Size: 100mm x 200/300mm x 80mm

S02

Sandstone Paving Flag Mix - Occasional Vehicular Use
Marshalls Hawks View Sandstone or equal approved [025 / 310]
Finish: Blasted(TBC). Size: TBC

S03

Granite Setts - Occasional Vehicular Use
Hardscape Kobra Granite or equal approved [025 / 330]
Finish: Blasted(TBC). Size: TBC

S04

Sandstone Paving Block - Occasional Vehicular Use
Marshalls Hawks View Sandstone or equal approved [025 / 310]
Finish: Blasted(TBC). Size: TBC

S05

Granite Paving Block - Occasional Vehicular Use
[025 / 310]
Finish: Blasted(TBC). Size: TBC

S06

Vehicular Grade Asphalt
to engineer's drawings and specification[022 / 110]

S07

Concrete Hard-standing
to engineer's drawings and specification

S08

Existing Asphalt Surface to be Renewed
to engineer's drawings and specification

S09

Permeable Block Paving
Marshalls Piora Permeable Block Paving or equal approved
[024/117]
Colour: TBC. Size: 100x200mmx80mm

S10

Free-draining Gravel
[023/160]

S11

Tactile Blister Paving
Marshalls Tactile Blister or equal approved [025/320]
Colour: TBC. Size: 400x400x65

S12

Perforated Metal Featured Texts
[010/2200]

W01

Proposed Raised Planter Edge
[025/310] Staged Raised Planter Edge or equal approved [031/292]
Finish: TBC. Colour: TBC

F01

Proposed Louvered Fencing - with manually lockable gates
Hadley 1.95 X 1.95m louvre panel or equal approved [040/220]

F02

Proposed 1.2m Railing - with manually lockable gates
Jacksons Fencing Sentry Residential Railings or equal approved [040/340]
Finish: Galvanized and powder coated. Colour: Black

F04

Proposed Knee Rail
Alpha Rail Standard Unit Trip Rail or equal approved [041/170]

F05

Palisade Fence to be Renewed - with existing posts & Lochrin Bain Palisade Fencing Panel [040/350]

F06

Designed CorTen Fence
[010/410]

SF01

Free-standing Metal Benches
METALCO Libre benches collection LP200 or equal approved
[050/2200]

SF02

Gabion Seating with Timber Top
Refer to Drawing SEAM-ONE-Z1-XX-DR-L-00003
[050/2200]

SF03

HVM Automatic Bollards
Frontier Pitts IVA 14 Terra Universal Bollard 7.2t @ 80kph or
equal approved [050/190]
Finish: Polyester powder coated. Colour: Black (TBC)

SF04

HVM Fixed Bollards
Frontier Pitts PAS 68 HVM Static Terra Jupiter Bollard - 7.5t at
50 mph or equal approved [050/190]
Finish: Polyester powder coated. Colour: Black (TBC)

SF05

Totem Signs

SF06

Litter Bins
Wybone MLB/224R Dual Steel Recycling Bin [050/240]

SF07

Metal Tree Grill - weathering steel
Graepel Performors Tree Grill [010/305]

SF08

Space Allowance for Ticket Machine
IPS Group MST Payment Terminal [050/500]

SF09

Rumble Strip
[050/315]

SF10

EV Charger

S01

Precast Concrete British Standard Kerb Edging
Profile: HB2. Size: 125x255mm [010/1104]

S02

Precast Concrete British Standard Kerb Edging
Profile: BN2. Size: 125x255mm [010/1104]

S03

Precast Concrete British Standard Kerb Edging
Profile: BN3. Size: 125x150mm [010/1104]

S04

Precast Concrete British Standard Kerb Edging
Profile: CS. Size: 150x150mm [010/1104]

S05

Precast Concrete British Standard Trief Kerb Edging
Size: 380x 370mm [010/1100]

S06

Precast Concrete Conservation Kerb Edging
Marshalls Conservation X Kerb or equal approved [010/1105]
Size: 255x255mm

S07

Precast Concrete Conservation Kerb Edging
Marshalls Conservation X Kerb or equal approved [010/1105]
Size: 145x145mm

S08

Precast Concrete British Standard Kerb Edging
Profile: HBIA. Size: 305x255mm [010/1104]

S09

Precast Concrete British Standard Kerb Edging
Profile: HBXA. Size: 305x255mm [010/1104]

S10

Precast Concrete British Standard Kerb Edging
Profile: BNIA. Size: 305x255mm [010/1104]

S11

Precast Concrete British Standard Kerb Edging
Profile: BNXA. Size: 305x255mm [010/1104]

S12

Precast Concrete British Standard Kerb Edging
Quadrant Units QBN. 305x255mm [010/1104]

S13

Precast Concrete British Standard Kerb Edging
Profile: TL1/TR1. Size: HB2 (125x255mm)-BN2(125x255mm)
[010/1104]

S14

Precast Concrete British Standard Kerb Edging
Profile: PK. Size: 50x150mm [010/110]

S15

Precast Concrete Conservation Pin Kerb Edging
Marshalls Conservation X Kerb or equal approved [010/1105]
Profile: PK. Size: 63 x 150 x 915mm

S16

Metal Edge Restraint [100mm depth profile]
Kinley AluExcel Aluminium Angle Edging or equal approved
[010/1105]

REVISION | C01

DATE | 17.04.25

BY | KJ

CHECKED | PA

Work Stage 5 Issue

REVISION | P07

DATE | 14.02.25

BY | YL

CHECKED | PA

Rumble strip added to car park entrance; granite strips in front of DMG updated;
Quadrant kerb added

REVISION | P06

DATE | 11.02.25

BY | YL

CHECKED | PA

CorTen designed fence added to key

REVISION | P05

DATE | 10.02.25

BY | YL

CHECKED | PA

Drawing title corrected

REVISION | P04

DATE | 07.02.25

BY | YL

CHECKED | PA

Key updated to include HB5 GAB; timber fence changed to louvered fence; Drawing
code updated; Trief kerb added; EV charger location added; rumble strip added; NWR
bat added to substitution;

REVISION | P03

DATE | 12.12.24

BY | YL

CHECKED | PA

Speed table removed; space allowance for ticket machine added

REVISION | P02

DATE | 16.10.24

BY | YL

CHECKED | PA

Kerb type added

REVISION | P01

DATE | 02.10.24

BY | YL

CHECKED | PA

First Issue

CLIENT

Willmott Dixon

PROJECT

The Seam, Barnsley

TITLE

Hardworks General Arrangement - Car park

DWG No.

SEAM-ONE-Z2-XX-DR-L-00001

REV

C01

STATUS

CONSTRUCTION

SCALE

1:200

@ A0

DATE

02.10.24

DRN BY

YL

0 2 4 8
metres
1:200

ONE-
ENVIRONMENTS

SAILORS BETHEL, HORATIO STREET NEWCASTLE UPON TYNE, NE1 2PE | WWW.ONE-ENVIRONMENTS.CO.UK