




Existing Front Elevation  
1:50



Existing Rear Elevation  
1:50



Existing Right Side Elevation  
1:50

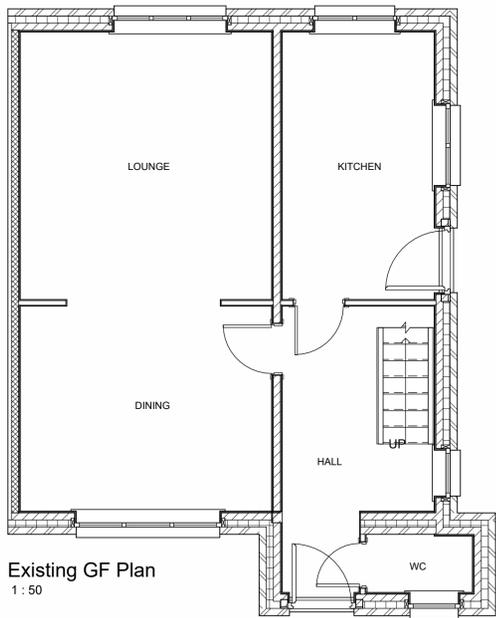

Existing GF Plan  
1:50