

Drawing status

Drawn by **AB** Size Scale **1:100**

Notes	Status	Rev	Date
PRELIMINARY ISSUE	P	-	22.08.17
TENDER ISSUE	T	-	15.09.17

**ALL ROOMS**  
**DOORS:** SAPELE, TIMBER FRAME, S/S STRIP DOWN EACH SIDE OF FRAME, TEAK OVER PANEL  
**WINDOWS:** UPVC FRAMES, SILL & REVEAL LININGS  
**CEILING:** SUSPENDED, PAINTED METAL TILES SUPPORTED ON CIRCULAR GRID SYSTEM, NO SHADOW BATTEN

**WATERPROOF GREEN PLASTIC COVERING**  
**FLOOR:** TERRAZZO, COVERED, STEP UP TO SHOWER WITH NON-SLIP TILES ON STEP  
**DOORS:** DOUBLE SWING, LEVER HANDLE, LATCH, LOCK W/ INDICATOR  
**FIXTURES AND FITTINGS:** SHOWER W/ CERAMIC SHOWER BASIN, TIMBER AND TERRAZZO WALL SEPARATING OFF SHOWER, CURTAIN RAIL ACROSS SHOWER, SINK ON LAMINATE WORK TOP W/ GREEN SPLASH BACK, LAMINATE WORK TOP W/ GREEN SPLASH BACK, CURTAIN RAIL ACROSS DOOR

**090 - SINK**  
**WALLS:** WHITE PAINTED BLOCK WORK  
**FLOOR:** TERRAZZO, BLACK SIT-ON PVC SKIRTING  
**DOORS:** DOUBLE SWING, LEVER HANDLES, LATCH, LOCK W/ INDICATOR  
**FIXTURES AND FITTINGS:** CERAMIC SINK, SPLASH BACK

**091 - SINK**  
**WALLS:** WHITE PAINTED BLOCK WORK  
**FLOOR:** TERRAZZO, BLACK SIT-ON PVC SKIRTING  
**DOORS:** DOOR & 1/2 - DOOR MISSING  
**WINDOWS:** TOP PANEL - CLEAR FIXED MIDDLE AND BOTTOM PANELS - CLEAR RESTRICTED OPENING  
**FIXTURES AND FITTINGS:** WOODEN FITTED TALL UNIT  
**NOTES:** ROOM BASHED, WALLS NEED RE-SKIMMING

**092 - ON CALL BEDROOM**  
**WALLS:** WHITE PAINTED BLOCK WORK  
**FLOOR:** LINOLEUM, BLACK SIT-ON PVC SKIRTING  
**DOORS:** DOOR & 1/2 - DOOR MISSING  
**WINDOWS:** TOP PANEL - CLEAR FIXED MIDDLE AND BOTTOM PANELS - CLEAR RESTRICTED OPENING  
**FIXTURES AND FITTINGS:** WOODEN FITTED TALL UNIT  
**NOTES:** ROOM BASHED, WALLS NEED RE-SKIMMING

**093 - GYNEA SECRETARIES**  
**WALLS:** WHITE PAINTED BLOCK WORK  
**FLOOR:** LINOLEUM, BLACK SIT-ON PVC SKIRTING  
**DOORS:** DOOR & 1/2, GEORGIAN WIRE VISION PANEL  
**END WINDOWS:** TOP PANEL - CLEAR FIXED MIDDLE AND BOTTOM PANEL - CLEAR

**094 - TOILET**  
**WALLS:** WHITE PAINTED BLOCK WORK  
**FLOOR:** TERRAZZO, BLACK SIT-ON PVC SKIRTING  
**DOORS:** DOUBLE SWING, TOP & FLOOR HINGES, LEVER HANDLE, LOCK W/ INDICATOR  
**FIXTURES AND FITTINGS:** TOILET, BIDET, INSET TOILET ROLL HOLDER  
**NOTES:** ACCESS TO RISER 0034 TOILET ROLL HOLDER AND PAPER TOWEL DISPENSER SALVAGEABLE

**095 - STORE**  
**WALLS:** WHITE PAINTED BLOCK WORK  
**FLOOR:** TERRAZZO, BLACK SIT-ON PVC SKIRTING  
**DOORS:** DOOR & 1/2, LEVER HANDLE, LATCH, MECHANICAL KEY PAD, VISTAMATIC PANEL  
**WINDOWS:** TOP PANEL - CLEAR

**096 - ON CALL BEDROOM**  
**WALLS:** WHITE PAINTED BLOCK WORK  
**FLOOR:** TERRAZZO, COVERED  
**DOORS:** DOOR & 1/2, GEORGIAN WIRE VISION PANEL, MECHANICAL KEY PAD, LEVER HANDLE, LATCH  
**WINDOWS:** TOP PANEL - CLEAR FIXED MIDDLE AND BOTTOM PANELS - CLEAR RESTRICTED OPENING  
**FIXTURES AND FITTINGS:** CERAMIC SINK, ELBOW ACTION TAPS, SPLASH BACK, FIXED TALL MOUNTED DADO TRUNKING, OXYGEN AND SUCTION OUTLETS

**097 - ON CALL BEDROOM**  
**WALLS:** WHITE PAINTED BLOCK WORK  
**FLOOR:** TERRAZZO, COVERED  
**DOORS:** DOOR & 1/2, GEORGIAN WIRE VISION PANEL, MECHANICAL KEY PAD, LEVER HANDLE, LATCH  
**WINDOWS:** TOP PANEL - CLEAR FIXED MIDDLE AND BOTTOM PANELS - CLEAR RESTRICTED OPENING  
**FIXTURES AND FITTINGS:** CERAMIC SINK, ELBOW ACTION TAPS, SPLASH BACK, FIXED TALL MOUNTED DADO TRUNKING, OXYGEN AND SUCTION OUTLETS

**098 - STORE**  
**WALLS:** WHITE PAINTED BLOCK WORK  
**FLOOR:** TERRAZZO, COVERED  
**DOORS:** DOOR & 1/2, GEORGIAN WIRE VISION PANEL, MECHANICAL KEY PAD, LEVER HANDLE, LATCH  
**WINDOWS:** TOP PANEL - CLEAR FIXED MIDDLE AND BOTTOM PANELS - CLEAR RESTRICTED OPENING  
**FIXTURES AND FITTINGS:** CERAMIC SINK, ELBOW ACTION TAPS, SPLASH BACK, FIXED TALL MOUNTED DADO TRUNKING, OXYGEN AND SUCTION OUTLETS

**099 - WC**  
**WALLS:** WHITE PAINTED BLOCK WORK  
**FLOOR:** TERRAZZO, BLACK SIT-ON PVC SKIRTING  
**DOORS:** DOOR & 1/2, LEVER HANDLE, LATCH, MECHANICAL KEY PAD, VISTAMATIC PANEL  
**WINDOWS:** TOP PANEL - CLEAR

**100 - SEMINAR ROOM**  
**WALLS:** WHITE PAINTED BLOCK WORK  
**FLOOR:** LINOLEUM FLOORING, BLACK SIT-ON PVC SKIRTING  
**DOORS:** DOOR & 1/2, GEORGIAN WIRE VISION PANEL, MECHANICAL KEY PAD, LEVER HANDLE, LATCH  
**WINDOWS:** TOP PANEL - CLEAR FIXED MIDDLE AND BOTTOM PANELS - CLEAR RESTRICTED OPENING  
**FIXTURES AND FITTINGS:** CERAMIC SINK, ELBOW ACTION TAPS, SPLASH BACK, TWO WALL MOUNTED 1000x500 WHITEBOARDS, WALL MOUNTED DADO TRUNKING, OXYGEN AND SUCTION OUTLETS

**101 - ON CALL ROOM**  
**WALLS:** WHITE PAINTED BLOCK WORK  
**FLOOR:** LINOLEUM FLOORING, BLACK SIT-ON PVC SKIRTING  
**DOORS:** DOOR & 1/2, GEORGIAN WIRE VISION PANEL, MECHANICAL KEY PAD, LEVER HANDLE, LATCH  
**WINDOWS:** TOP PANEL - CLEAR FIXED MIDDLE AND BOTTOM PANELS - CLEAR RESTRICTED OPENING  
**FIXTURES AND FITTINGS:** CERAMIC SINK, ELBOW ACTION TAPS, SPLASH BACK, TWO WALL MOUNTED 1000x500 WHITEBOARDS, WALL MOUNTED DADO TRUNKING, OXYGEN AND SUCTION OUTLETS

**102 - TOILET**  
**WALLS:** WHITE PAINTED BLOCK WORK  
**FLOOR:** TERRAZZO, BLACK SIT-ON PVC SKIRTING  
**DOORS:** DOOR & 1/2, LEVER HANDLE, LATCH, MECHANICAL KEY PAD, VISTAMATIC PANEL  
**WINDOWS:** TOP PANEL - CLEAR

**103 - ON CALL ROOM**  
**WALLS:** WHITE PAINTED BLOCK WORK  
**FLOOR:** LINOLEUM FLOORING, BLACK SIT-ON PVC SKIRTING  
**DOORS:** DOOR & 1/2, GEORGIAN WIRE VISION PANEL, MECHANICAL KEY PAD, LEVER HANDLE, LATCH  
**WINDOWS:** TOP PANEL - CLEAR FIXED MIDDLE AND BOTTOM PANELS - CLEAR RESTRICTED OPENING  
**FIXTURES AND FITTINGS:** CERAMIC SINK, ELBOW ACTION TAPS, SPLASH BACK, TWO WALL MOUNTED 1000x500 WHITEBOARDS, WALL MOUNTED DADO TRUNKING, OXYGEN AND SUCTION OUTLETS

**104 - ON CALL ROOM**  
**WALLS:** WHITE PAINTED BLOCK WORK  
**FLOOR:** LINOLEUM FLOORING, BLACK SIT-ON PVC SKIRTING  
**DOORS:** DOOR & 1/2, GEORGIAN WIRE VISION PANEL, MECHANICAL KEY PAD, LEVER HANDLE, LATCH  
**WINDOWS:** TOP PANEL - CLEAR FIXED MIDDLE AND BOTTOM PANELS - CLEAR RESTRICTED OPENING  
**FIXTURES AND FITTINGS:** CERAMIC SINK, ELBOW ACTION TAPS, SPLASH BACK, TWO WALL MOUNTED 1000x500 WHITEBOARDS, WALL MOUNTED DADO TRUNKING, OXYGEN AND SUCTION OUTLETS

**105 - TOILET**  
**WALLS:** WHITE PAINTED BLOCK WORK  
**FLOOR:** TERRAZZO, BLACK SIT-ON PVC SKIRTING  
**DOORS:** DOOR & 1/2, LEVER HANDLE, LATCH, MECHANICAL KEY PAD, VISTAMATIC PANEL  
**WINDOWS:** TOP PANEL - CLEAR

**106 - TOILET**  
**WALLS:** WHITE PAINTED BLOCK WORK  
**FLOOR:** TERRAZZO, BLACK SIT-ON PVC SKIRTING  
**DOORS:** DOOR & 1/2, LEVER HANDLE, LATCH, MECHANICAL KEY PAD, VISTAMATIC PANEL  
**WINDOWS:** TOP PANEL - CLEAR

**107 - SLUICE**  
**WALLS:** WHITE PAINTED BLOCK WORK  
**FLOOR:** TERRAZZO, BLACK SIT-ON PVC SKIRTING  
**DOORS:** DOOR & 1/2, LEVER HANDLE, LATCH, MECHANICAL KEY PAD, VISTAMATIC PANEL  
**WINDOWS:** TOP PANEL - CLEAR

**108 - FLOWERS**  
**WALLS:** WHITE PAINTED BLOCK WORK  
**FLOOR:** TERRAZZO, COVERED  
**DOORS:** DOOR & 1/2, LEVER HANDLE, LATCH  
**FIXTURES AND FITTINGS:** LAMINATE WORK BENCH, INTEGRAL SINK, DISPOSAL UNIT BELOW SINK, SINGLE SHELF OPEN WALL UNIT  
**NOTES:** ACCESS TO RISER 0044

**109 - DISPOSAL**  
**WALLS:** WHITE PAINTED BLOCK WORK  
**FLOOR:** TERRAZZO, BLACK SIT-ON PVC SKIRTING  
**DOORS:** DOOR & 1/2, LEVER HANDLE, LATCH  
**FIXTURES AND FITTINGS:** LAMINATE WORK BENCH W/ TIMBER LEG SUPPORTS, OPEN DOUBLE WALL UNIT, CERAMIC SINK & DRAINER, SPLASH BACK

**110, 111 & 112**  
**SURVEY OF ROOMS REQUIRED**

**BIRTHING UNIT ROOMS**  
**80 - DOMESTIC STORE**  
**SURVEY OF ROOM REQUIRED**

**114 - RELATIVES ROOM**  
**SURVEY OF ROOM REQUIRED**

**084**  
**SURVEY OF ROOM REQUIRED**

**085 - EQUIPMENT CUPBOARD**  
**WALLS:** WHITE PAINTED BLOCK WORK  
**FLOOR:** VINYL, BLACK SIT-ON PVC SKIRTING  
**DOORS:** DOUBLE DOORS, LEVER HANDLE, LATCH, DEAD LOCK, INTERNAL S/S KICK AND MID PLATES

**086 - STAFF LOCKERS**  
**WALLS:** WHITE PAINTED BLOCK WORK  
**FLOOR:** CARPET, BLACK SIT-ON PVC SKIRTING  
**DOORS:** GEORGIAN WIRE VISION PANEL, DOOR CLOSER  
**WINDOWS:** TOP PANEL - CLEAR FIXED MIDDLE AND BOTTOM PANEL - CLEAR WITH OBSCURING FILM, RESTRICTED OPENING  
**FIXTURES AND FITTINGS:** LOW FITTED BASE UNIT W/ LAMINATE TOP AND WOOD DOORS

**087 - BATHROOM**  
**WALLS:** WHITE PAINTED BLOCK WORK, WALLS AROUND SHOWER

**088 - ON CALL BEDROOM**  
**WALLS:** WHITE PAINTED BLOCK WORK  
**FLOOR:** CARPET TILES, TIMBER SKIRTING  
**DOORS:** DOOR & 1/2, VISTAMATIC, LEVER HANDLE, MECHANICAL KEYPAD  
**WINDOWS:** TOP PANEL - CLEAR FIXED MIDDLE AND BOTTOM PANELS - CLEAR RESTRICTED OPENING  
**FIXTURES AND FITTINGS:** CERAMIC SINK

**089 - SHOWER**  
**WALLS:** WHITE PAINTED BLOCK WORK, CERAMIC TILES AROUND SHOWER  
**FLOOR:** TERRAZZO, COVERED, STEP UP TO SHOWER WITH NON-SLIP TILES ON STEP  
**DOORS:** DOUBLE SWING, LEVER HANDLE, LATCH, LOCK W/ INDICATOR

**090 - SINK**  
**WALLS:** WHITE PAINTED BLOCK WORK  
**FLOOR:** TERRAZZO, COVERED  
**DOORS:** DOOR & 1/2, LEVER HANDLE, LATCH, MECHANICAL KEY PAD, VISTAMATIC PANEL  
**WINDOWS:** TOP PANEL - CLEAR

**091 - SINK**  
**WALLS:** WHITE PAINTED BLOCK WORK  
**FLOOR:** TERRAZZO, COVERED  
**DOORS:** DOOR & 1/2, LEVER HANDLE, LATCH, MECHANICAL KEY PAD, VISTAMATIC PANEL  
**WINDOWS:** TOP PANEL - CLEAR

**092 - ON CALL BEDROOM**  
**WALLS:** WHITE PAINTED BLOCK WORK  
**FLOOR:** LINOLEUM, BLACK SIT-ON PVC SKIRTING  
**DOORS:** DOOR & 1/2, GEORGIAN WIRE VISION PANEL  
**END WINDOWS:** TOP PANEL - CLEAR FIXED MIDDLE AND BOTTOM PANEL - CLEAR

**093 - GYNEA SECRETARIES**  
**WALLS:** WHITE PAINTED BLOCK WORK  
**FLOOR:** LINOLEUM, BLACK SIT-ON PVC SKIRTING  
**DOORS:** DOOR & 1/2, GEORGIAN WIRE VISION PANEL  
**END WINDOWS:** TOP PANEL - CLEAR FIXED MIDDLE AND BOTTOM PANEL - CLEAR

**094 - TOILET**  
**WALLS:** WHITE PAINTED BLOCK WORK  
**FLOOR:** TERRAZZO, BLACK SIT-ON PVC SKIRTING  
**DOORS:** DOOR & 1/2, LEVER HANDLE, LATCH, MECHANICAL KEY PAD, VISTAMATIC PANEL  
**WINDOWS:** TOP PANEL - CLEAR

**095 - STORE**  
**WALLS:** WHITE PAINTED BLOCK WORK  
**FLOOR:** TERRAZZO, BLACK SIT-ON PVC SKIRTING  
**DOORS:** DOOR & 1/2, LEVER HANDLE, LATCH, MECHANICAL KEY PAD, VISTAMATIC PANEL  
**WINDOWS:** TOP PANEL - CLEAR

**096 - ON CALL BEDROOM**  
**WALLS:** WHITE PAINTED BLOCK WORK  
**FLOOR:** TERRAZZO, COVERED  
**DOORS:** DOOR & 1/2, GEORGIAN WIRE VISION PANEL, MECHANICAL KEY PAD, LEVER HANDLE, LATCH  
**WINDOWS:** TOP PANEL - CLEAR FIXED MIDDLE AND BOTTOM PANELS - CLEAR RESTRICTED OPENING  
**FIXTURES AND FITTINGS:** CERAMIC SINK, ELBOW ACTION TAPS, SPLASH BACK, TWO WALL MOUNTED 1000x500 WHITEBOARDS, WALL MOUNTED DADO TRUNKING, OXYGEN AND SUCTION OUTLETS

**097 - ON CALL BEDROOM**  
**WALLS:** WHITE PAINTED BLOCK WORK  
**FLOOR:** TERRAZZO, COVERED  
**DOORS:** DOOR & 1/2, GEORGIAN WIRE VISION PANEL, MECHANICAL KEY PAD, LEVER HANDLE, LATCH  
**WINDOWS:** TOP PANEL - CLEAR FIXED MIDDLE AND BOTTOM PANELS - CLEAR RESTRICTED OPENING  
**FIXTURES AND FITTINGS:** CERAMIC SINK, ELBOW ACTION TAPS, SPLASH BACK, TWO WALL MOUNTED 1000x500 WHITEBOARDS, WALL MOUNTED DADO TRUNKING, OXYGEN AND SUCTION OUTLETS

**098 - STORE**  
**WALLS:** WHITE PAINTED BLOCK WORK  
**FLOOR:** TERRAZZO, COVERED  
**DOORS:** DOOR & 1/2, LEVER HANDLE, LATCH  
**FIXTURES AND FITTINGS:** LAMINATE WORK BENCH, INTEGRAL SINK, DISPOSAL UNIT BELOW SINK, SINGLE SHELF OPEN WALL UNIT  
**NOTES:** ACCESS TO RISER 0044

**099 - WC**  
**WALLS:** WHITE PAINTED BLOCK WORK  
**FLOOR:** TERRAZZO, BLACK SIT-ON PVC SKIRTING  
**DOORS:** DOOR & 1/2, LEVER HANDLE, LATCH, MECHANICAL KEY PAD, VISTAMATIC PANEL  
**WINDOWS:** TOP PANEL - CLEAR

**100 - SEMINAR ROOM**  
**WALLS:** WHITE PAINTED BLOCK WORK  
**FLOOR:** LINOLEUM FLOORING, BLACK SIT-ON PVC SKIRTING  
**DOORS:** DOOR & 1/2, GEORGIAN WIRE VISION PANEL, MECHANICAL KEY PAD, LEVER HANDLE, LATCH  
**WINDOWS:** TOP PANEL - CLEAR FIXED MIDDLE AND BOTTOM PANELS - CLEAR RESTRICTED OPENING  
**FIXTURES AND FITTINGS:** CERAMIC SINK, ELBOW ACTION TAPS, SPLASH BACK, TWO WALL MOUNTED 1000x500 WHITEBOARDS, WALL MOUNTED DADO TRUNKING, OXYGEN AND SUCTION OUTLETS

**101 - ON CALL ROOM**  
**WALLS:** WHITE PAINTED BLOCK WORK  
**FLOOR:** LINOLEUM FLOORING, BLACK SIT-ON PVC SKIRTING  
**DOORS:** DOOR & 1/2, GEORGIAN WIRE VISION PANEL, MECHANICAL KEY PAD, LEVER HANDLE, LATCH  
**WINDOWS:** TOP PANEL - CLEAR FIXED MIDDLE AND BOTTOM PANELS - CLEAR RESTRICTED OPENING  
**FIXTURES AND FITTINGS:** CERAMIC SINK, ELBOW ACTION TAPS, SPLASH BACK, TWO WALL MOUNTED 1000x500 WHITEBOARDS, WALL MOUNTED DADO TRUNKING, OXYGEN AND SUCTION OUTLETS

**102 - TOILET**  
**WALLS:** WHITE PAINTED BLOCK WORK  
**FLOOR:** TERRAZZO, BLACK SIT-ON PVC SKIRTING  
**DOORS:** DOOR & 1/2, LEVER HANDLE, LATCH, MECHANICAL KEY PAD, VISTAMATIC PANEL  
**WINDOWS:** TOP PANEL - CLEAR

**103 - ON CALL ROOM**  
**WALLS:** WHITE PAINTED BLOCK WORK  
**FLOOR:** LINOLEUM FLOORING, BLACK SIT-ON PVC SKIRTING  
**DOORS:** DOOR & 1/2, GEORGIAN WIRE VISION PANEL, MECHANICAL KEY PAD, LEVER HANDLE, LATCH  
**WINDOWS:** TOP PANEL - CLEAR FIXED MIDDLE AND BOTTOM PANELS - CLEAR RESTRICTED OPENING  
**FIXTURES AND FITTINGS:** CERAMIC SINK, ELBOW ACTION TAPS, SPLASH BACK, TWO WALL MOUNTED 1000x500 WHITEBOARDS, WALL MOUNTED DADO TRUNKING, OXYGEN AND SUCTION OUTLETS

**104 - ON CALL ROOM**  
**WALLS:** WHITE PAINTED BLOCK WORK  
**FLOOR:** LINOLEUM FLOORING, BLACK SIT-ON PVC SKIRTING  
**DOORS:** DOOR & 1/2, GEORGIAN WIRE VISION PANEL, MECHANICAL KEY PAD, LEVER HANDLE, LATCH  
**WINDOWS:** TOP PANEL - CLEAR FIXED MIDDLE AND BOTTOM PANELS - CLEAR RESTRICTED OPENING  
**FIXTURES AND FITTINGS:** CERAMIC SINK, ELBOW ACTION TAPS, SPLASH BACK, TWO WALL MOUNTED 1000x500 WHITEBOARDS, WALL MOUNTED DADO TRUNKING, OXYGEN AND SUCTION OUTLETS

**105 - TOILET**  
**WALLS:** WHITE PAINTED BLOCK WORK  
**FLOOR:** TERRAZZO, BLACK SIT-ON PVC SKIRTING  
**DOORS:** DOOR & 1/2, LEVER HANDLE, LATCH, MECHANICAL KEY PAD, VISTAMATIC PANEL  
**WINDOWS:** TOP PANEL - CLEAR

**106 - TOILET**  
**WALLS:** WHITE PAINTED BLOCK WORK  
**FLOOR:** TERRAZZO, BLACK SIT-ON PVC SKIRTING  
**DOORS:** DOOR & 1/2, LEVER HANDLE, LATCH, MECHANICAL KEY PAD, VISTAMATIC PANEL  
**WINDOWS:** TOP PANEL - CLEAR

**107 - SLUICE**  
**WALLS:** WHITE PAINTED BLOCK WORK  
**FLOOR:** TERRAZZO, BLACK SIT-ON PVC SKIRTING  
**DOORS:** DOOR & 1/2, LEVER HANDLE, LATCH, MECHANICAL KEY PAD, VISTAMATIC PANEL  
**WINDOWS:** TOP PANEL - CLEAR

**108 - FLOWERS**  
**WALLS:** WHITE PAINTED BLOCK WORK  
**FLOOR:** TERRAZZO, COVERED  
**DOORS:** DOOR & 1/2, LEVER HANDLE, LATCH  
**FIXTURES AND FITTINGS:** LAMINATE WORK BENCH, INTEGRAL SINK, DISPOSAL UNIT BELOW SINK, SINGLE SHELF OPEN WALL UNIT  
**NOTES:** ACCESS TO RISER 0044

**109 - DISPOSAL**  
**WALLS:** WHITE PAINTED BLOCK WORK  
**FLOOR:** TERRAZZO, BLACK SIT-ON PVC SKIRTING  
**DOORS:** DOOR & 1/2, LEVER HANDLE, LATCH  
**FIXTURES AND FITTINGS:** LAMINATE WORK BENCH W/ TIMBER LEG SUPPORTS, OPEN DOUBLE WALL UNIT, CERAMIC SINK & DRAINER, SPLASH BACK

**110, 111 & 112**  
**SURVEY OF ROOMS REQUIRED**

**BIRTHING UNIT ROOMS**  
**80 - DOMESTIC STORE**  
**SURVEY OF ROOM REQUIRED**

**114 - RELATIVES ROOM**  
**SURVEY OF ROOM REQUIRED**


**120 - DOCTORS**  
**WORKS TO THIS ROOM WILL HAVE BEEN CARRIED OUT DURING THE ENABLING WORKS**

**CORRIDOR OUTSIDE 084**  
**WALLS:** WHITE PAINTED BLOCK WORK  
**FLOOR:** BUFF COLOURED HCV W/ BLUE EDGING, COVERED W/ CAPPING STRIP  
**CEILING:** SUSPENDED METAL CLIP-IN TILES, PERFORATED  
**FIXTURES AND FITTINGS:** LOW WALL DIVIDE AREA, BLOCK WORK, LAMINATE CAPPING, LAMINATE COVERED TIMBER DESK, DRAWER UNIT BELOW DESK, TIMBER OPEN SHELF

**CORRIDOR SPACES**  
**NURSE BASE**  
**WALLS:** WHITE PAINTED BLOCK WORK  
**FLOOR:** BUFF COLOURED HCV W/ BLUE EDGING, COVERED W/ CAPPING STRIP  
**CEILING:** SUSPENDED METAL CLIP-IN TILES, PERFORATED  
**FIXTURES AND FITTINGS:** WALL MOUNTED DADO TRUNKING

**LOBBY OUTSIDE 096 & 097**  
**WALLS:** WHITE PAINTED BLOCK WORK  
**FLOOR:** BUFF COLOURED HCV W/ BLUE EDGING, COVERED W/ CAPPING STRIP  
**CEILING:** SUSPENDED METAL CLIP-IN TILES, PERFORATED  
**FIXTURES AND FITTINGS:** WALL MOUNTED DADO TRUNKING

**KEY:**  
**SITE BOUNDARY**

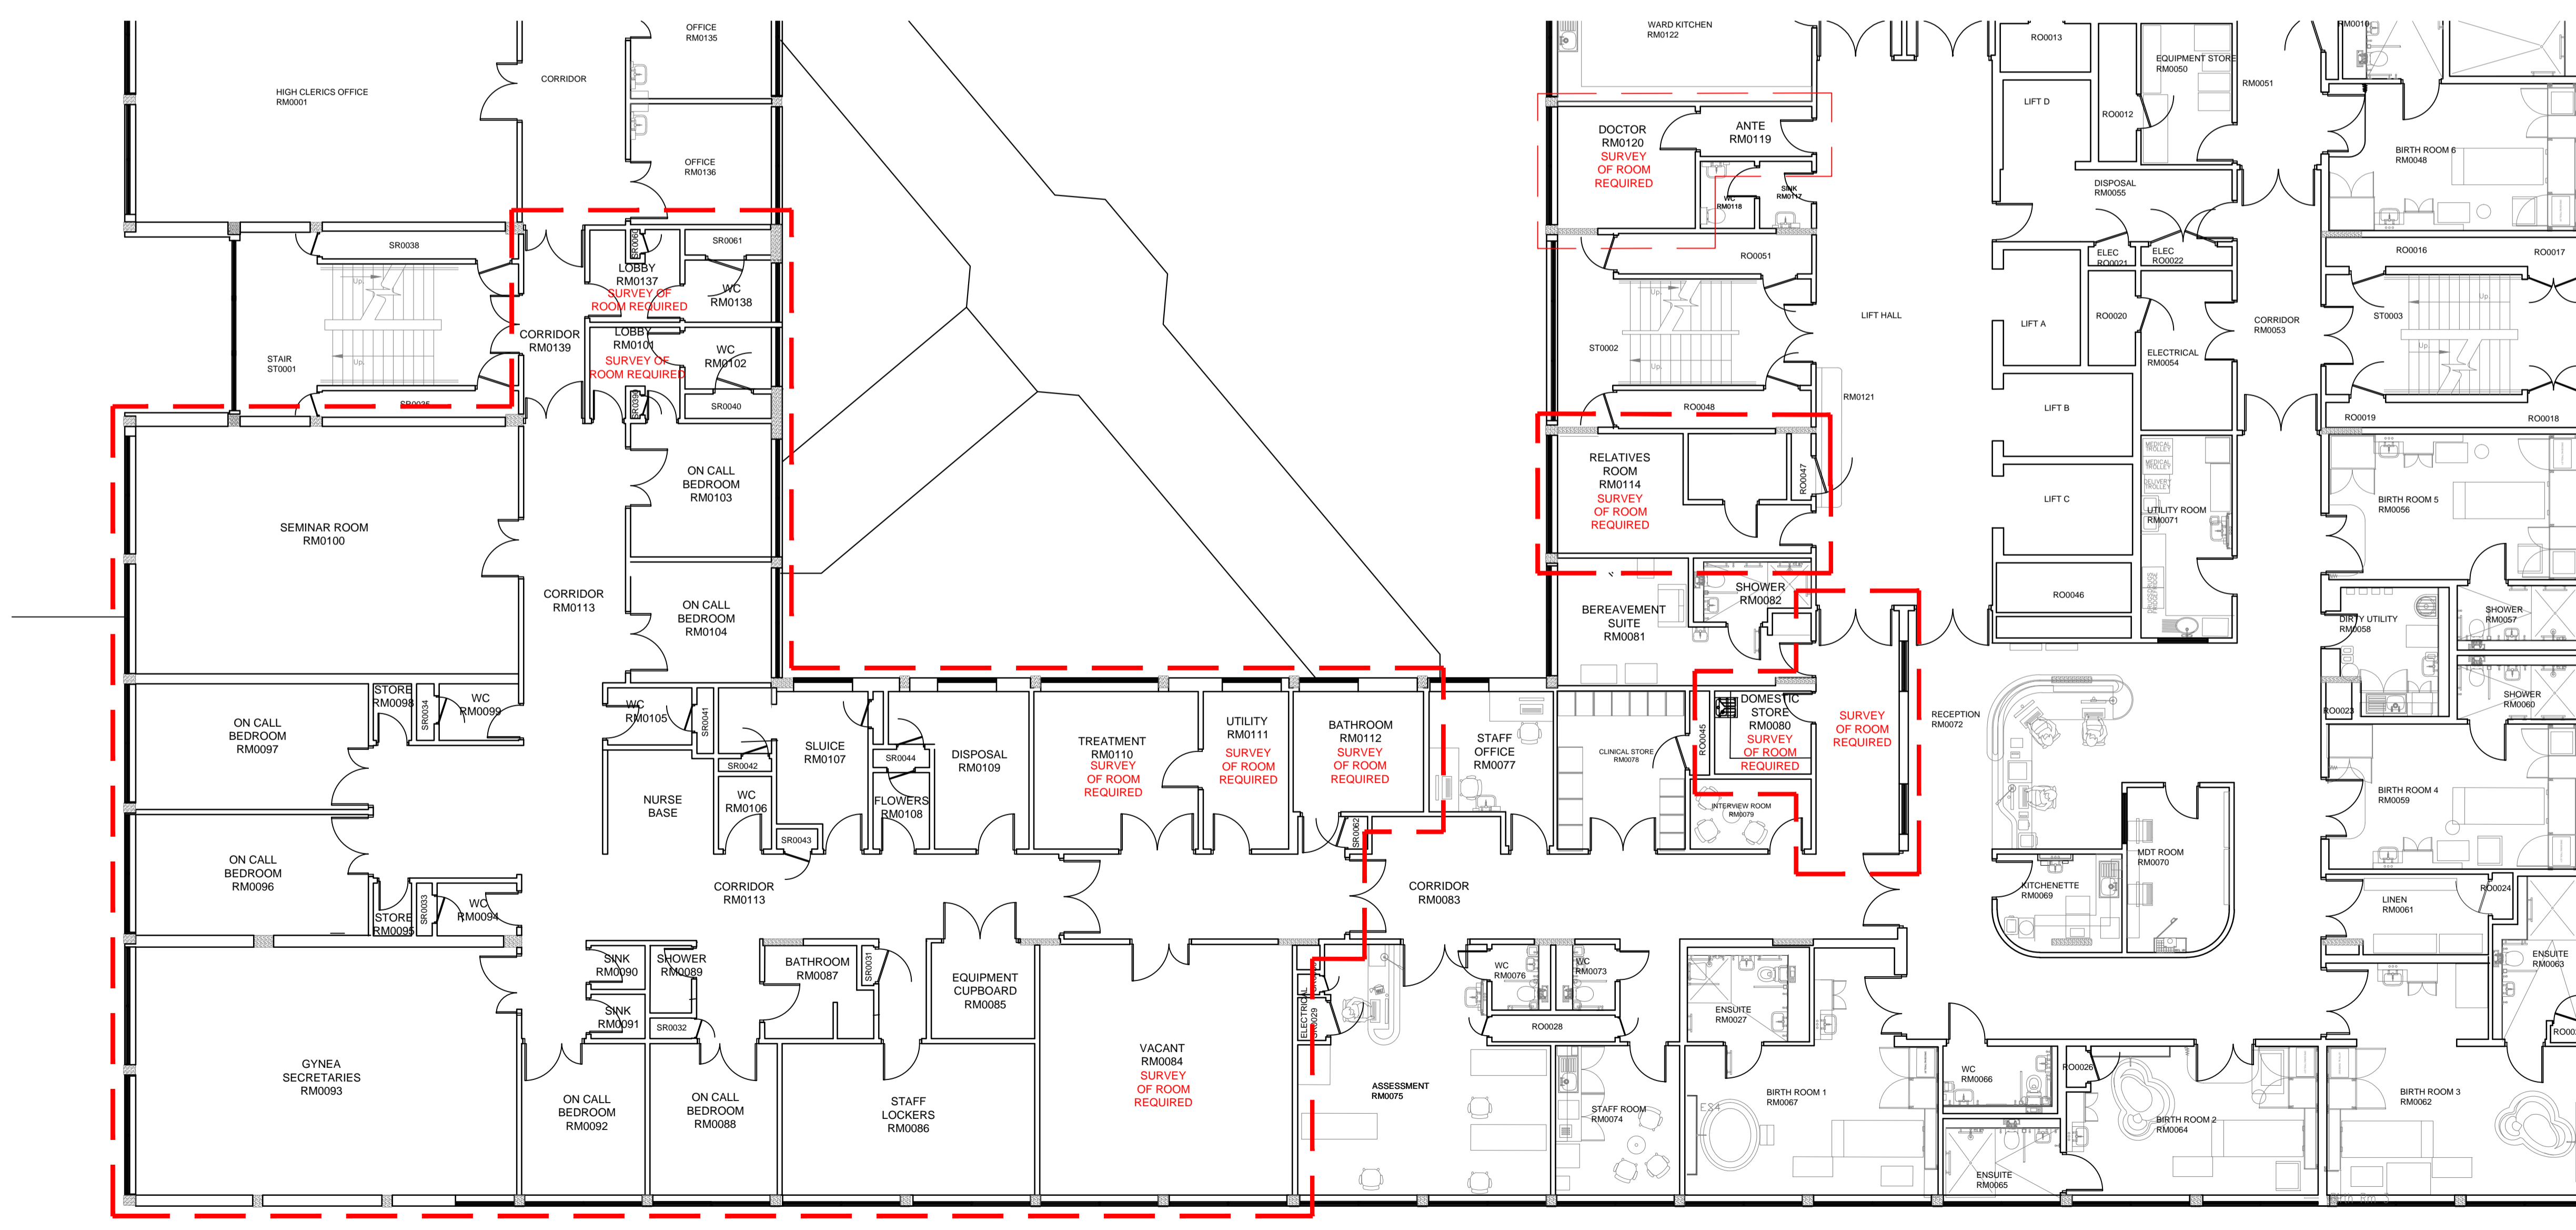

Drawing status annotation

P-Preliminary	T-Tender	D-Design (post preliminary)	C-Construction
---------------	----------	-----------------------------	----------------

Client  
**BARNSELY HOSPITALS NHS FOUNDATION TRUST**

Project title  
**O BLOCK REFURBISHMENT RELOCATION OF NEONATAL UNIT TO THE FIRST FLOOR (LEVEL 2)**

Project no  
**170/021**

Drawing title  
**EXISTING WARD 11 LAYOUT PLAN (OVER VIEW PLAN)**

Drawing no  
**(S-)01**

Status	Revision
T	-