



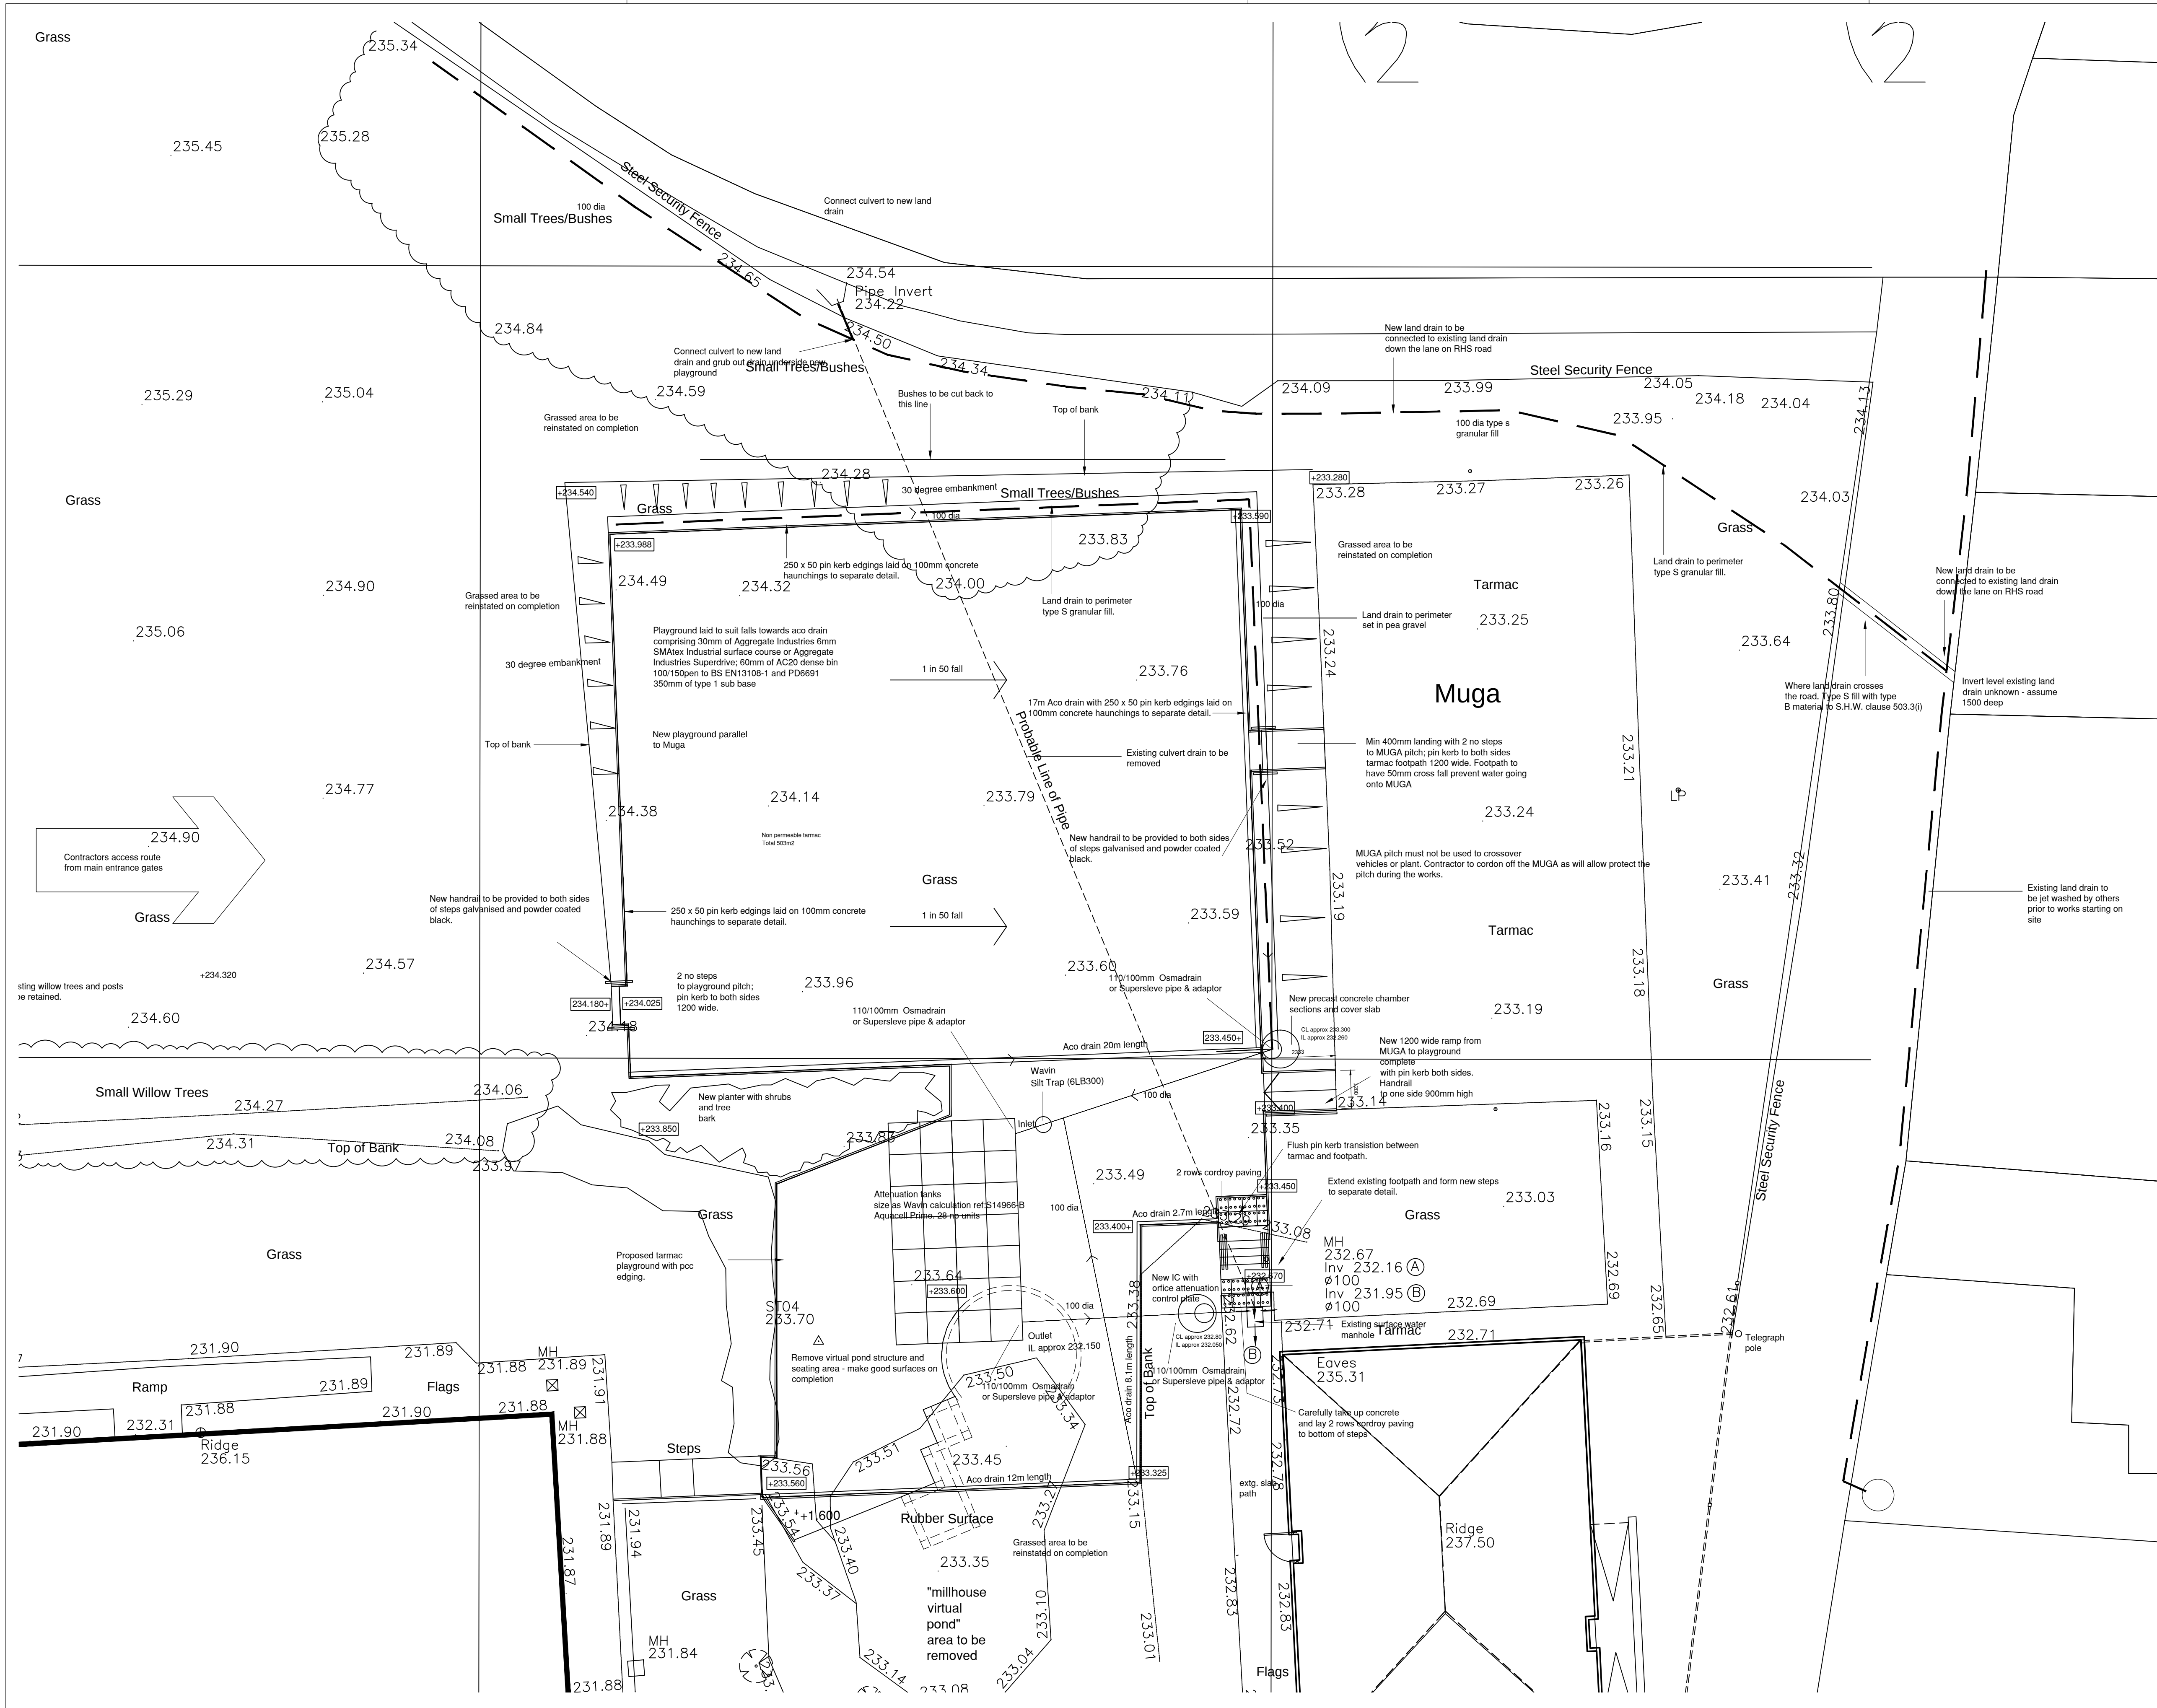

RESPONSIBILITY IS NOT ACCEPTED FOR OTHERS SCALING DIRECTLY FROM THIS DRAWING. DO NOT SCALE FROM THIS DRAWING. USE WRITTEN DIMENSIONS ONLY.

0m 1 2 3 6m
1:100
ORIGINAL SHEET SIZE **A1**

KEY PLAN

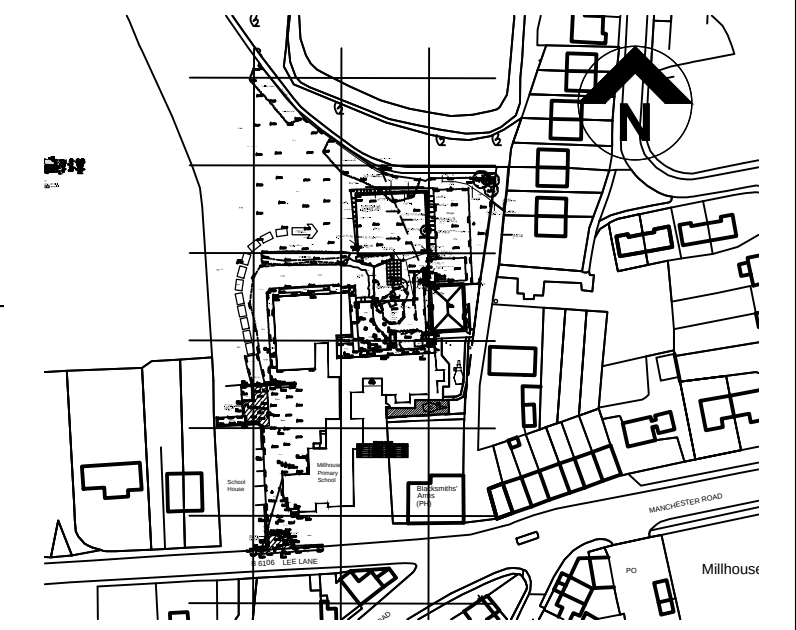

THIS DRAWING IS PRODUCED FOR USE IN THIS PROJECT ONLY AND MAY NOT BE USED FOR ANY OTHER PURPOSE. NPS PROPERTY CONSULTANTS LTD ACCEPTS NO LIABILITY FOR THE USE OF THIS DRAWING OTHER THAN THE PURPOSE FOR WHICH IT WAS INTENDED IN CONNECTION WITH THIS PROJECT AS RECORDED IN THE 'PURPOSE FOR ISSUE' AND 'FILE STATUS CODE'.

THIS DRAWING MAY NOT BE REPRODUCED IN ANY FORM WITHOUT PRIOR WRITTEN AGREEMENT OF NPS PROPERTY CONSULTANTS LTD.

© CROWN COPYRIGHT AND DATABASE RIGHTS 2017 ORDNANCE SURVEY LICENCE NUMBER 100022264

Notes:

KEY

235.36 Existing level
+233.98 Proposed level

FIRST ISSUE

P1 PH 24-17

COMMENT

REV DRAWN DATE CHECKED DATE APPROVED DATE



NPS Barnsley Ltd
Gateway Plaza, Sackville St, Barnsley, South Yorkshire, S70 2RD,
Tel: 01226 774605; Email: barnsley@nps.co.uk; web: www.nps.co.uk

CLIENT

CYP & F

PROJECT

Millhouse Primary School

TITLE

New playground and external works
Proposed general arrangement plan

SCALES 1:100 DISCIPLINE ARCHITECT PROJECT NUMBER 17-1-1213

DRAWING NUMBER NPS-DR-A-(90)-020 REV CODE P1

STATUS CODE D2 PURPOSE OF ISSUE TENDER DRAWN BY P Hepp