

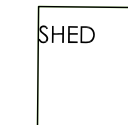



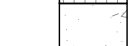
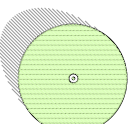


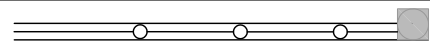

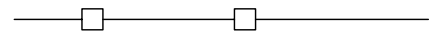
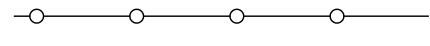


-  Surface water drainage
-  Fould Drainage
-  Min. 6 x 4 ft shed
-  area to be turfed
-  hawthorne / laurel hedge
-  permeable paving
-  permeable tarmac
-  proposed tree
-  existing tree to be removed
-  existing tree to be retained



**LANDSCAPE KEY**

	500mm high facing brick wall with buff stone caps, pillars to gateways, brick soldier course capped with steel rails total height 800mm
	1800mm high facing brick wall with brick soldier capping
	1800mm high dark brown treated timber fence panels with concrete posts
	900mm PPC steel rail and post fencing

**NOTES:**

MCD Construction Consultancy take no responsibility for any dimensions obtained by scaling from this drawing. If no dimension is shown the recipient must ascertain the dimension specifically from the Contract Administrator or by site measurement. Supplying this drawing in digital form is solely for convenience and no reliance may be placed on digital data. All data must be checked against hard copy. Dimensions must be checked on site. Any discrepancies must be reported to the Contract Administrator immediately. This drawing is copyright of MCD Construction Consultancy.

**Punch Taverns PLC**

Client

**The Kings Head, Mapplewell**

Project

**Proposed Site**

Dwg. Scale 1:200

Scale 1:200

343-01

A3

Revision

Pr	Preliminary	C	Contract
F	Feasibility	Cn	Construction
P	Planning	As	As Built
T	Tender	Other	

Shady Oak, Marple Rd. Stockport SK2 5HF

07795 388610

07983 347252

www.mcdcc.co.uk

info@mcdcc.co.uk

**MCD**

CONSTRUCTION CONSULTANCY