





Front Elevation

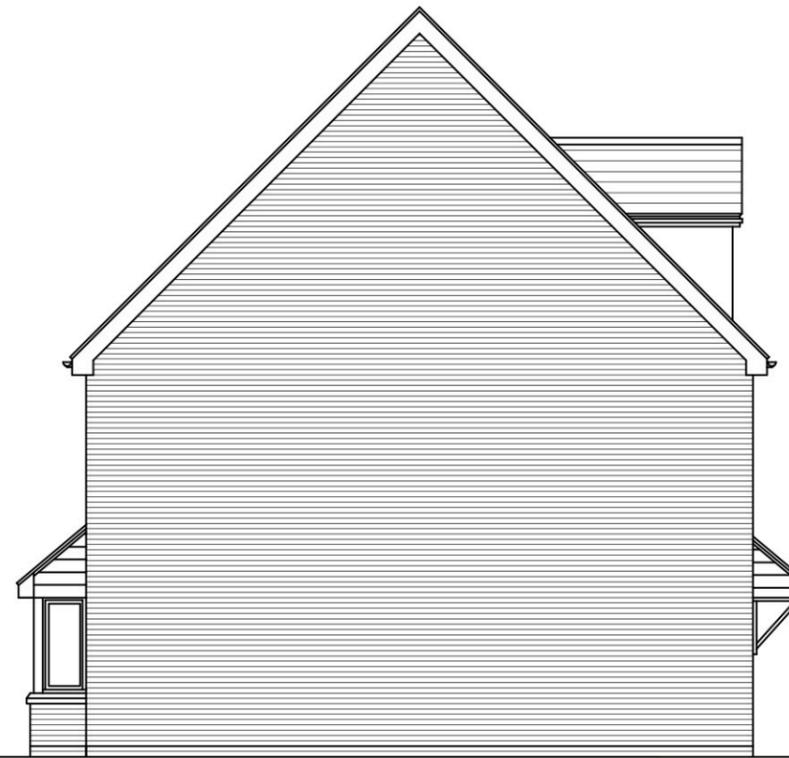

Side Elevation



Rear Elevation

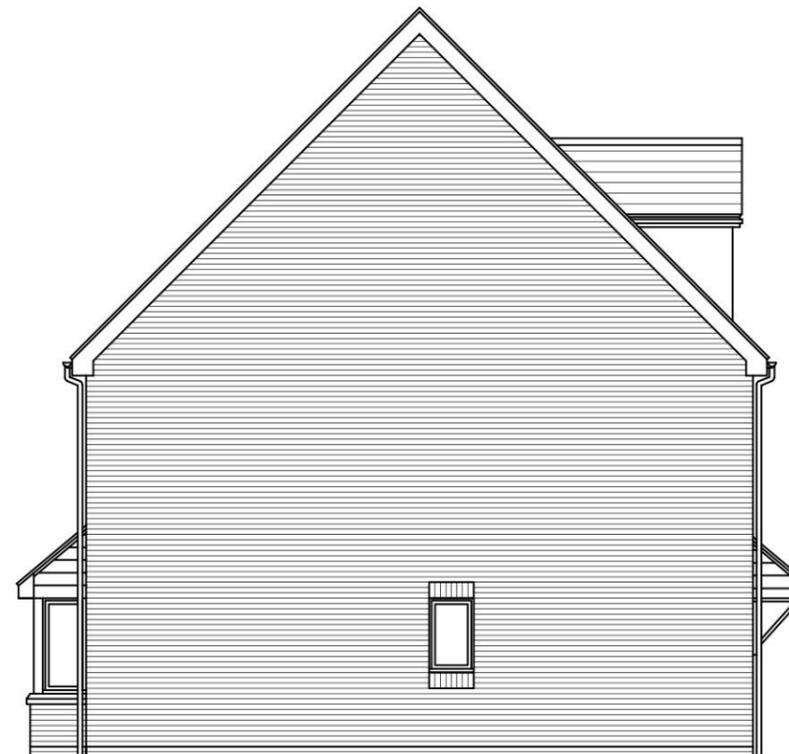

Side Elevation

Scaled @ 1:100



REV.	DESCRIPTION	BY:	DATE:

**STEN**  
ARCHITECTURE

STEN Architecture Ltd  
The Studio  
Harrison Street  
Wakefield  
WF1 1PS  
Tel: 01924 950985

Web: [www.sten-architecture.co.uk](http://www.sten-architecture.co.uk)  
Twitter: @STEN\_arch  
Facebook: [stenarchitectureltd](https://www.facebook.com/stenarchitectureltd)  
LinkedIn: Sten Architecture

CLIENT: **Bellway**

SITE: Wood Walk  
Hoyland

TITLE: Planning Drawings (Elevations) Cartwright			
SCALE AT A3: 1:100	DATE: 07.05.25	DRAWN: TS	CHECKED: --
PROJECT NO: 2512	DRAWING NO: 2512.CAR.02	REVISION: --	