



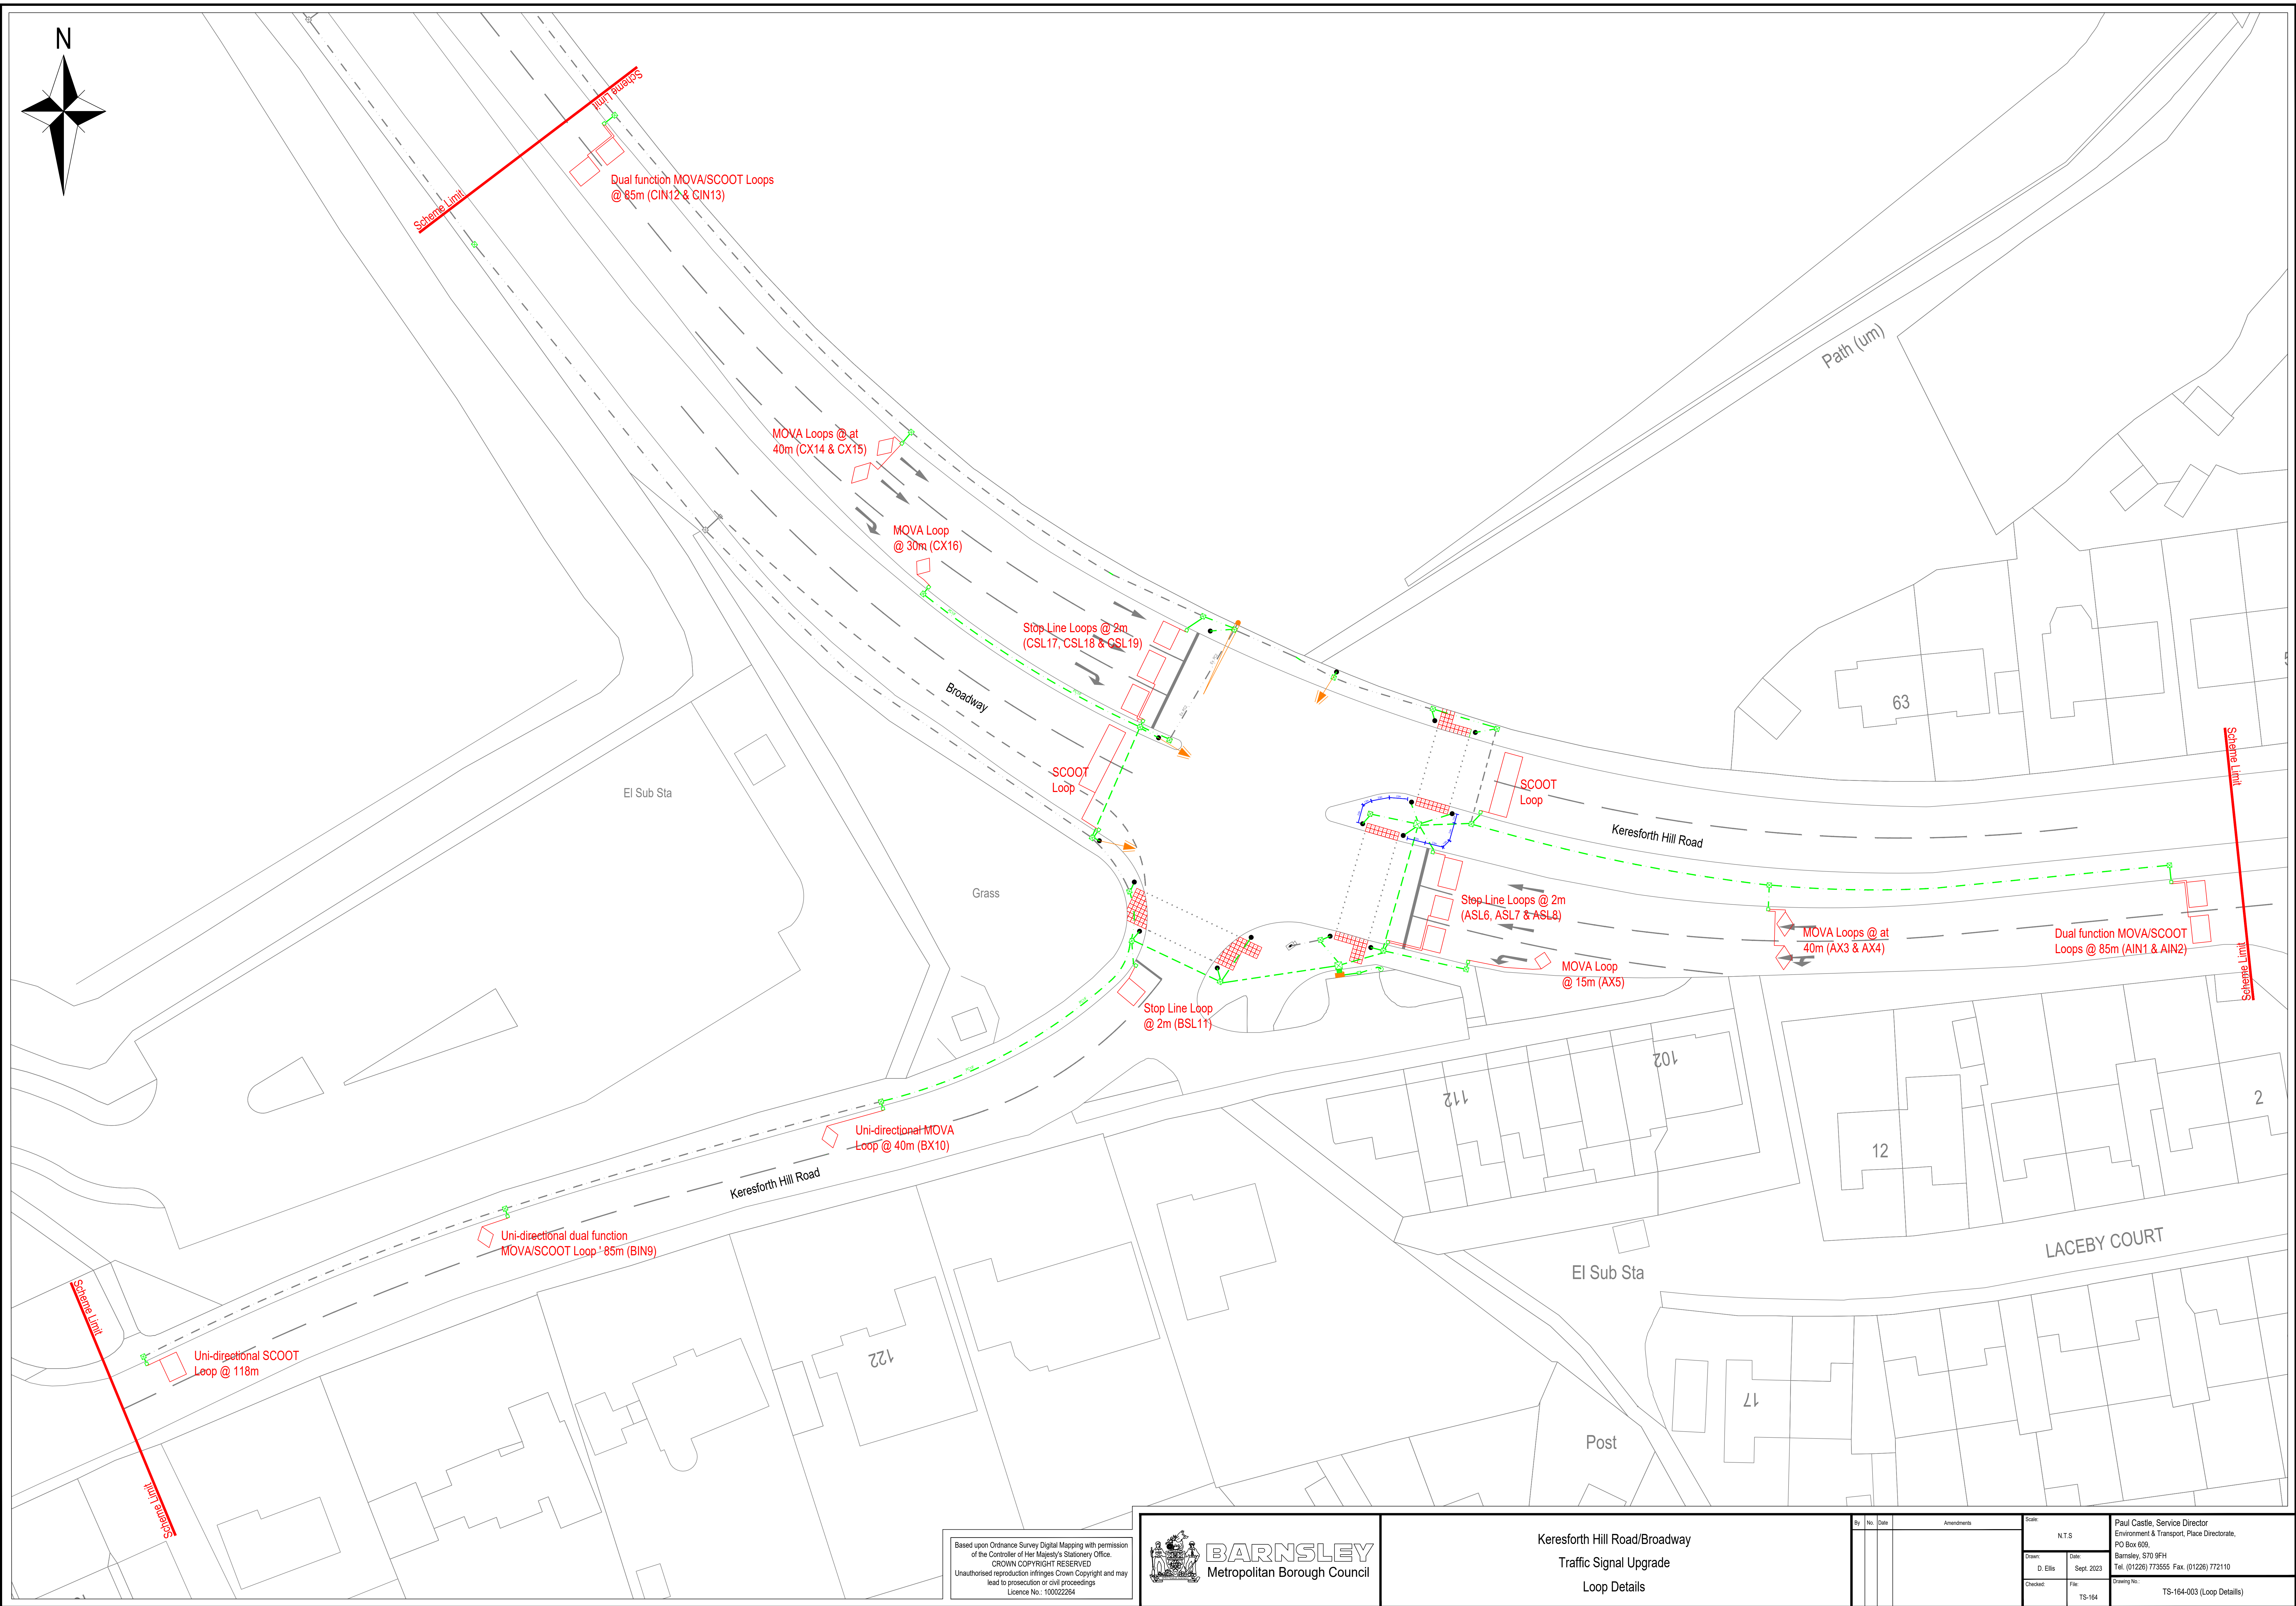

Based upon Ordnance Survey Digital Mapping with permission of the Controller of Her Majesty's Stationery Office.
CROWN COPYRIGHT RESERVED
Unauthorised reproduction infringes Crown Copyright and may lead to prosecution or civil proceedings
Licence No.: 100022284

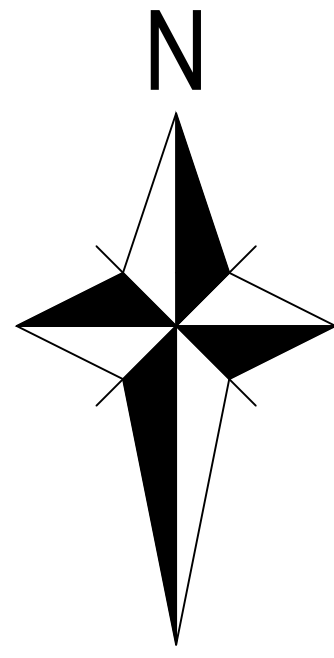

Keresforth Hill Road/Broadway
Traffic Signal Upgrade
Loop Details

By	No.	Date	Amendments	Scale:	N.T.S.	Paul Castle, Service Director Environment & Transport, Place Directorate, PO Box 608, Barnsley, S70 9FH Tel. (01226) 773555 Fax. (01226) 772110
Drawn:	D. Ellis	Date:	Sept. 2023	Checked:	File:	Drawing No.: TS-164-003 (Loop Details)
					TS-164	