



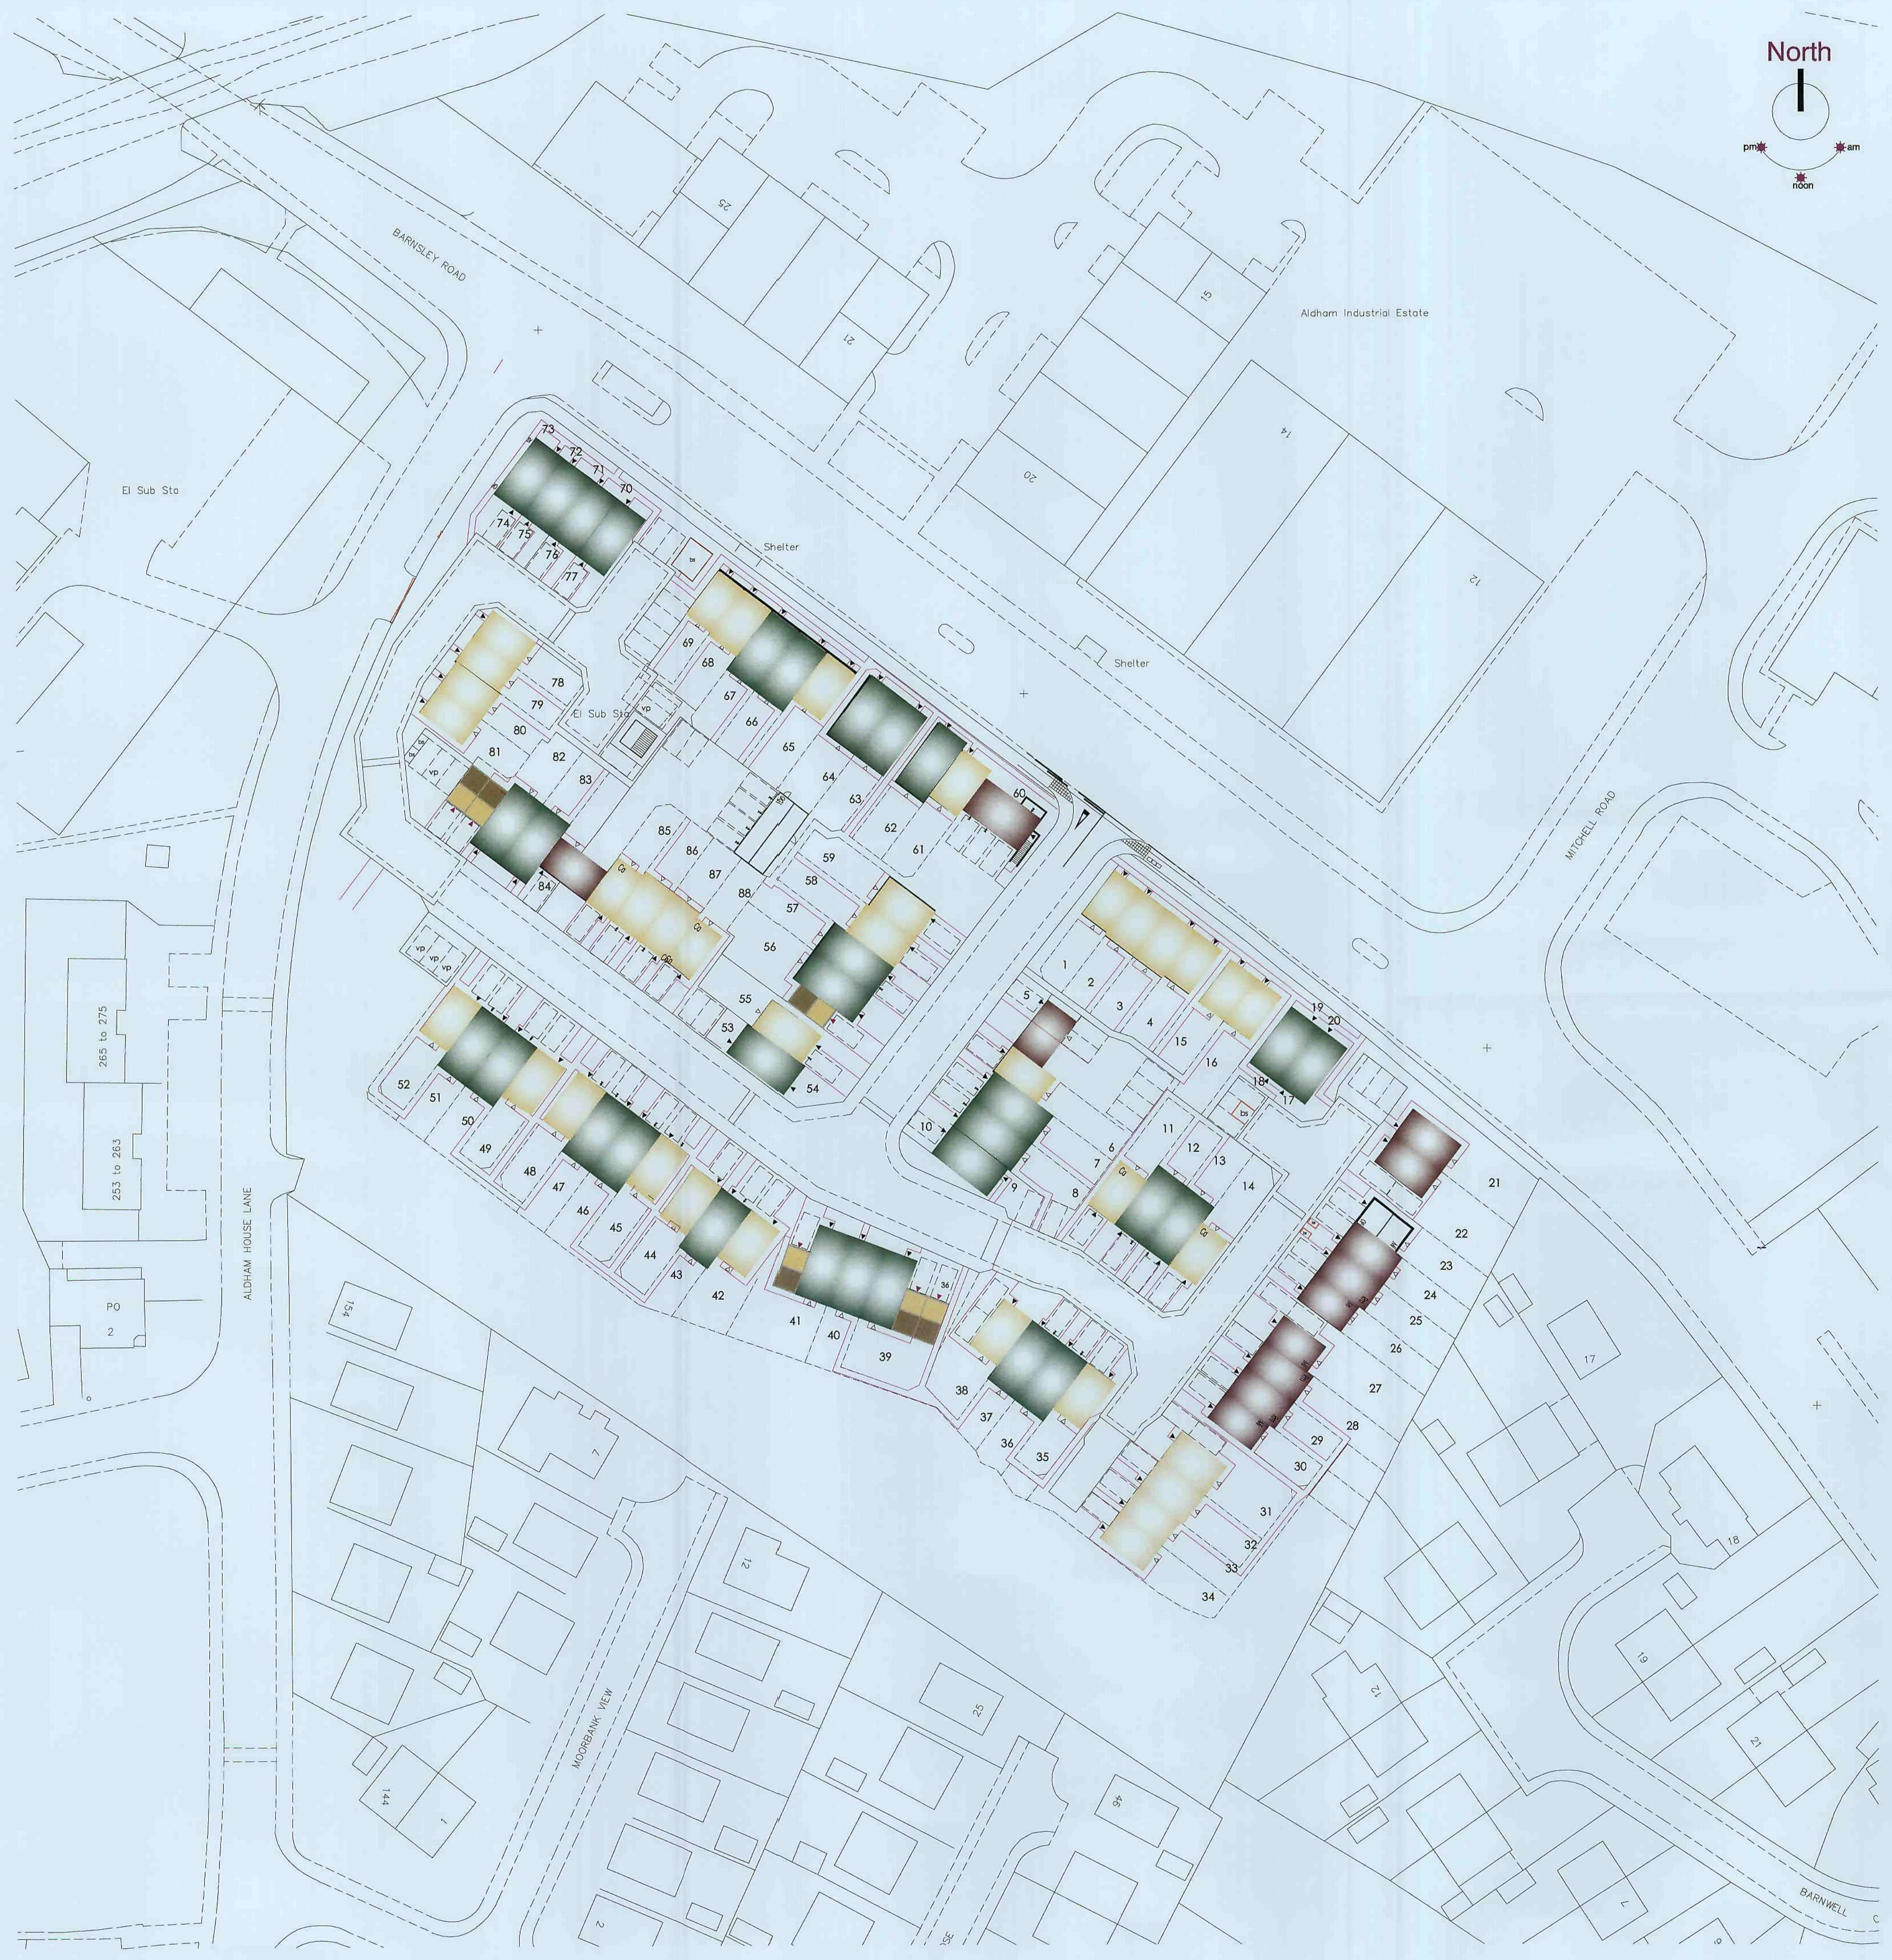

All work to be carried out in accordance with the requirements of the Building Regulations, Water Authority and the Construction (Design and Management) Regulations currently in force.

Do not scale from this drawing. Architect to be notified of any discrepancies. Verify relevant dimensions on site before commencing work or preparing shop drawings. This drawing is copyright.

Rev:	Date:	Action:	Init:
A	17.05.11	Access Junction repositioned; road layout amended; plots 1-20 amended; plots 53-58 redesigned; uccu house type removed; plots 42, 45, 49, 52 & 54 amended	
B	25.05.11	Plots 53-55 Amended	

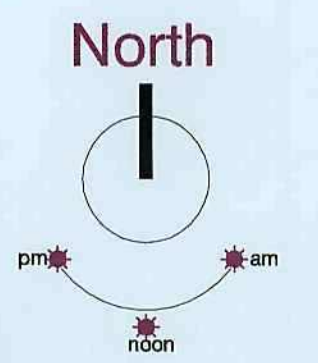

Dwelling Massing Legend

-  2 storey Dwelling
-  2 storey + Room in Roof Dwelling
-  3 storey Dwelling
-  3 storey + Room in Roof Dwelling

homes by **strata**

strata homes limited quay point lakeside doncaster DN4 5PL
T 01302 308508 F 01302 308501 www.homesbystrata.co.uk

scale: 1/500 | drawn by: ikc | date: 01.08.10

Project: **Barnsley Road Wombwell**

Drawing: **Massing Plan**

Drawing Number: BR/WW/MP01	Revision: B
-----------------------------------	--------------------