




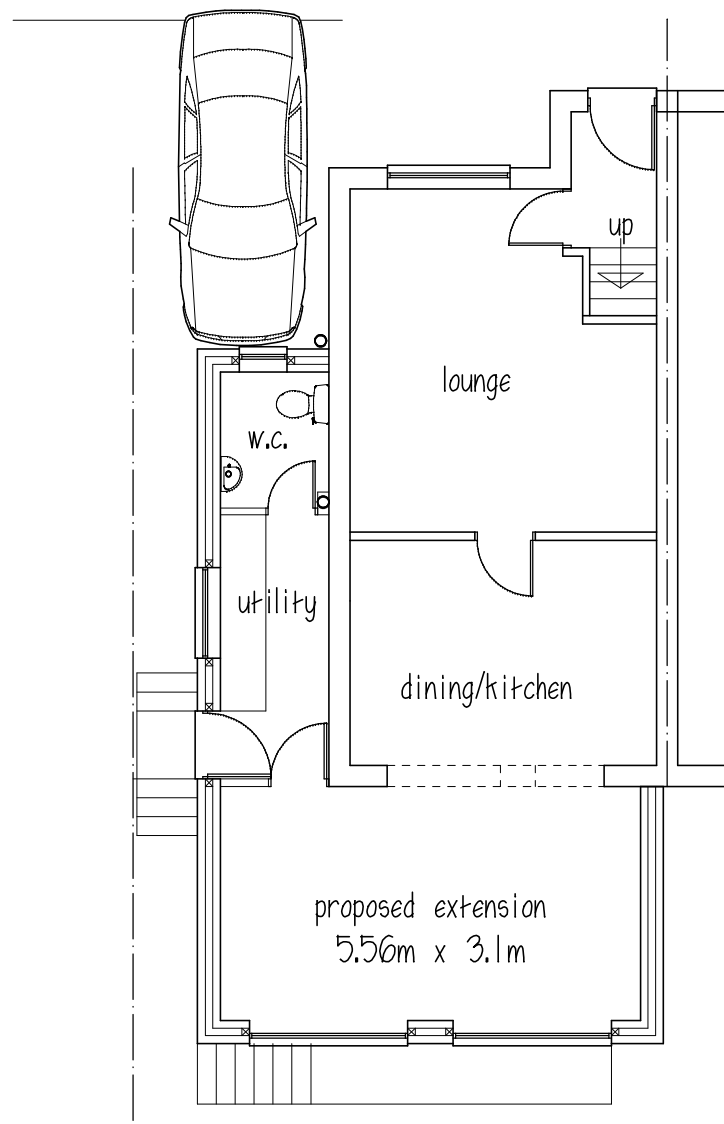


GROUND FLOOR

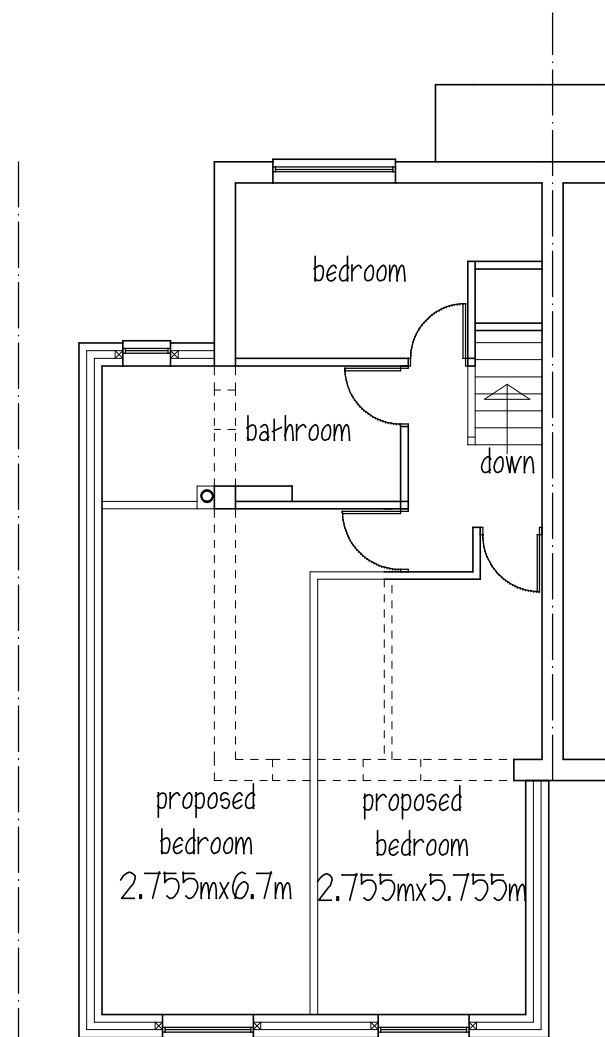


FIRST FLOOR

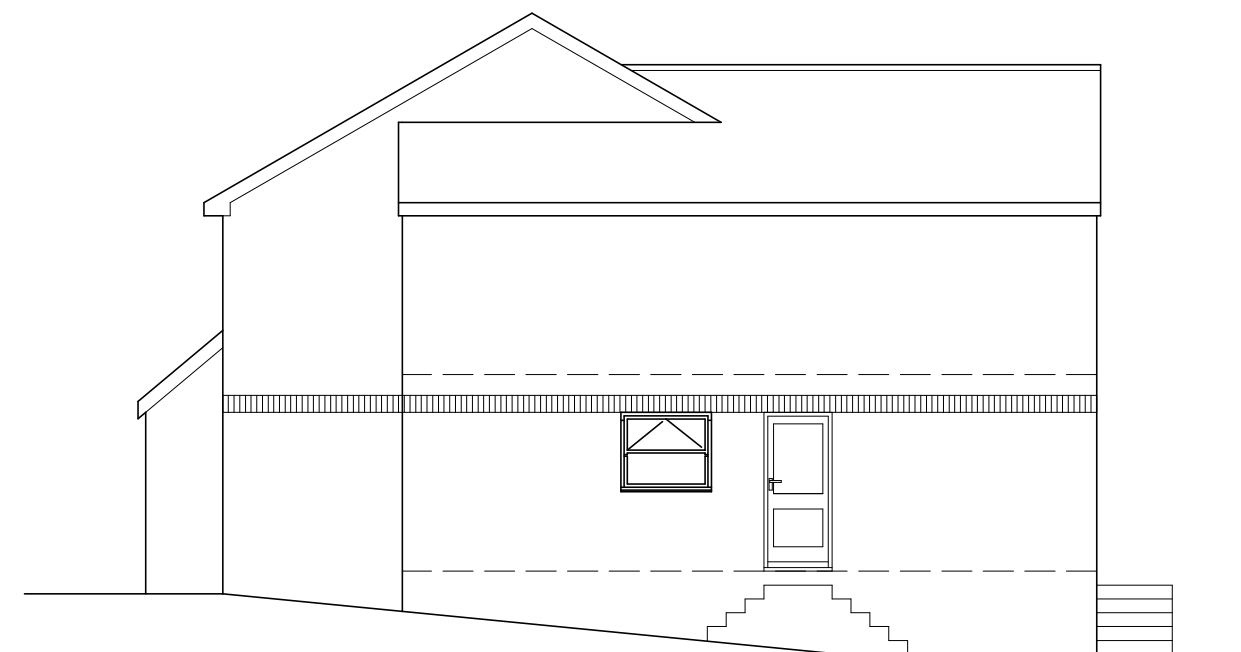


SIDE ELEVATION

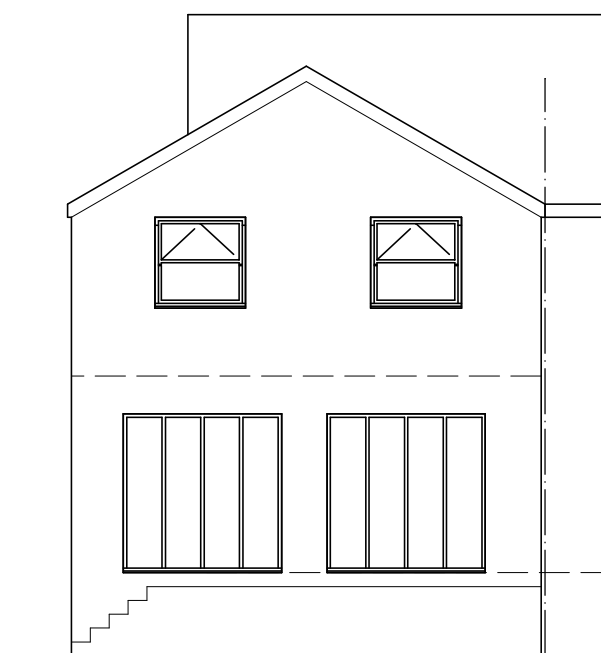

REAR ELEVATION

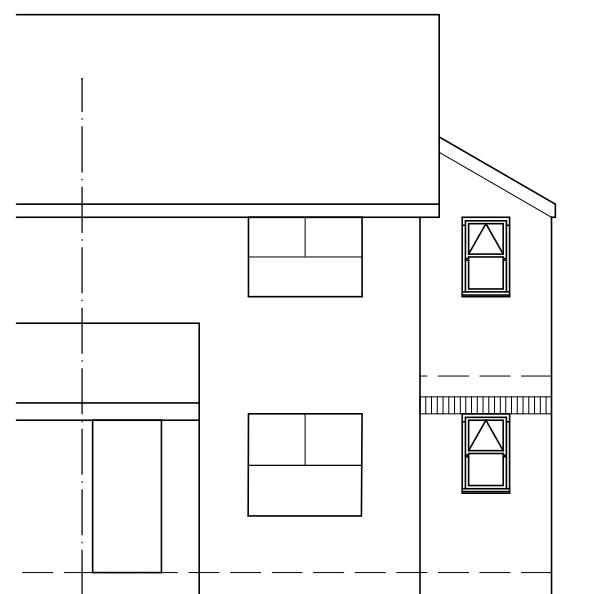

FRONT ELEVATION

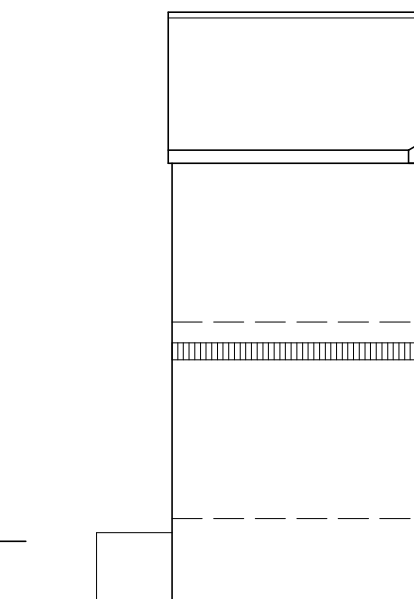

SIDE ELEVATION

Mr & Mrs WINTER

PROPOSED EXTENSION
5 CHERRY HILLS
DARTON

PLANS & ELEVATIONS

1:100@A3 JAN 19

Peter Thompson

"Linwood"
Barnsley Road
Dodworth

Barnsley S75 3JR m. 07973251730
e-mail peter-thompson@hotmail.co.uk

