


Ground Floor

3 bed semi affordable house type
984 sq/ft

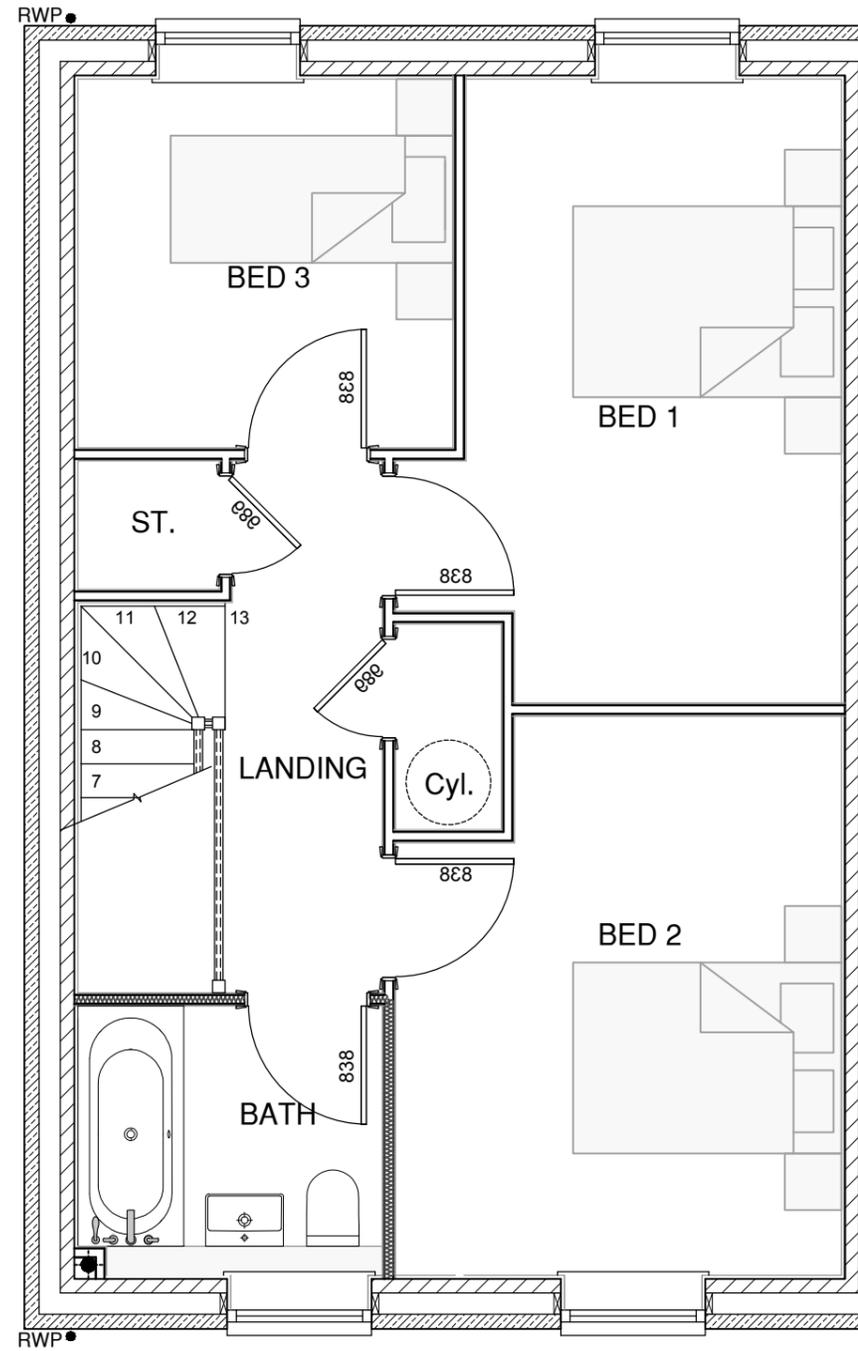

First Floor

3 bed semi affordable house type
984 sq/ft

Client :

Project : LAND OFF MILLSTONES
OXSPRING
SHEFFIELD

Drawing :

PROPOSED
3 BEDROOM
SEMI DETACHED
FLOOR PLANS

Hill Top House, Hill Top, Newmillerdam,
Wakefield, WF2 6QB
T: 07710394783
E: info@syndicatedesignltd.co.uk

syndicate design limited
architectural solutions

Scale @ A3

1:50

Drawn

MF

Drawing No.

MSO-130

Rev.

A

Date

05/03/23

Checked