



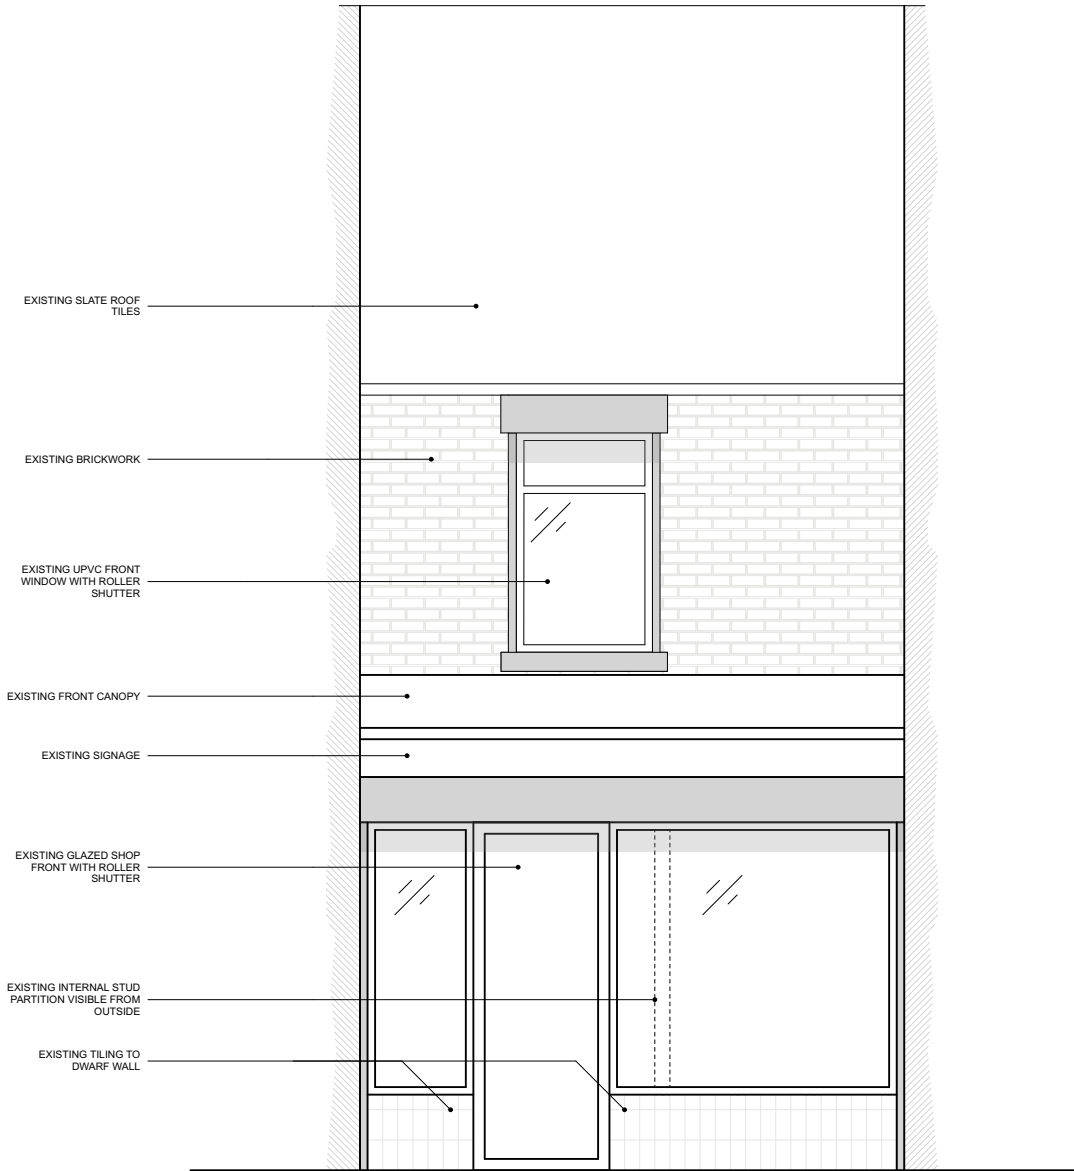

Existing - Front Elevation

1:50

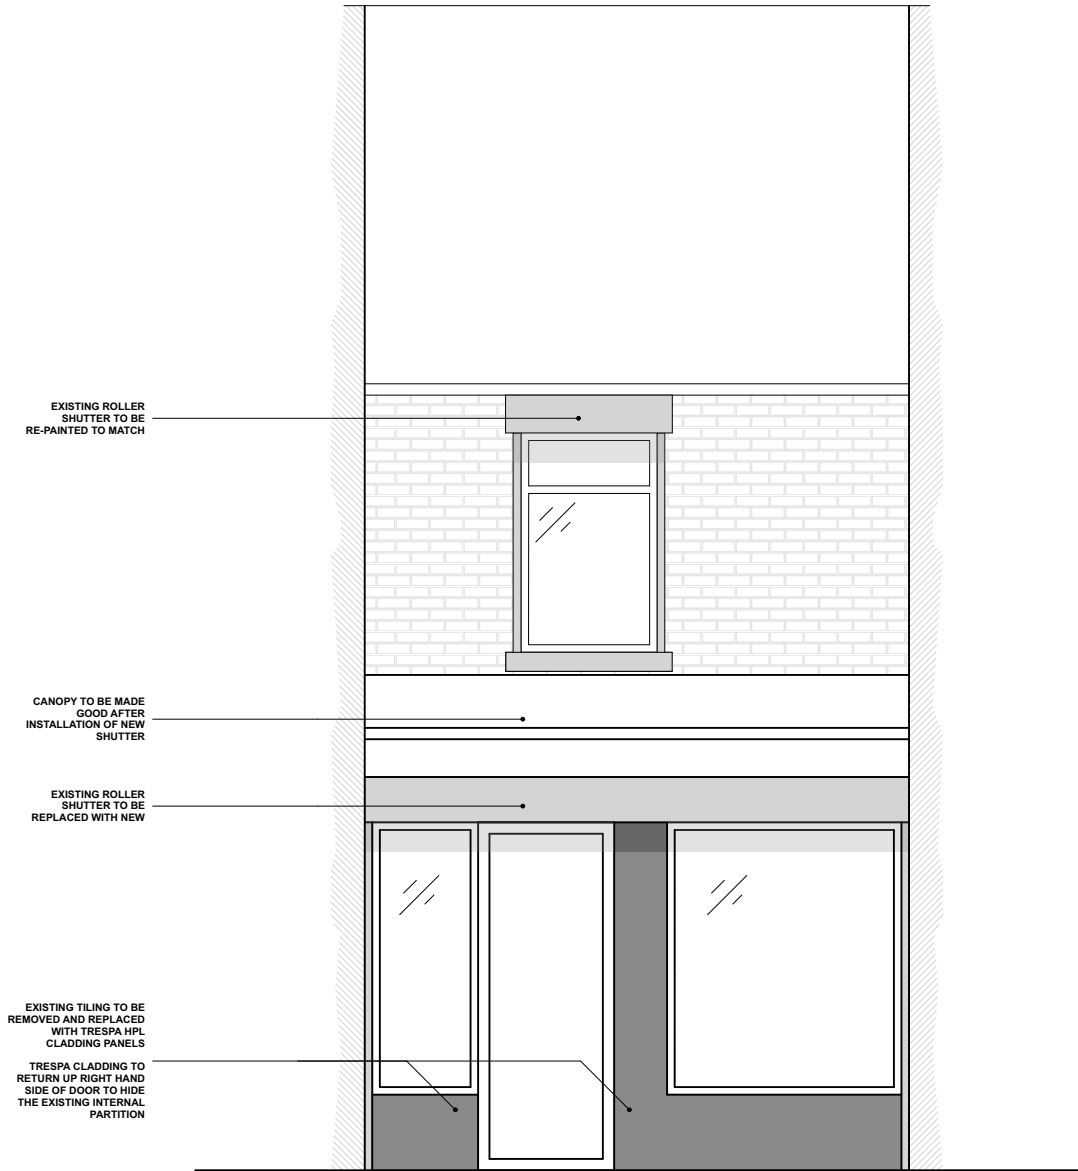

Proposed - Front Elevation

1:50

General Notes

1. Drawings are prepared for the purposes of obtaining Town & Country Planning Permission or Building Regulation Approval only.
2. All dimensions in millimetres, levels in metres unless noted otherwise.
3. Do not scale from these drawings.
4. All internal dimensions refer to structure, i.e. prior to fixing of wall finish.
5. All dimensions shown on any drawing to existing structures are approximate and the contractor is to obtain all exact site dimensions necessary to carry out the works.
6. Builder to check and clarify all levels, dimensions, drainage construction & specification prior to any works on site and to bring to the clients attention any variations or deviations for written confirmation before being carried out on site.
7. Temporary protection shall be provided to prevent water penetration into any existing structures during the works.
8. The contractor should maintain the stability of all existing buildings and structures within and adjacent to the works, and of all works from the date of possession of the site until practical completion of the works. The contractor shall design, install and maintain all necessary temporary works to comply with the above.
9. The contractor shall be responsible for ensuring that sufficient tolerances are provided and integrated throughout all elements of the works. The contractor is to take account of tolerances detailed elsewhere when complying with this clause.
10. All materials shall be fixed, applied or mixed in accordance with all of the manufacturers instructions, recommendations & specifications. All materials shall be fit for the purposes that they are to be used for.
11. The contractor shall take into account everything necessary for the proper execution of the works and to the satisfaction of the Local Authority Building Surveyor, whether or not indicated on the drawing or in the specification.
12. It is the responsibility of the owner / client to serve a notice on the adjoining or adjacent neighbours for the proposed works under 'The Party Wall Act 1996' Explanatory booklets can be obtained free of charge from the D.O.E. publications despatch centre, Blackhorse Road, London SE99 6TT. Tel: 0181 691 9191.
13. This drawing is Copyright ©

1	Client Issue	19.11.18	JH
Revision	Description	Date	Drawn

Client

Sanderson Building Services

Project

Community First Credit Union

49 Barnsley Road, Goldthorpe,
Rotherham, S63 9LT

Drawing Title

Existing and Proposed Elevations

Drawing No.	Scale at A3
18008.02-B	1:50

