





FRONT ELEVATION

SIDE ELEVATION

REAR ELEVATION

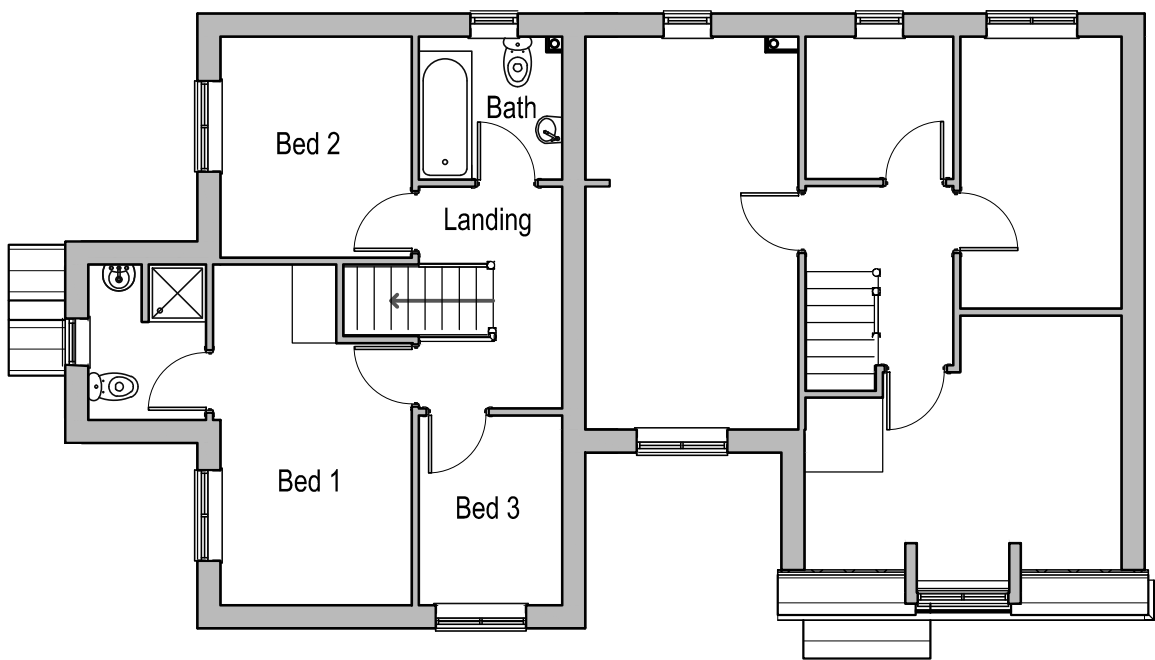

FIRST FLOOR PLAN

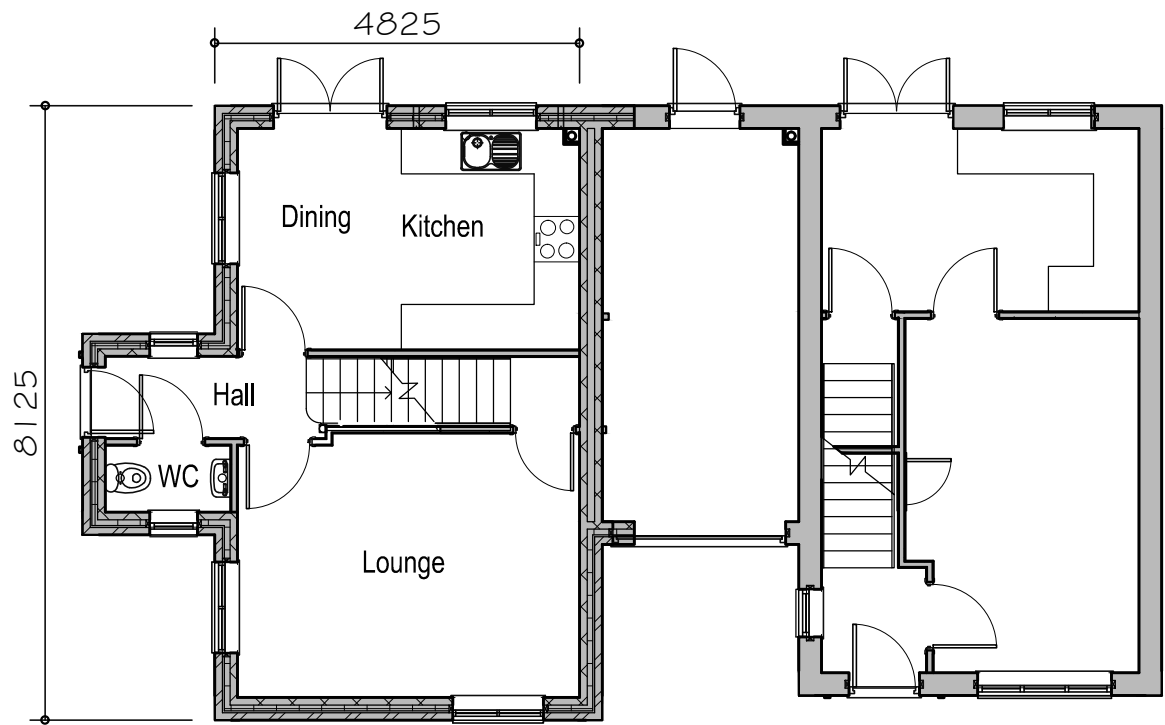

GROUND FLOOR PLAN

PLANNING
DRAWING

313 dwelling type

**GLEESON
HOMES & REGENERATION**

	Scale
	1:100
	at A2
	Date
	Feb 2016
	Dwg No
	313/1-



FLOOR AREA
75.311m², 811ft²