



DO NOT SCALE

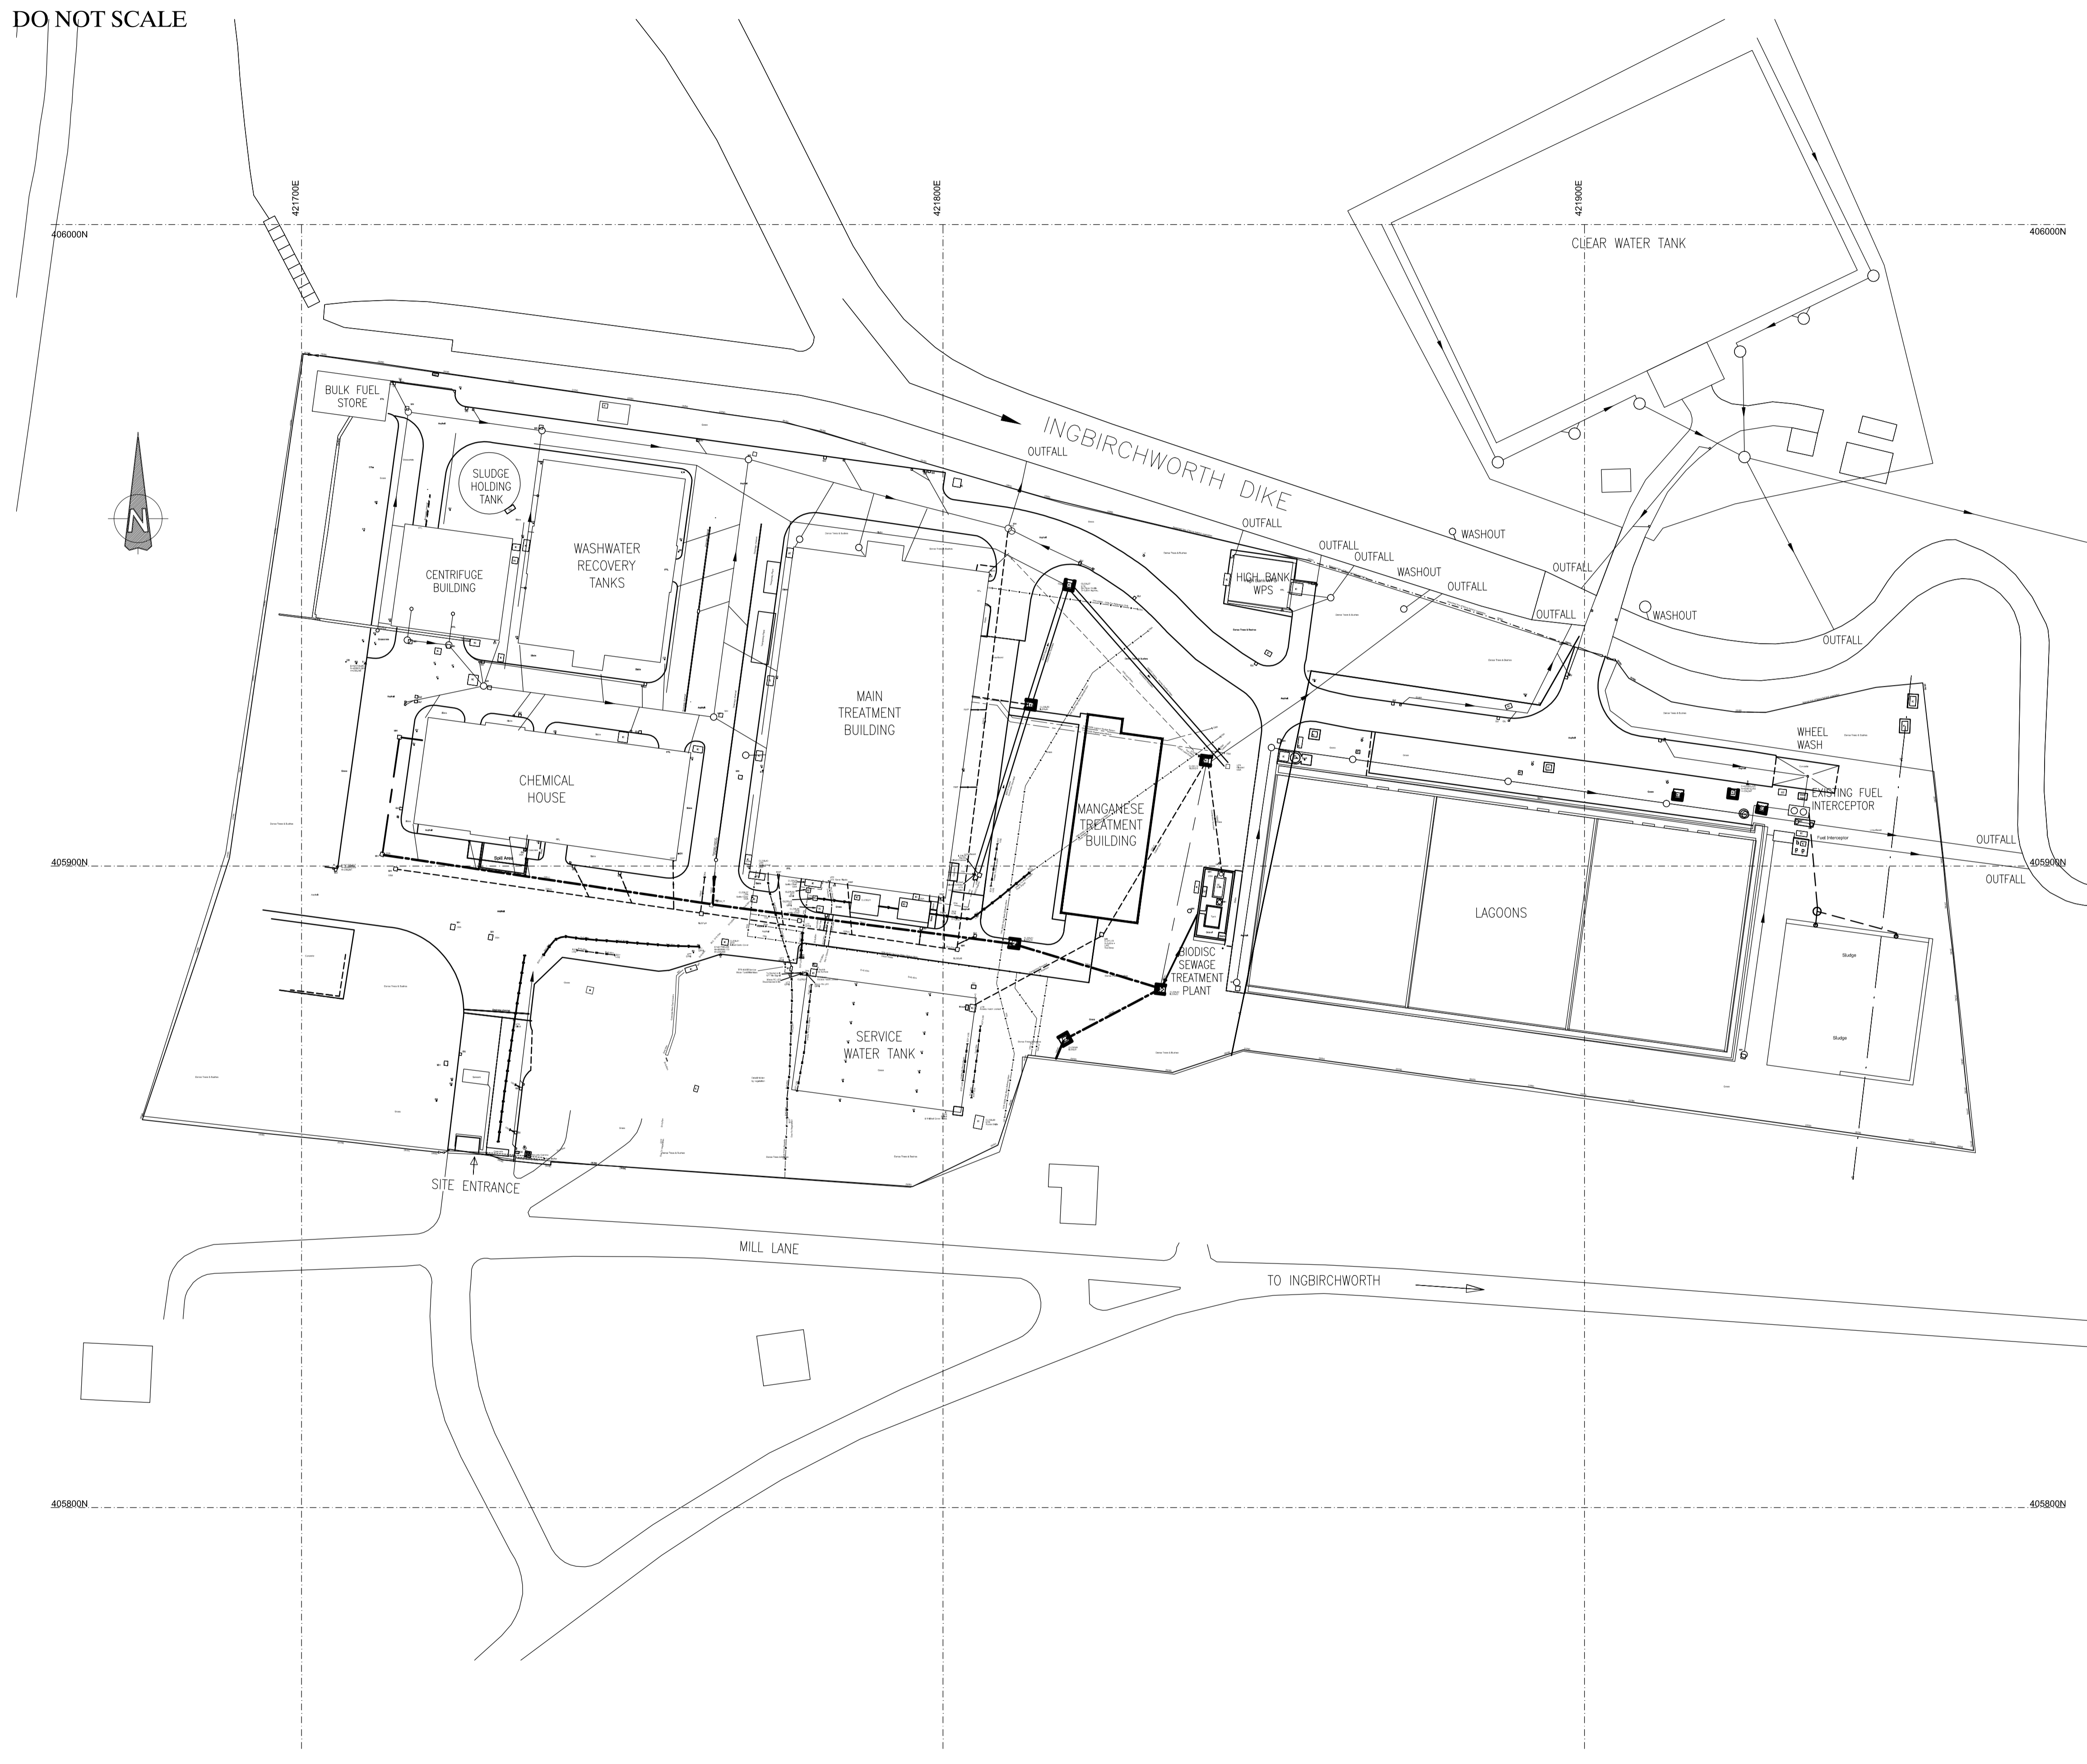

THE COPYRIGHT IN THIS DRAWING IS THE PROPERTY OF EARTH TECH ENGINEERING LTD AND THE DRAWING MAY NOT BE REPRODUCED IN WHOLE OR IN PART, IN ANY FORM, WHETHER BY PHOTOGRAPH, PHOTOCOPYING OR REPRODUCTION AS A THREE DIMENSIONAL ARTICLE WITHOUT THE WRITTEN PERMISSION OF EARTH TECH ENGINEERING LTD.

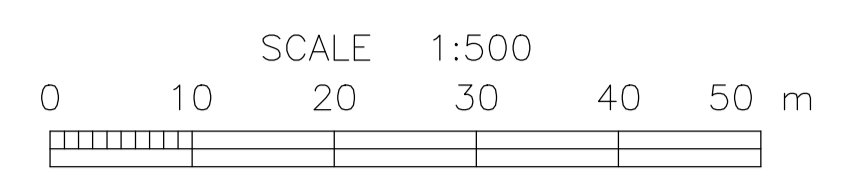

Notes

1. THE INFORMATION IN THIS DRAWING IS TO THE BEST OF OUR KNOWLEDGE CORRECT. LAND DRAINAGE DETAILS ARE ASSUMED TO BE CORRECT. THE CONSTRUCTION DRAWINGS USED TO PRODUCE THIS DRAWING INDICATE CHAMBERS WHERE THE LAND DRAINS CHANGE DIRECTION OR JOIN. HOWEVER NO CHAMBERS ARE IN EVIDENCE.
2. EXISTING UNDERGROUND PROCESS PIPEWORK ASSUMED TO BE CORRECT. CONFIRMATION OF UNDERGROUND SERVICES REQUIRED BEFORE COMMENCEMENT OF EXCAVATION.

AT	16.02.12	FIRST ISSUE	JR	JH	JR	UK
P	16.02.12	UNCONTROLLED DRAFT COPY		JH		
REV	DATE	REVISION DETAILS	DSN	DRN	CHD	APPD

DRAWING REV KEY
P - PRELIMINARY UNCHECKED COPY
A - APPROVED
C - CONSTRUCTION ISSUE

ORIGINATING ENGINEER	J ROGERSON
DAZ REF	TBA
EASTING / NORTHING	TBA
DATE IN GROUND	TBA
DATE OF ABANDONMENT	N/A
YW USE ONLY	LEGAL STATUS/ FUNCTION CHANGE AUTHORISED BY

CUSTOMER
YORKSHIRE WATER SERVICES LTD

CUSTOMER REFERENCE
D0025

PROJECT
INGBIRCHWORTH W.T.W.

DRAWING TITLE
**SITE OVERALL PLAN
WITH MANGANESE
CONTACTOR BUILDING**

PRODUCED BY

LIVINGSTONE HOUSE
CHADWICK STREET
LEEDS
WEST YORKSHIRE LS10 1LJ
TEL: (+44) 0844 8481091
FAX: (+44) 0113 2122459

SCALE	DOCUMENT NUMBER	REV
1:500	L 5209 - 2000	A 1