


BOUNDARY TREATMENT

CLARIFICATION




New drystone wall
walling to match and tie into existing stone walling

Image 1

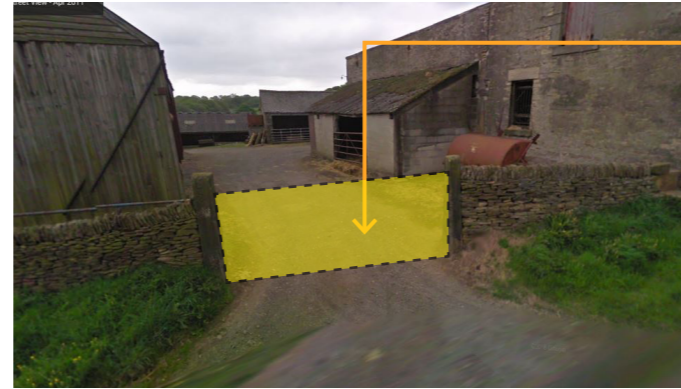

New drystone wall
Walling to match and butt up to existing stone gate posts

Image 2

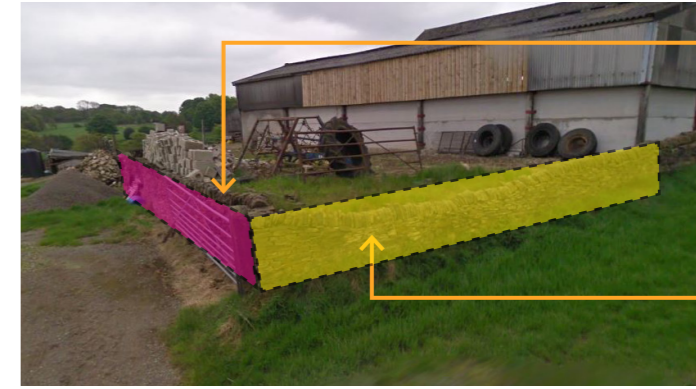

Drystone wall removed
Walling has collapsed due to eath on retaining side. wall to be rebuilt on opposite side of track using reclaimed material

New drystone wall
Walling height raised

Image 3

