





FRONT ELEVATION - EAST





REAR ELEVATION - WEST

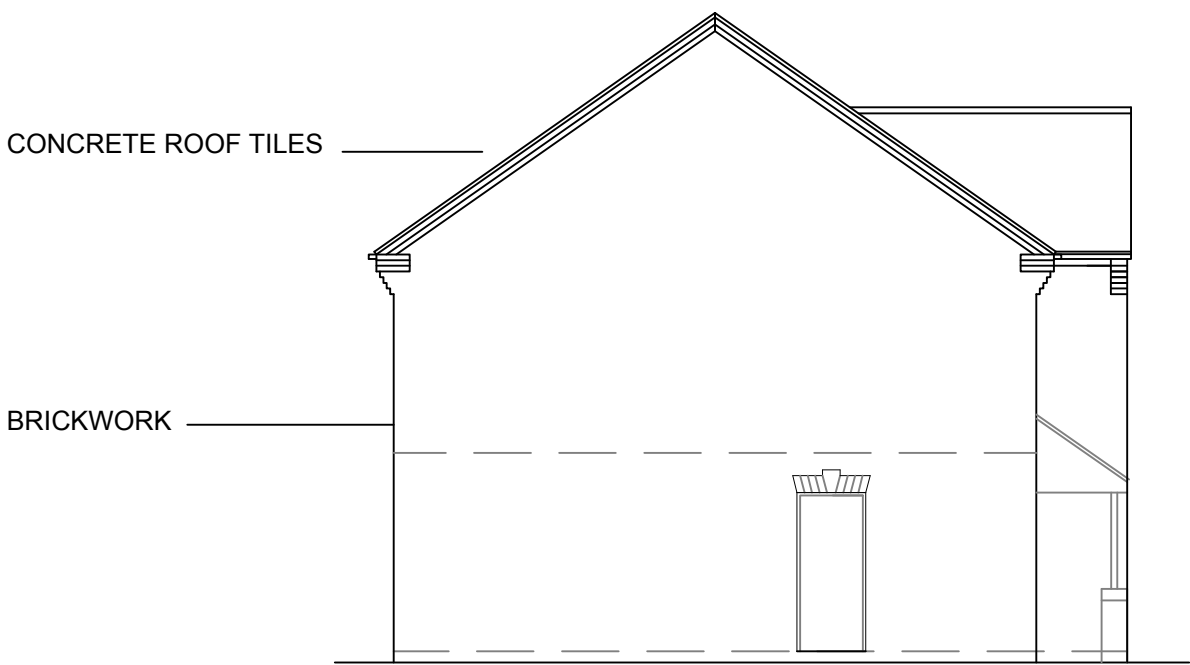


SIDE ELEVATION - SOUTH

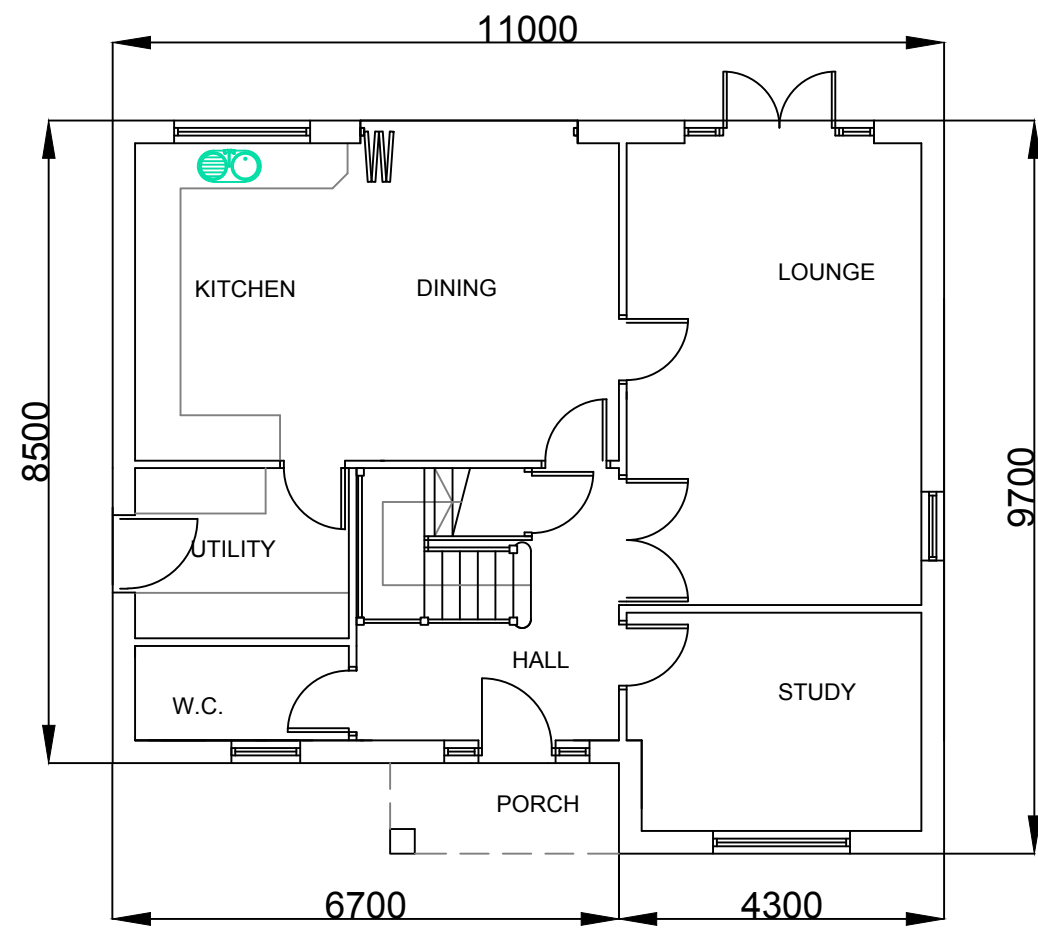


GROUND FLOOR PLAN

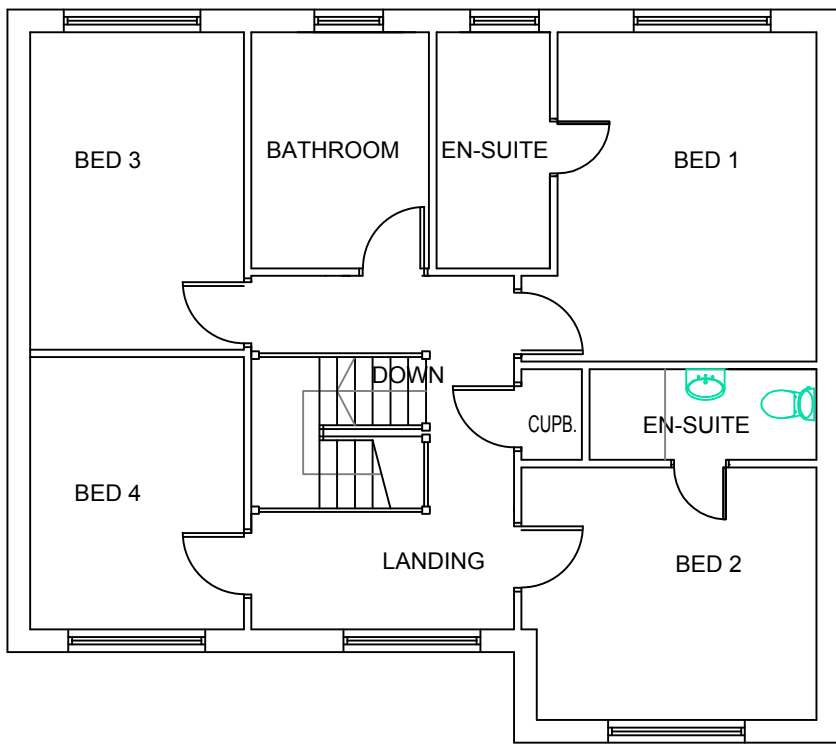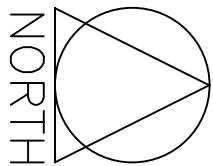

FIRST FLOOR PLAN

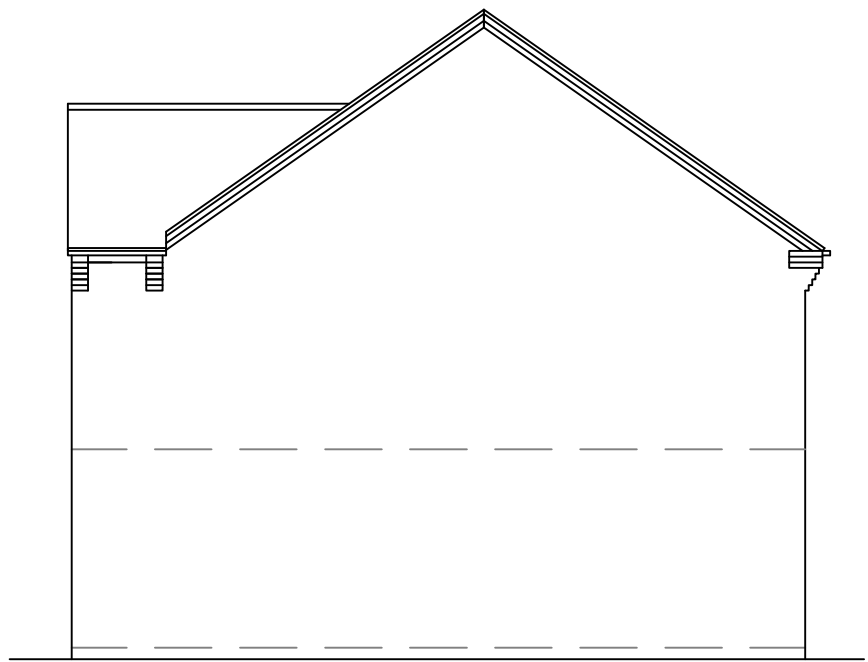

SIDE ELEVATION - NORTH

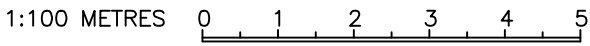

	1. THIS DRAWING AND THE COPYRIGHTS AND PATENTS THEREIN ARE THE PROPERTY OF NYP ARCHITECTURAL SERVICES LLP. REGISTERED IN ENGLAND AND WALES No. 4631338 AND MAY BE USED OR REPRODUCED ONLY UNDER CONTRACT.	Notes.	Revisions.						NYP ARCHITECTURAL SERVICES BUSINESS AND INNOVATION CENTRE, WILTHORPE, BARNSELEY, S75 1JL TEL: 01226 200989 EMAIL: scott@nypas.co.uk stephen@nypas.co.uk						
	2. CONTRACTORS AND SUB-CONTRACTORS MUST CHECK AND AGREE ALL DIMENSIONS BEFORE PREPARING SHOP DRAWINGS OR COMMENCING WORK ON SITE.		Date	Suffix	Description	Date	Suffix	Description	Project. 119 CROSS STREET ROYSTON BARNSELEY			Client.			
	3. CONTRACTORS ARE RESPONSIBLE FOR INFORMING THE DESIGNER OF ANY DISCREPANCY DISCOVERED ON THIS DRAWING OR BETWEEN THIS DRAWING AND ANY OTHER RELATED DOCUMENT ISSUED UNDER THE STANDARD FORM OF CONTRACT IN RESPECT OF THE WORK.								Drawing Title. OUTLINE PROPOSALS FLOOR PLANS AND ELEVATIONS			Date. JUNE 2020		Scale, 1:100 @ A2	
	4. WRITTEN DIMENSIONS ONLY ARE TO BE USED FROM THIS DRAWING. IF IN ANY DOUBT ASK FOR CLARIFICATION.								Ref. 05-117		Dwg. No. 101		Rev.		