



front (east) elevation

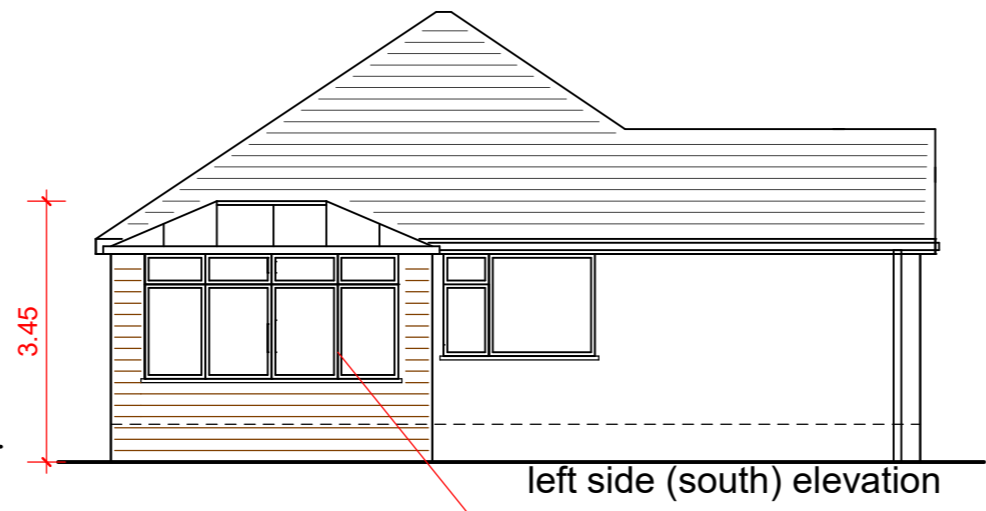


left side (south) elevation

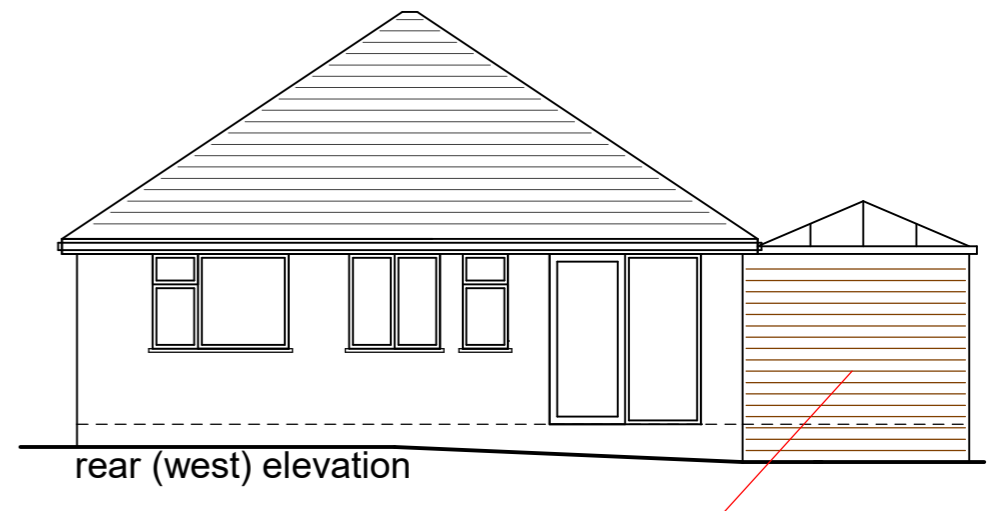


rear (west) elevation

white upvc frames


brickwork to match property

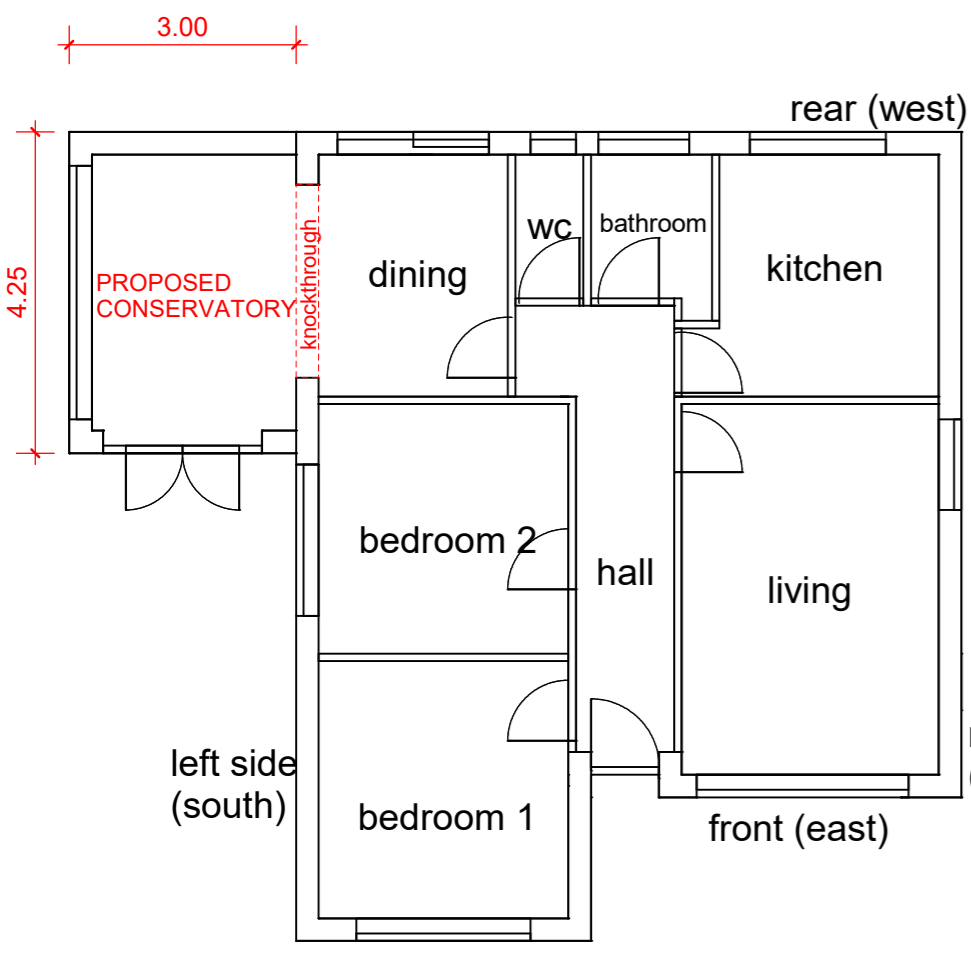

GROUND FLOOR LAYOUT

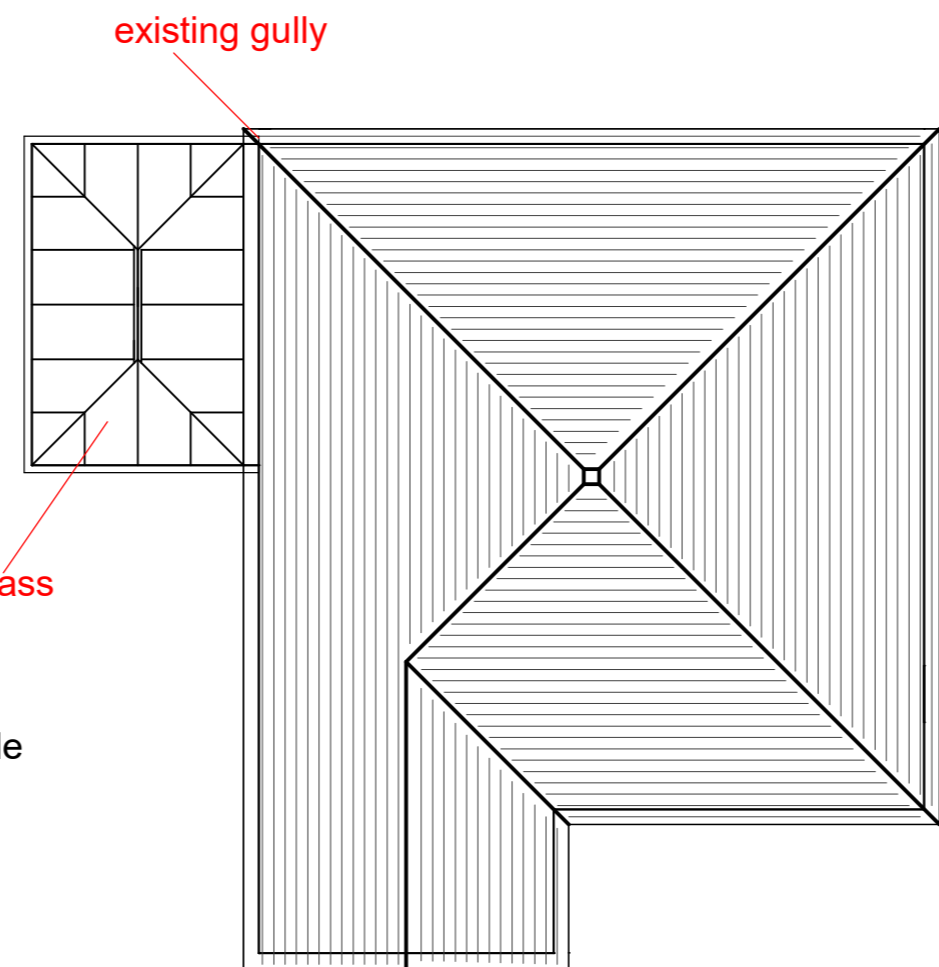

ROOF PLAN

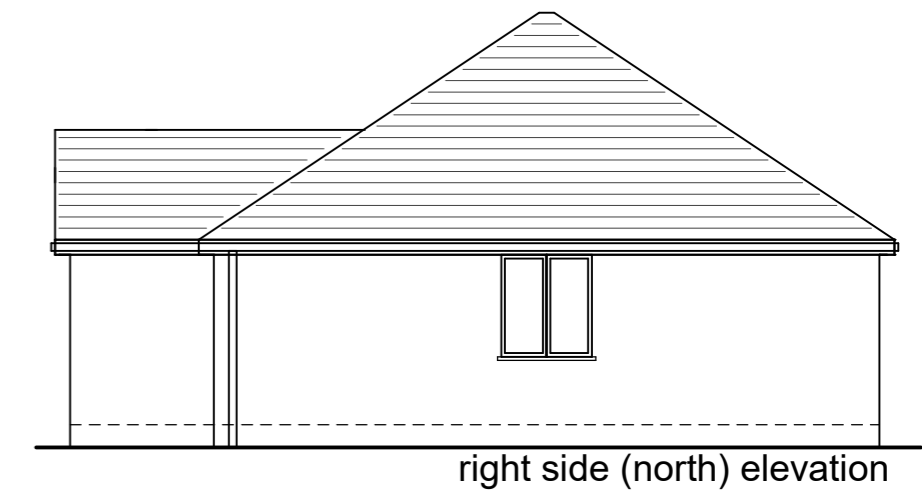

right side (north) elevation

**PROPOSED CONSERVATORY TO SIDE ELEVATION**  
width 4.25m, projection 3m, hgt to eaves 2.85m, hgt to ridge 3.45m  
brickwork to match property, frames/rafters white upvc, glazing clear, roof material glass

drainage to existing gully, boundary hedge hgt to remain same, access via drive ie materials etc