
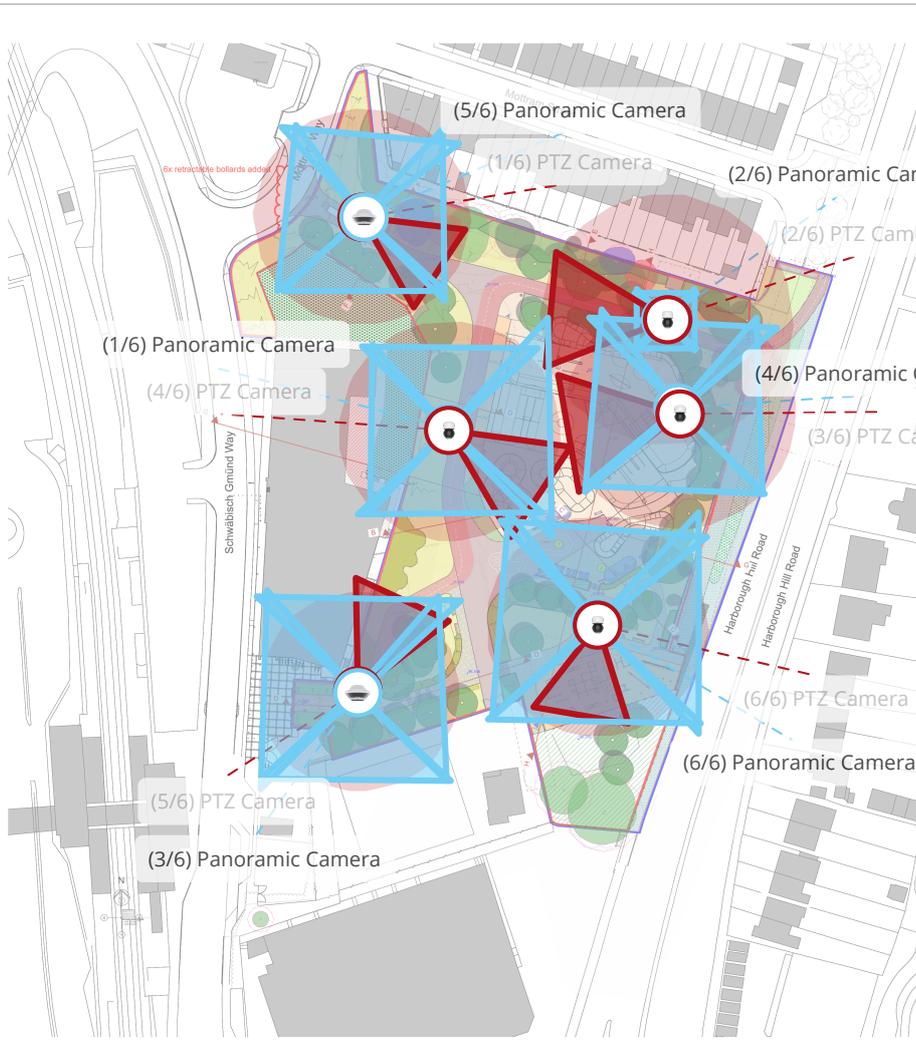


This document is © Bond Bryan Architects Ltd. It is a draft only. Drawing measurements must not be obtained by scaling. Verify all dimensions prior to construction. This document is not for publication with associated models, specifications and related consultant documents.

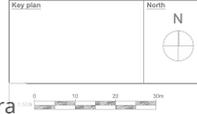

Proposed Site Plan
1:500

Legend

- Total curtilage including adopted highway
- Developable area
- North-Eastern Highways Area*
- Electrical cable easement areas

Hard surfaces:

- T1. Proposed hard surface surface
- HS 1. Pedestrian and light vehicle graded surface. Block paving
- HS 2. Combined block paving / resin bound surface
- HS 3. Activity zone surface
- HS 4. Impact attenuation surface
- Existing detarred pavement to be retained
- Existing tarmac surface to be retained
- Hard surface (outside application boundary)
- Detarred (pedestrian) cycle/s shared surface
- PS. Proposed precast steps
- BRW. Proposed brick retaining walls
- Existing brick retaining wall. To be retained

Soft surface:

- Proposed Soft landscape area. Sports-grassed amenity grass
- Soft landscape area. Natural grassed/wildflower
- Proposed Ornamental shrubs
- Proposed hedgerow
- Fenced wildlife area with native biodiversity rich planting
- Proposed Herbaceous
- Soft surface (outside application boundary)
- Proposed Herbaceous Ornamental planting
- Proposed trees. Indicative location and size. Native and introduced
- Existing trees. Category A
- Existing trees. Category B
- Existing trees. Category C
- Existing trees. Category U
- Existing trees. Category U to be removed
- Existing trees. Root Protection Area
- Existing shrubs. To be trimmed back and retained if possible

Fencing and barriers:

- R1.8. Proposed railings 1.8 m high
- R1.2 Proposed railings 1.2 m high
- KHB Proposed knee-high barrier
- KG. Proposed kissing gate
- Waldmesh fencing. Part of the Youth Zone proposal
- Existing palisade fencing. Part of Substation fencing
- Proposed steel handrails (single and double)
- KB. Proposed steel K-Barriers

Street furniture:

- S1. Seat Type 1
- S2. Seat Type 2
- S3. Seat Type 3
- PS1. Proposed Type 1
- C1. Canopy Type 1
- SB. Proposed signage including road and information boards
- LB. Proposed litter bin
- Proposed external lighting element. Refer to engineer's drawings for details
- RB. Proposed Retractable Bollards

Access points:

- Main access point. Public access
- Secondary access point. (Service route). Public access
- Access point. (Service route). No public access
- Proposed levels (odds)
- Ref to civil engineer drawing for details
- Bank/embankment of various steepness 1:2.5 - 1:4
- Swale Indicative. Refer to the civil engineer's drawings

- Central Social Plaza Space with impervious road layout. To allow future provision for service vehicle movement.
- Youth Social Space and Canopy Shelter. Refer to engineer's drawings for details.
- Parkour area

NOTE: *North-Eastern Highways Area outside extent of current proposals. This is therefore indicative only and to be further developed later in collaboration with Highways Authority under S278 works

Notes:
For cross section AA, BB and CC refer to the drawing: BALU-BBA-YAP-XX-DR-L-4001
For cross section DD, EE and FF refer to the drawing: BALU-BBA-YAP-XX-DR-L-4002
For cross section GG, HH refer to the drawing: BALU-BBA-YAP-XX-DR-L-4003

50 m

ps	Retractable bollards at the NE entrance added	AF	SR	08/08/2024
----	---	----	----	------------

ps	Clarification for the North-Eastern Area added	AF	SR	18/07/2024
----	--	----	----	------------

ps	Request for Planning (Stage 2)	AF	SR	16/05/2024
----	--------------------------------	----	----	------------

ps	Final issue	AF	SR	15/05/2024
----	-------------	----	----	------------

Rev	Description	Drawn	Checked	Date
-----	-------------	-------	---------	------

B

BOND BRYAN

info@bondbryan.co.uk
www.bondbryan.co.uk

Barnsley Metropolitan Borough Council

Barnsley Metropolitan Borough Council

Barnsley Levelling Up Fund
Youth Zone Activity Park

Landscape Masterplan

Originator project ref: 20048
Scale(s): 1:500
Paper size: A1

Purpose of issue: INFORMATION
Revision description: Preliminary

project originator volume title type rev number: BALU-BBA-YAP-XX-DR-L-1012

revision: P04