
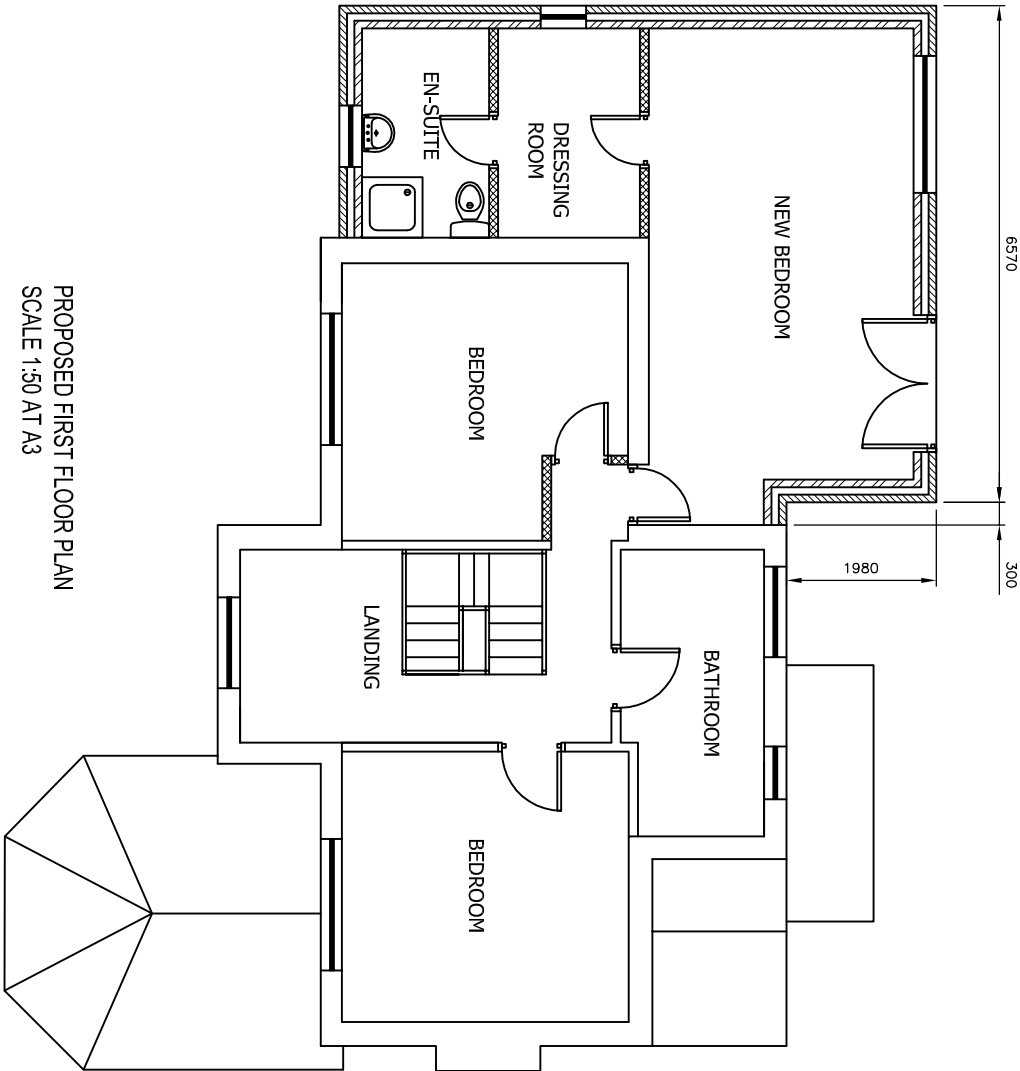
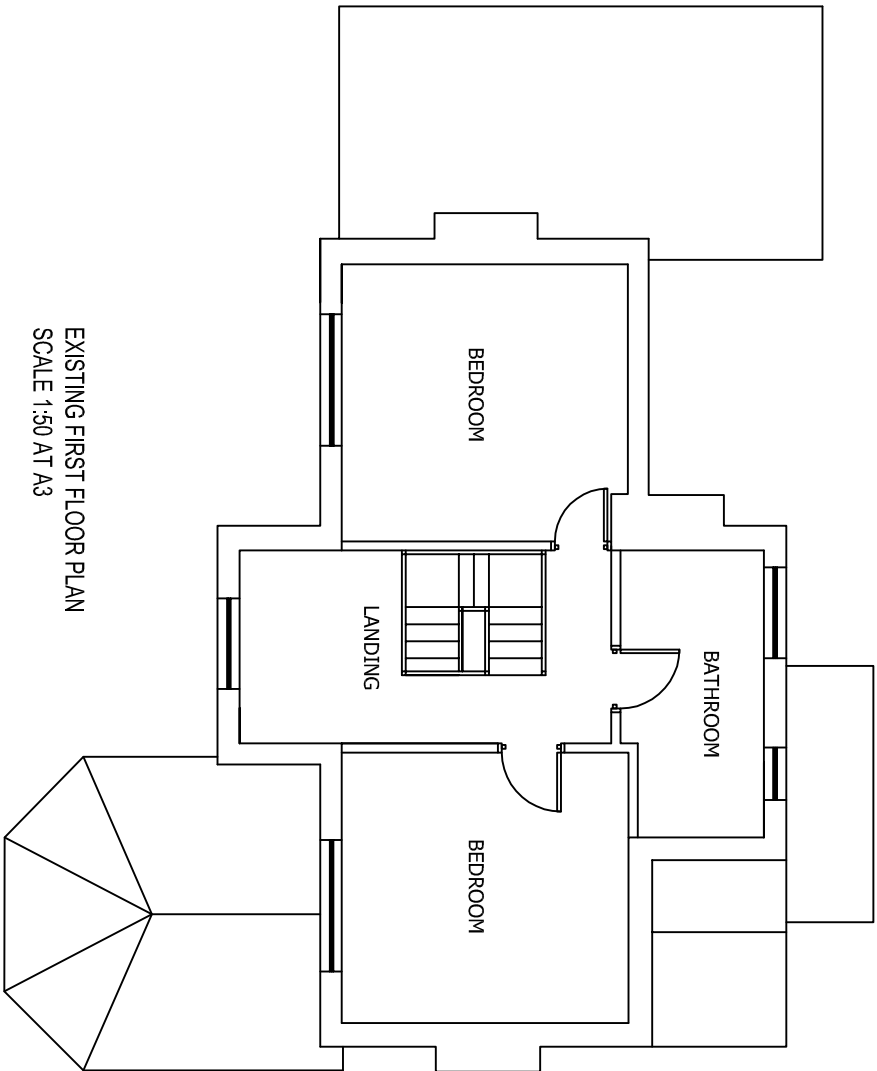
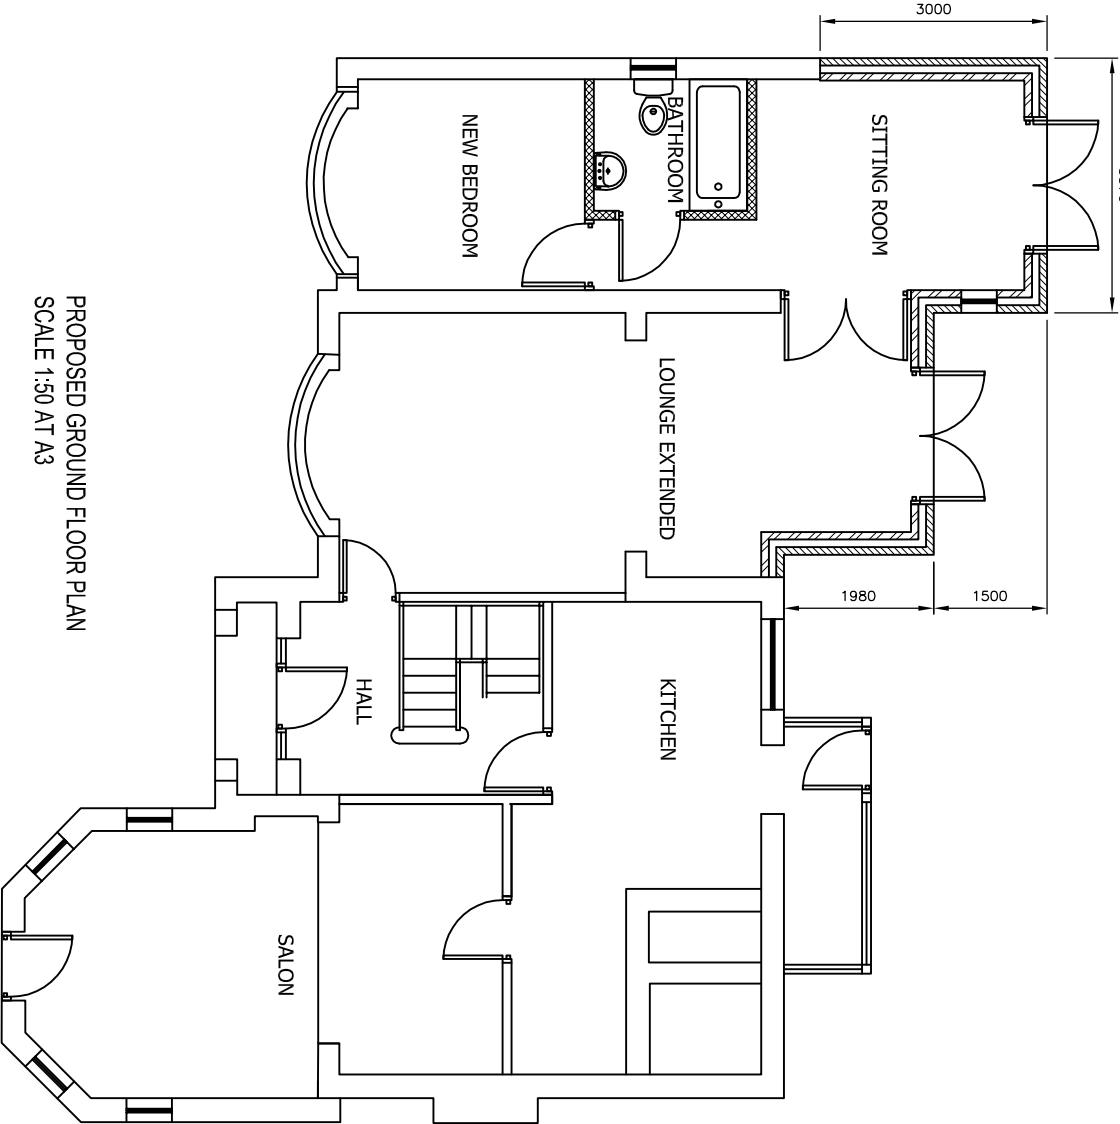


Drawing No.	Rev No.
MKW001 -004	

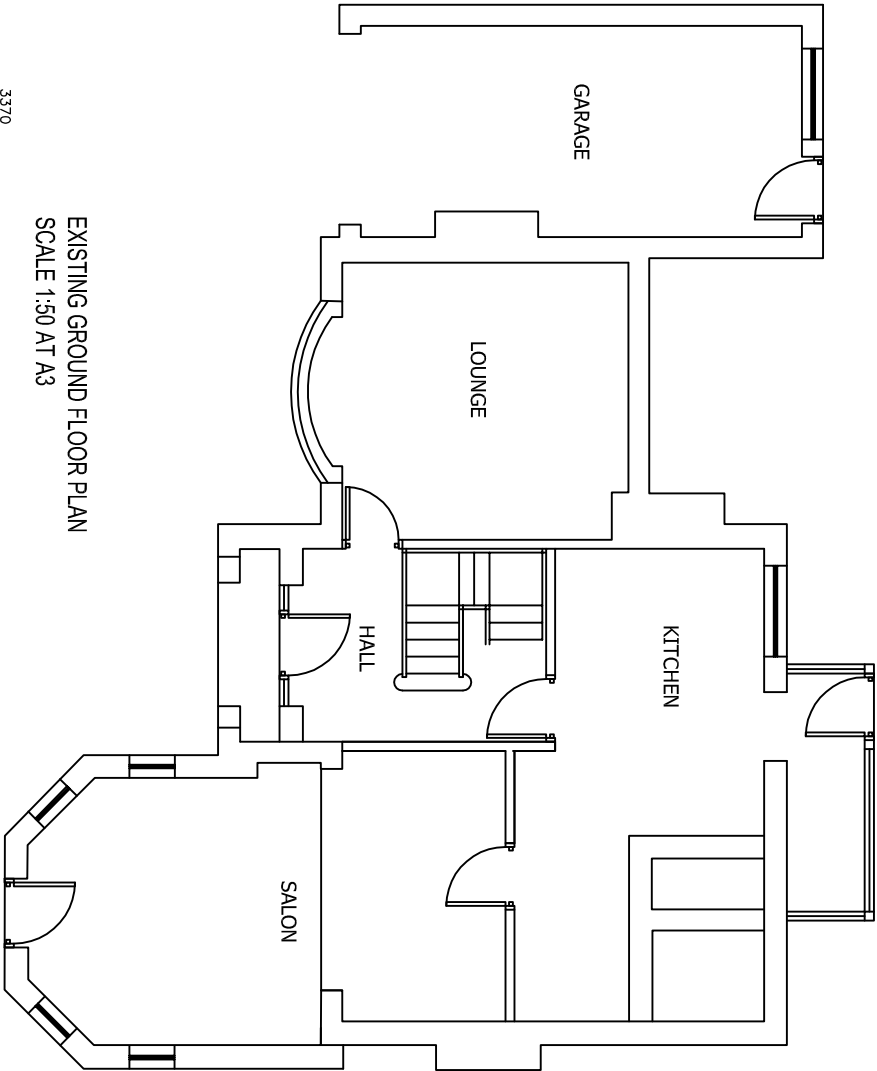

DO NOT SCALE: Contractor to check all dimensions and report any omissions or errors

NOTES

Rev	Description	By	Chk	App	Date
-----	-------------	----	-----	-----	------

JRB DESIGNS LTD
166 Churchfield Lane
Barnsley
S75 5EA
Tel: 01226 383542
Fax: 01226 380078
Mob: 07970 541192
Email: joine@jrbdesigns.co.uk
This drawing is copyright. © Jrbdesigns Ltd.

Client

MS K WARD

Drawing Title

PROPOSED PLANS

Address

18 CROSS HILL
BRIERLEY
BARNSLEY
S72 9LE

Project Title:

PROPOSED TWO STOREY
REAR EXTENSION

Purpose of Issue:

PLANNING

Drawing Status

FIRST ISSUE

Scale at A3	Drawn By	Date
AS SHOWN	JRB	24/07/2009
Checked By	Approved By	Date
KW	KW	24/07/2009
Project No.	Drawing No.	Revision
MKW001	004	-

APPROVAL ☒ INFORMATION ☐ TENDER ☐ CONTRACT ☐ CONSTRUCTION ☐