




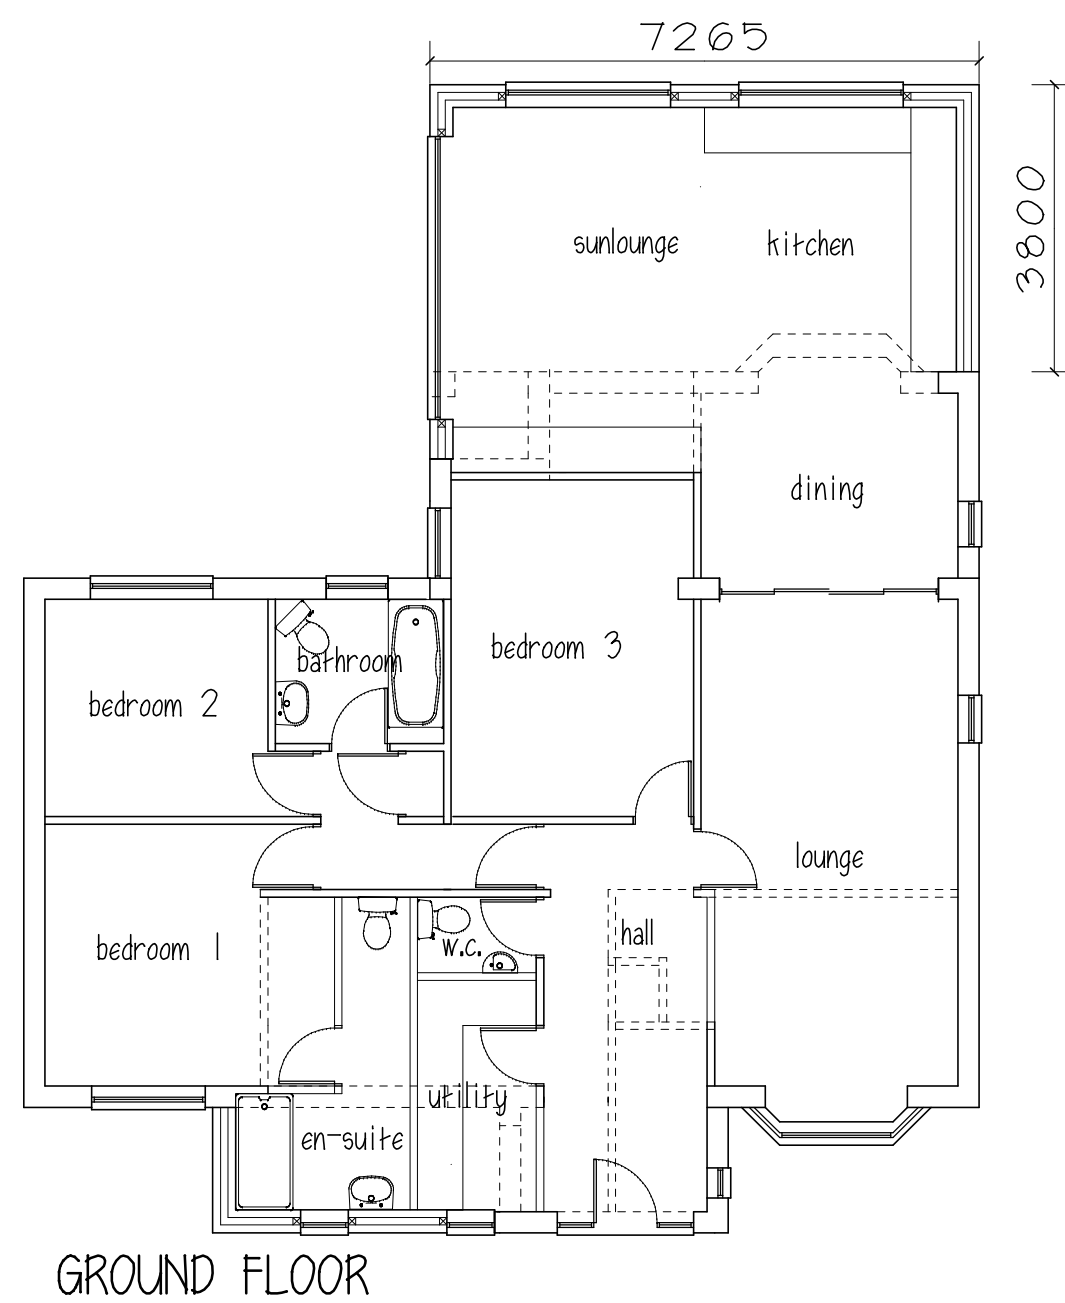


ROOF - concrete tiles
WALLS - front rendered rear brick

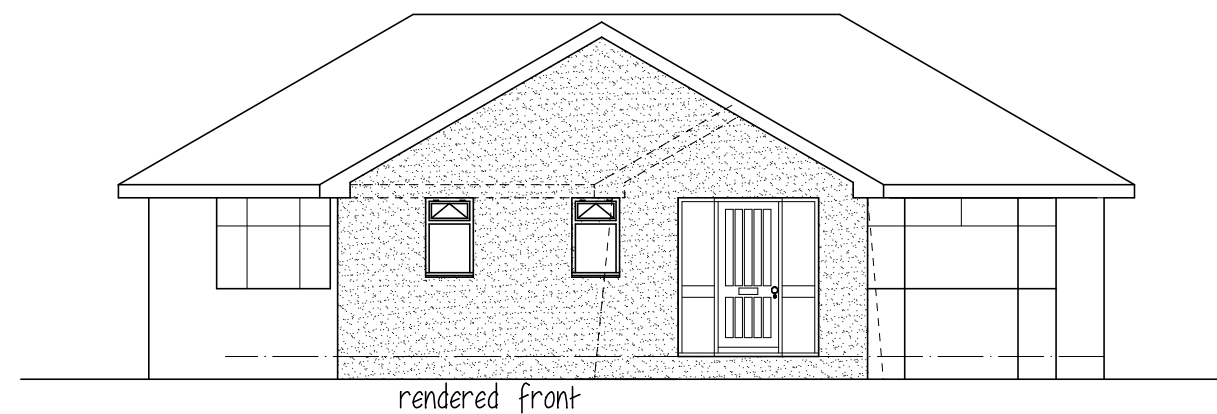


FRONT ELEVATION

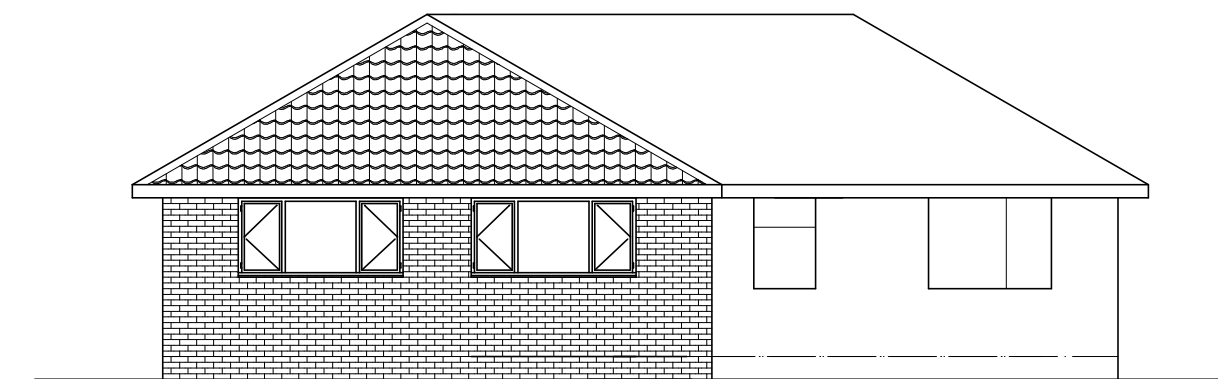

REAR ELEVATION

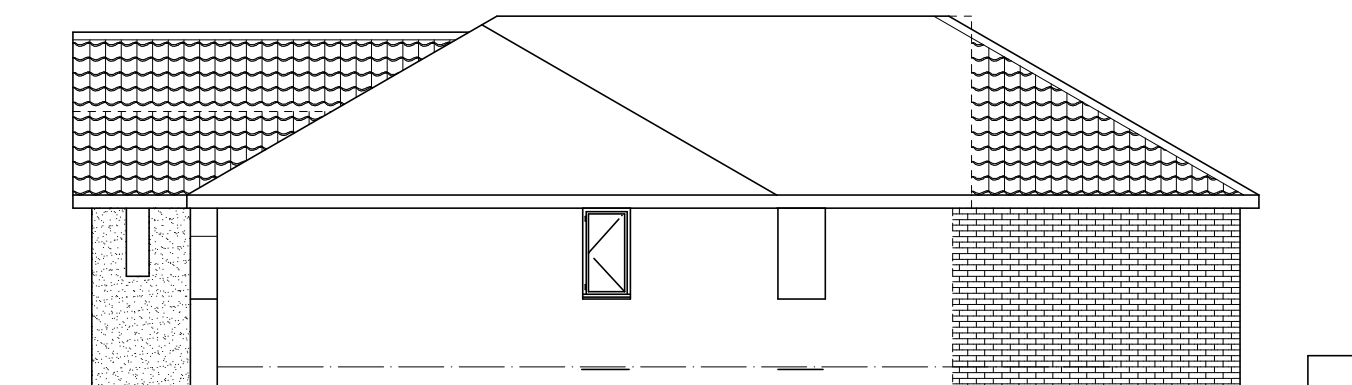

SIDE ELEVATION

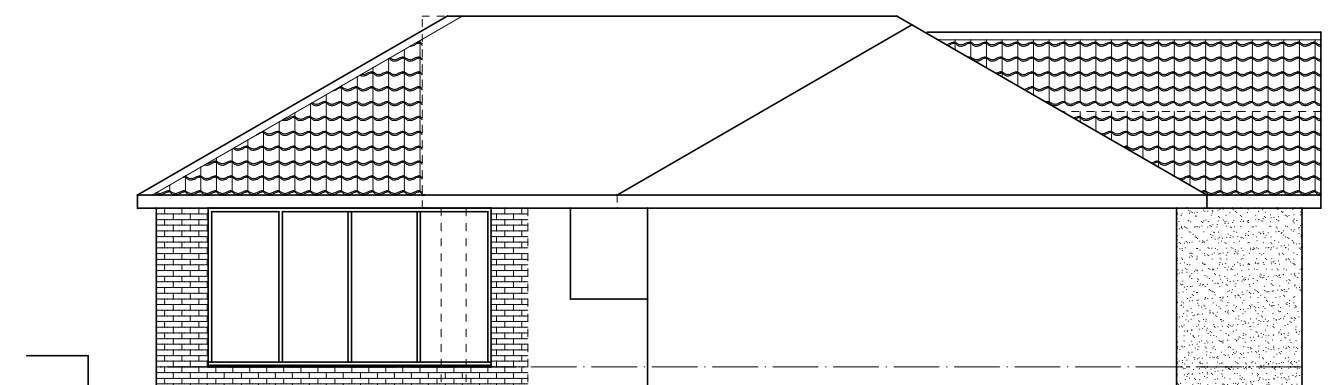

SIDE ELEVATION

Mr & Mrs N BAGSHAW

PROPOSED EXTENSION
2 VELVET WOOD CLOSE
GAWBER
BARNSELEY S75 2NZ

PROPOSED PLAN & ELEVATIONS

1:100@A2 MAR 24 Rev B

Peter Thompson

"Linwood"


Barnsley Road

Dodworth

Barnsley S75 3JR t&f. 01226 201391

m. 07973251730

e-mail peter-thompson@hotmail.co.uk

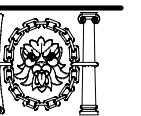

M.C.I.A.T.