



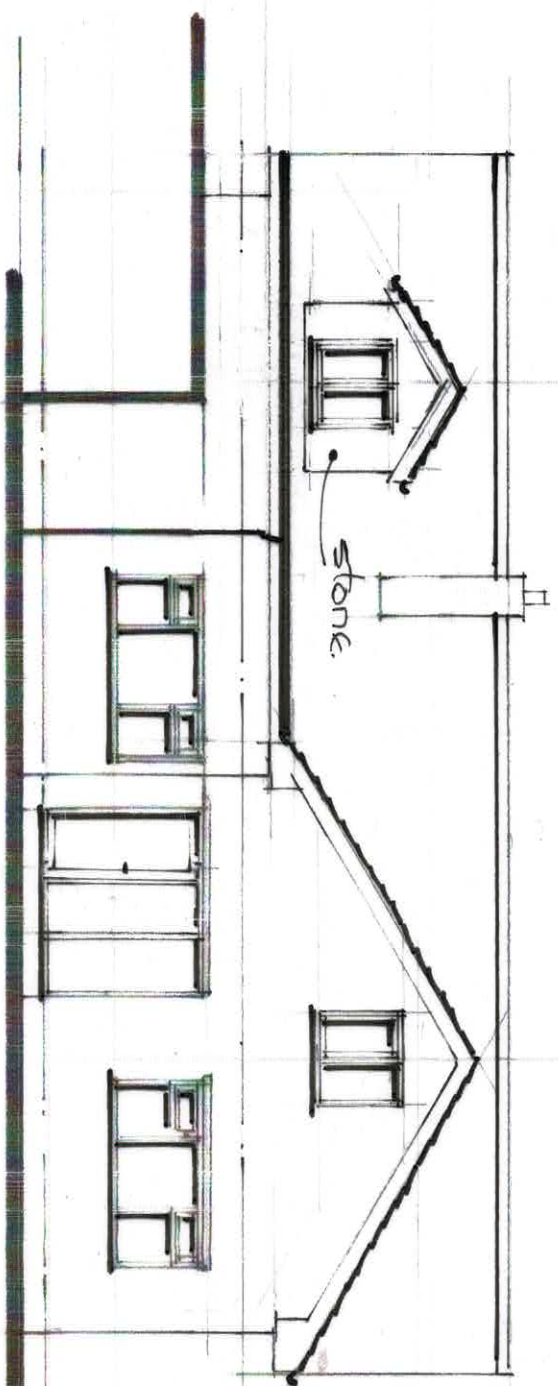

PVC or similar cladding material to sides of dormer walls to match the fascia / soffits

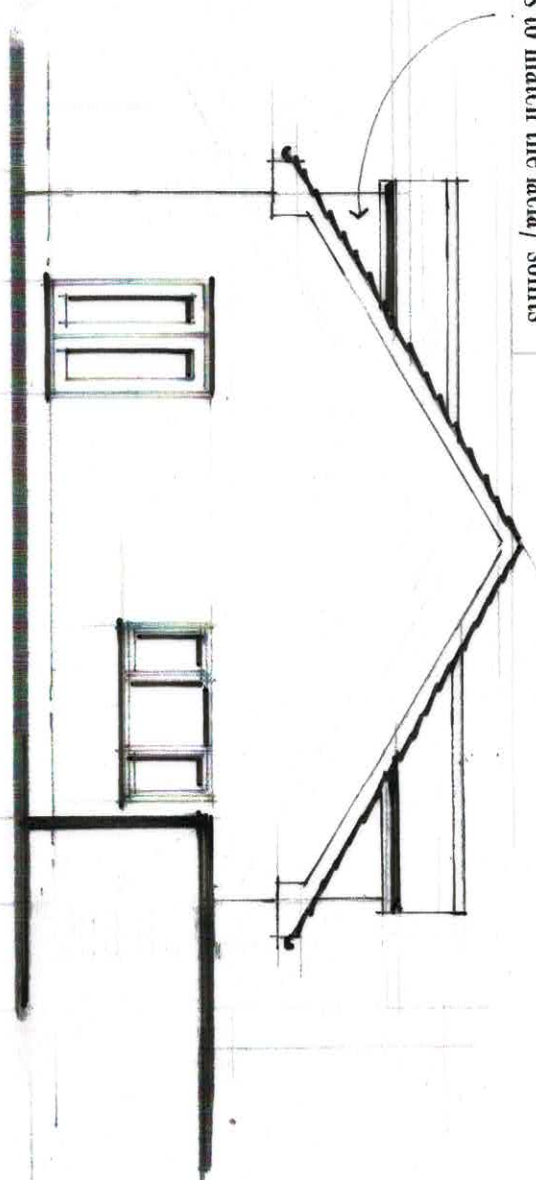


Front Elevation

Side Elevation on A


New external stonework to match existing.



All roof tiles to match existing.

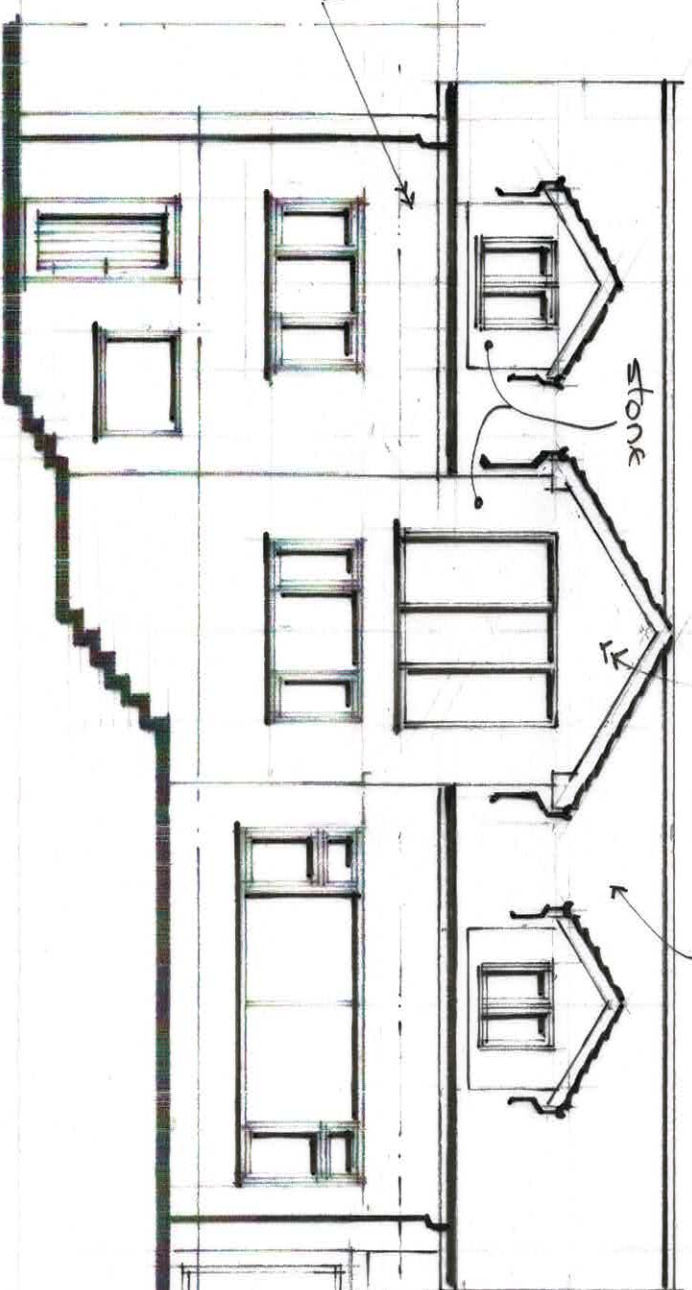

Greystones
Church Lane
Cawthorne
Barnsley

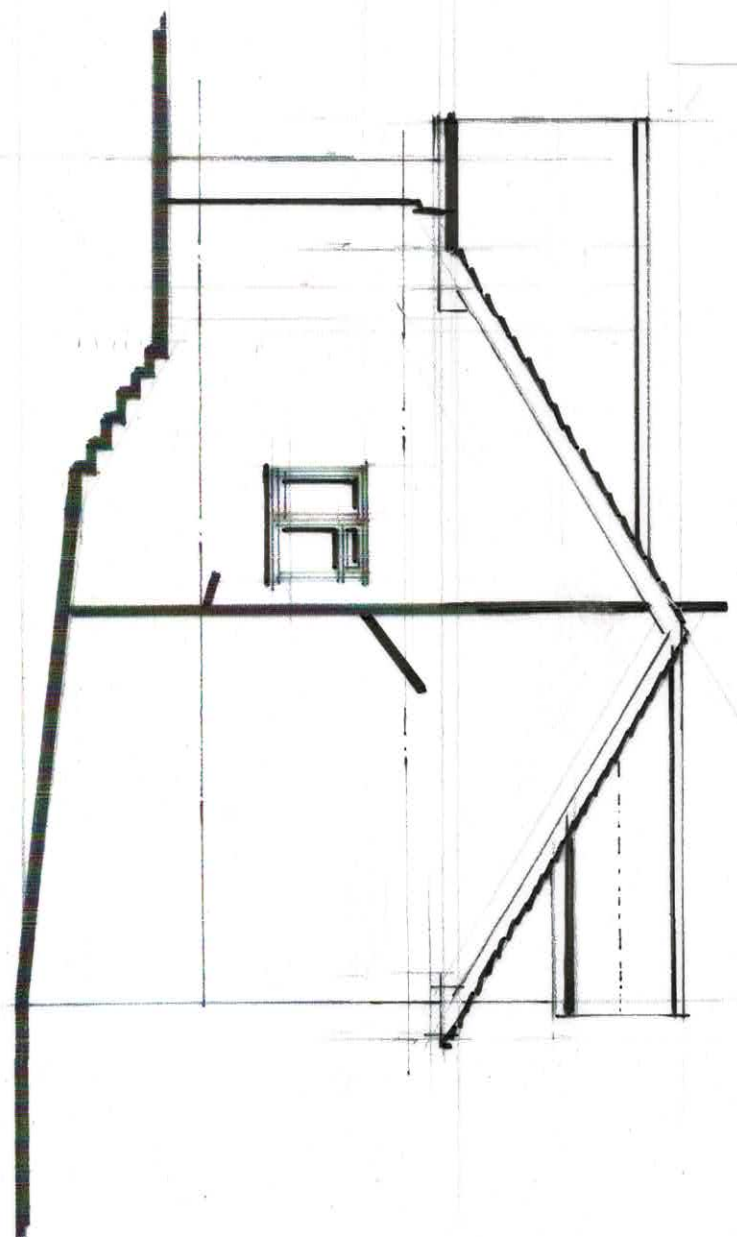

Rear Elevation

Side Elevation on B

Proposed Elevations

1 : 100 @ A3

Key A.
REAR WINDOW ANTENNA.

T/09

A.