


- NOTES**
1. Do not scale. All dimensions are in millimetres unless stated otherwise.
 2. This drawing to be used only for the specific services intended.
 3. This drawing to be read in conjunction with all other relevant drawings, engineering and architectural specifications.
 4. This drawing should be viewed & printed in colour.

EXTERNAL LIGHTING

A LED WALL MOUNTED OUTDOOR DOWNLIGHT LUMINAIRE WARM LIGHT AS THORN LIGHTING CESAR RECTANGULAR 3200K 8W

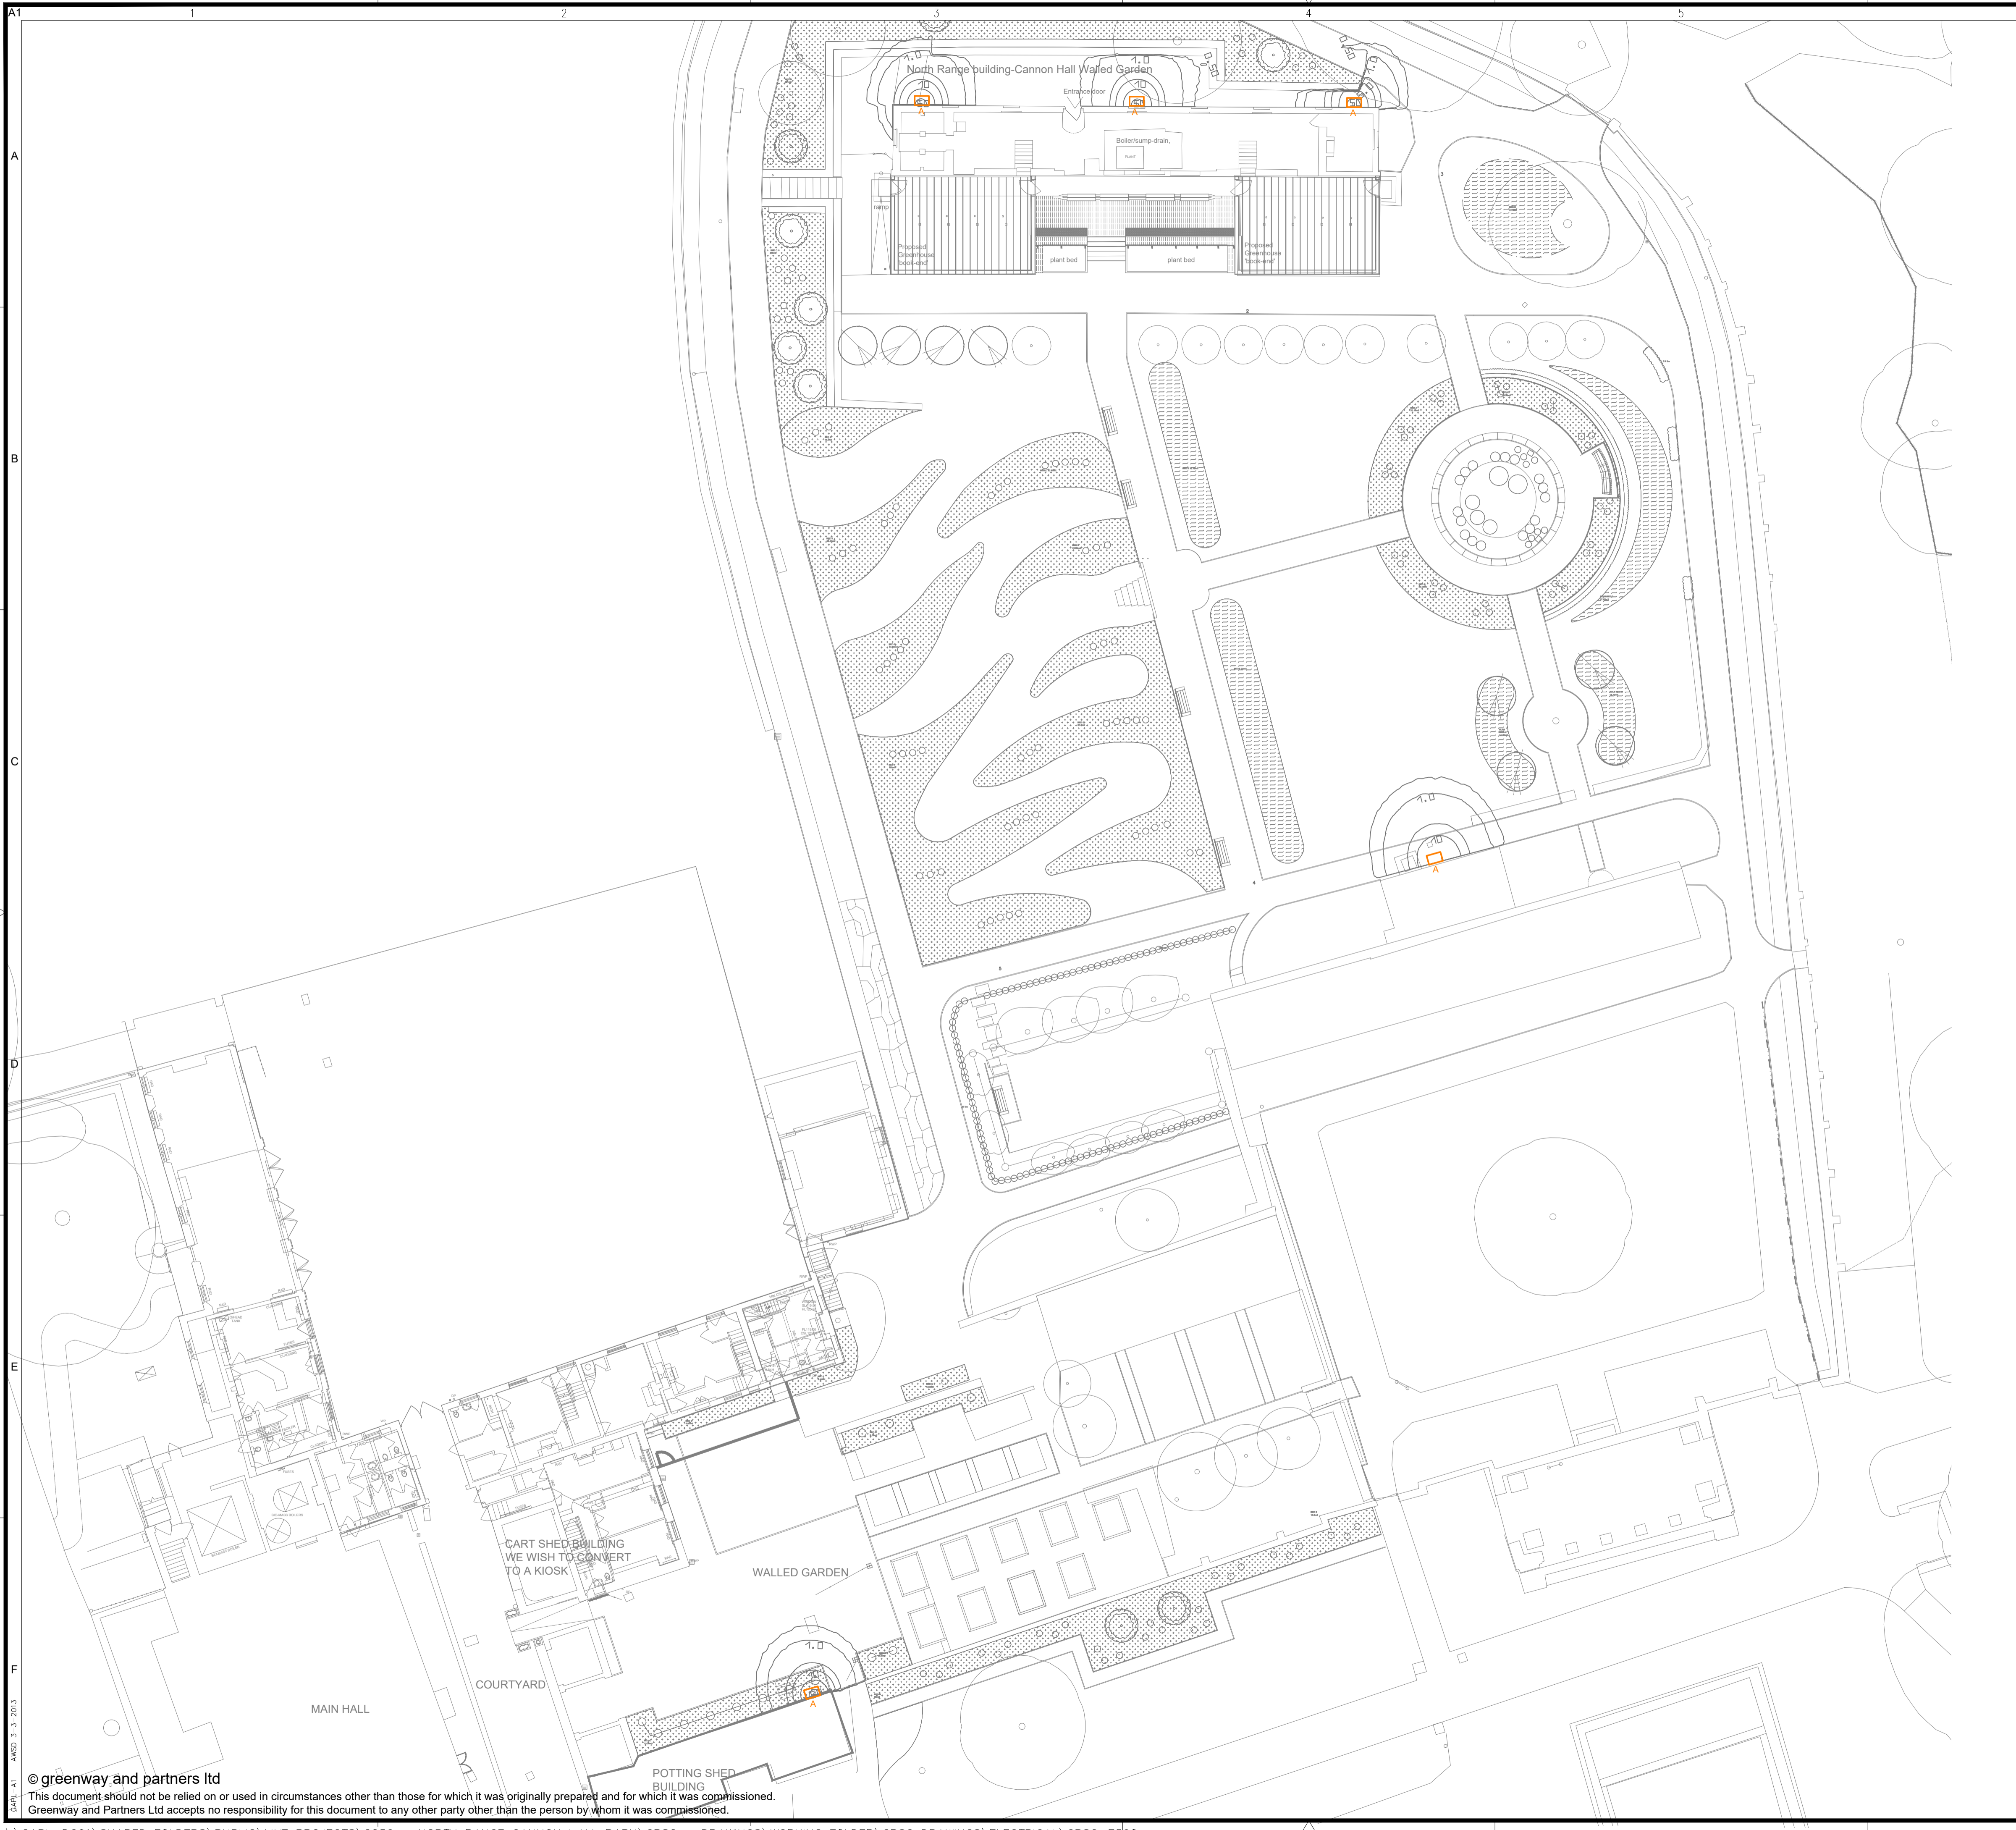

PRELIMINARY

P2	10.12.2020	KC	PRELIMINARY ISSUE	PH	PH
P1	01.12.2020	KC	PRELIMINARY ISSUE	PH	PH

Rev	Date	Drawn	Description	Ch'k'd	App'd

greenways
Building Services Consultants
BEDFORD COURT, 26-34 BEDFORD STREET
LEAMINGTON SPA,
WARWICKSHIRE CV32 5DY
TELEPHONE: 01926 337430
FAX: 01926 428964
E-mail: office@greenwaysbsc.com

Client
**CANNON HALL PARK
BARNSELY
NORTH RANGE**
-

Title
EXTERNAL LIGHTING
-
-
-

Designed	KC	Drawn	KC	Approved	PH
----------	----	-------	----	----------	----

Scale at A1
1:200
CAD NAME
GBSC-E500

Drawing No	2050-E500	Rev	P2
------------	------------------	-----	-----------