




Existing side Elevation

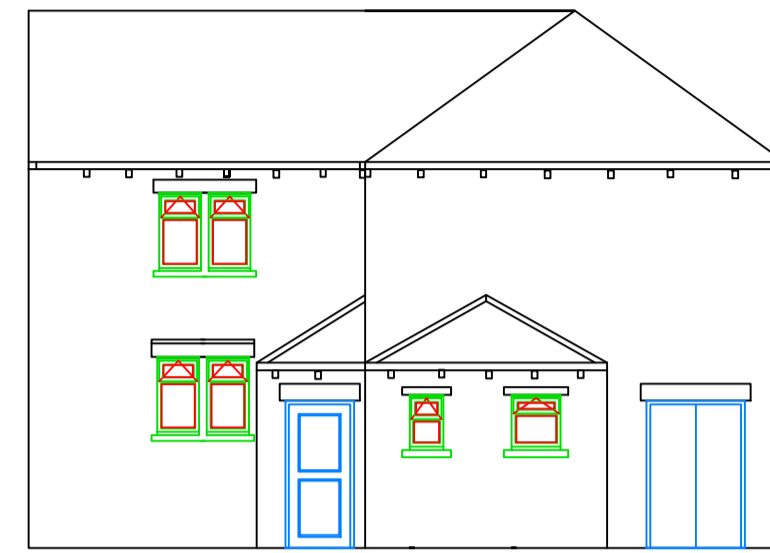


Proposed side Elevation

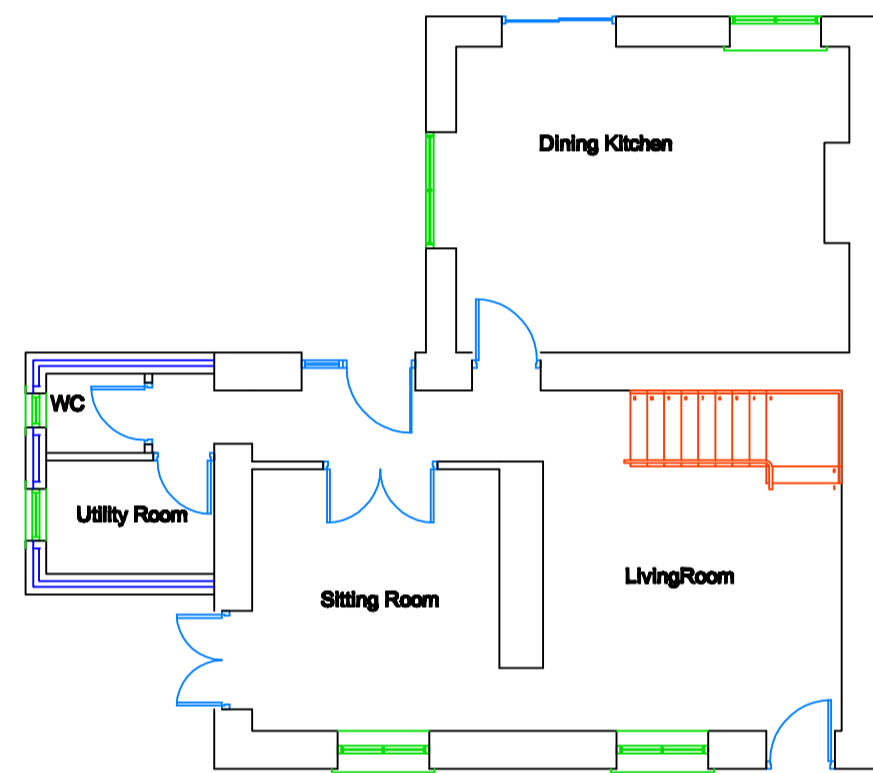


Existing Floor Plan

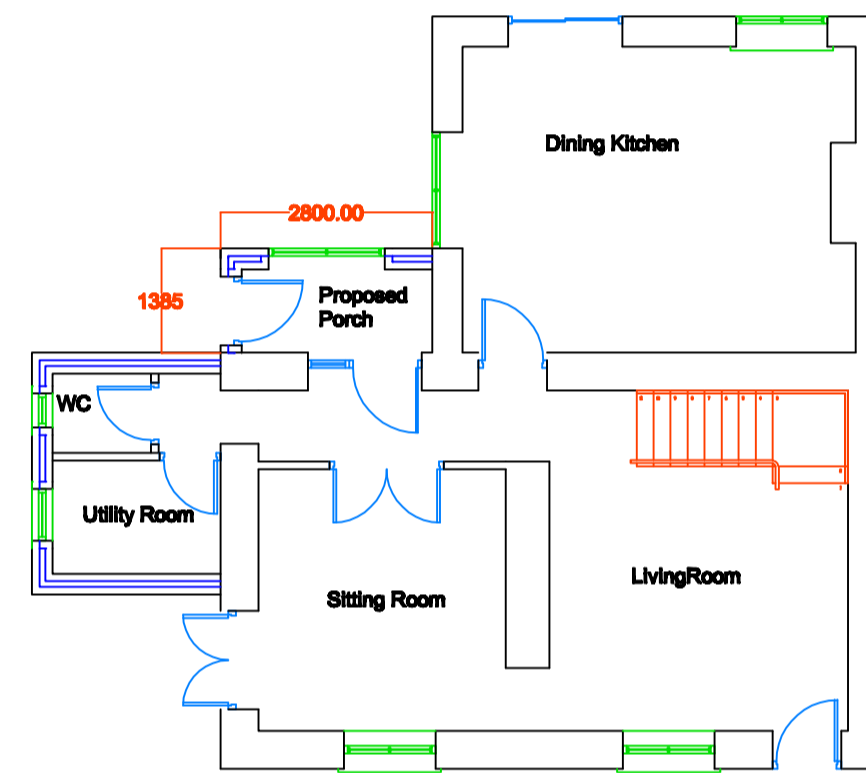

Proposed Floor Plan

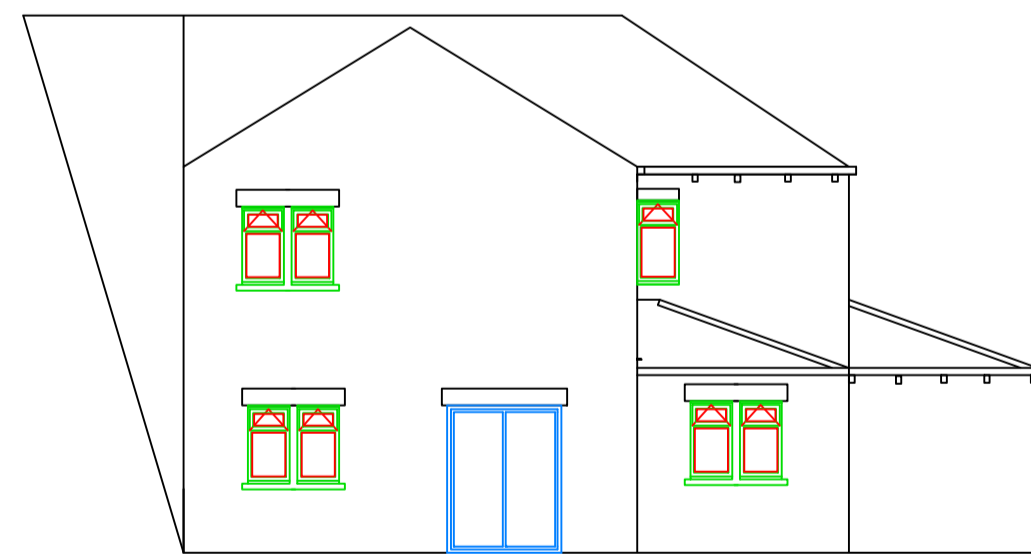

Proposed Entrance Elevation

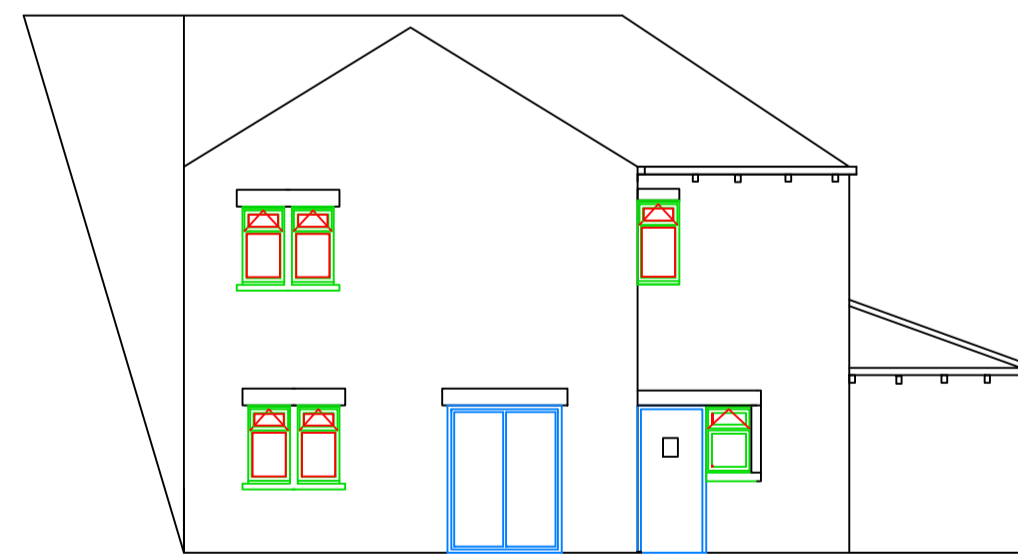

Existing Entrance Elevation

Mrs K Harvey
The Farm House
Hardsill Hill Road
Parsloke
SO3 9PS
Proposed Storm Porch
Ref Dwg 1

