

# Surfaces

## Resin bonded gravel

Existing footpath linking the approach and south terrace



Example of proposed resin bonded footpath



Refer to detail 02 of CHP\_PLI\_S2\_DR\_SW5\_0810  
Surface: Barley Beach  
Edge: Metal

## Hoggin footpath

Existing grass desire line



Example of proposed hoggin path



Refer to detail 01 of CHP\_PLI\_S2\_DR\_SW5\_0810  
Colour: Golden Amber  
Edge: Timber

## Resin Bound gravel to marquee entrance

Existing grass space to the top of museum approach



Wide gravel entrance to events marquee



Refer to detail 03 of CHP\_PLI\_S2\_DR\_SW5\_0810  
Surface: Barley Beach  
Edge: Metal

## Resin bound gravel

Existing museum terrace



Example of proposed resin bound gravel



Refer to detail 03 of CHP\_PLI\_S2\_DR\_SW5\_0810  
Surface: Barley Beach  
Edge: Metal

## Mown grass trail

Existing parkland to the base of the ha-ha



Example of Informal mown grass trail



## Top dressed tarmac footpaths

Existing desire line through parkland adjacent to brook



Example of proposed top dressed path



Refer to detail 05 of CHP\_PLI\_S2\_DR\_SW5\_0810  
Surface: Buff macadam 20-40mm  
Edge: Timber 50mm minimum

## Top dressed tarmac footpaths

Existing museum terrace



Example of top dressed tarmac path



Refer to detail 05 of CHP\_PLI\_S2\_DR\_SW5\_0810  
Surface: Buff macadam 20-40mm  
Edge: Timber 50mm minimum

## Bark Mulch play trail

Under the canopies of the approach woodland.



Proposed bark mulch heritage/play trail



Refer to detail 06 of CHP\_PLI\_S2\_DR\_SW5\_0810  
Colour: Natural untreated  
Edge: Timber  
Particle size: 10-50mm  
Depth: 300mm

## Bark mulch

Existing mud path to the ice house



Example of hoggin path



Refer to detail 01 of CHP\_PLI\_S2\_DR\_SW5\_0810  
Colour: Golden Amber  
Edge: Timber

## Reinforced grass surface

Example of Geo synthetics - Golpla



Example of Greenmoor Yorkstone paving



Refer to detail 04 of CHP\_PLI\_S2\_DR\_SW5\_0810  
Finish: Flame textured  
Thickness: 75mm  
Size: 450mm x Random lengths

Refer to detail 09 of CHP\_PLI\_S2\_DR\_SW5\_0810  
Surface: Pre-grown grass  
Grid: Geo synthetics - Golpla grass reinforcement


# Edging

## Ornate terracotta edging

Terracotta edges to be replaced in the Walled Garden




Edges to match existing within the walled garden

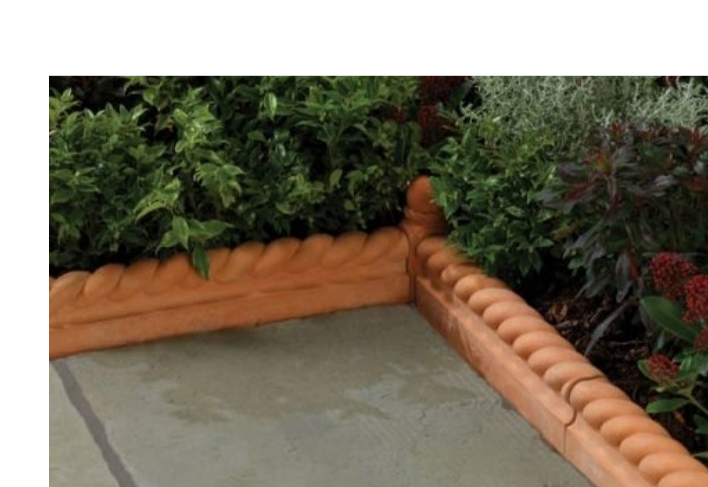

## Timber edging



## Metal edging

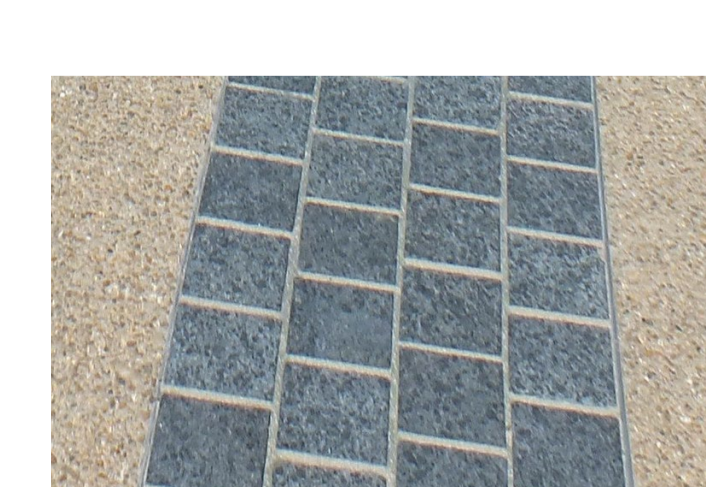

### DRAWING NOTES:

- GENERAL:**
- COPYRIGHT OF THIS DRAWING IS VESTED IN PLINCKE AND IT MUST NOT BE COPIED OR REPRODUCED WITHOUT CONSENT.
  - DO NOT SCALE FROM THIS DRAWING - DIMENSIONS GOVERN. IF IN DOUBT ASK.
  - ALL DIMENSIONS ARE IN MILLIMETRES UNLESS NOTED OTHERWISE. ONLY FIGURED DIMENSIONS ARE TO BE TAKEN FROM THIS DRAWING.
  - ALL DIMENSIONS SHALL BE VERIFIED ON SITE BEFORE PROCEEDING WITH THE WORK. ALL CONTRACTORS MUST VISIT SITE AND BE RESPONSIBLE FOR TAKING AND CHECKING ALL DIMENSIONS RELATIVE TO THEIR WORK.
  - PLINCKE SHALL BE NOTIFIED IMMEDIATELY BY EMAIL, OF ANY DISCREPANCIES.
  - PLINCKE ACCEPTS NO LIABILITY FOR ANY EXPENSE, LOSS OR DAMAGE OF WHATSOEVER NATURE AND HOWEVER ARISING FROM ANY VARIATION MADE TO THIS DRAWING OR IN THE EXECUTION OF THE WORK TO WHICH IT RELATES WHICH HAS NOT BEEN REFERRED TO THEM AND PRIOR APPROVAL OBTAINED.
  - ALL PLINCKE DRAWINGS TO BE READ IN CONJUNCTION WITH ALL RELEVANT ARCHITECTURAL, CIVIL ENGINEERS AND M&E ENGINEERS DRAWINGS AND SPECIFICATIONS.

**REFERENCE FILES:**

1. THIS DRAWING IS BASED ON THE FOLLOWING EXTERNAL CONSULTANTS DRAWINGS:

CONSULTANT	REFERENCE FILE	DATE RECEIVED

- HEALTH, SAFETY & ENVIRONMENTAL INFORMATION:**
- IT IS ASSUMED THAT ALL WORKS ON THIS DRAWING WILL BE CARRIED OUT BY A COMPETENT CONTRACTOR AND WHERE APPROPRIATE, WORKING TO AN APPROVED METHOD STATEMENT.
  - THIS DRAWING IS TO BE READ IN CONJUNCTION WITH ALL OTHER HAZARDS / RISKS WHICH HAVE BEEN IDENTIFIED AND RECORDED WITHIN THE PRE-CONSTRUCTION INFORMATION PACK AND / OR THE CONSTRUCTION PHASE HSS PLAN.
  - IN ADDITION TO THE HAZARDS / RISKS NORMALLY ASSOCIATED WITH THE TYPES OF WORK DETAILED ON THIS DRAWING, NOTE THE FOLLOWING:

ITEM N°	RISK REGISTER DETAILS

P02 PLANNING PROPOSALS	SS	AA	05/05/16
P01 STAGE 1 PRELIMINARY PROPOSALS	SS	AA	22/01/16
REV / DESCRIPTION	DRAWN	CHECK	DATE

KEY PLAN

CLIENT

**plincke.**

MANCHESTER  
t: 0161 237 9223  
e: north@plincke.co.uk

LONDON  
t: 0207 739 3330  
e: london@plincke.co.uk

PROJECT TITLE  
CANNON HALL PARKS FOR PEOPLE

DRAWING TITLE  
MATERIALS PALETTE

SCALE @ A1  
NTS

DATE  
05/05/16

PROJECT No. 0292  
DRAWING No. CHP\_PLI\_S2\_DR\_SW1\_0152  
REVISION P02

SCALE BAR @ 1:250