



DO NOT SCALE FROM THIS DRAWING. ALL DIMENSIONS TO BE CHECKED ON SITE BY CONTRACTOR. REPORT ANY DISCREPANCIES TO DRAWING AUTHOR AND PROPERTY SERVICES TEAM. DRAWING OR CONTENTS SHOULD NOT BE DUPLICATED WITHOUT PRIOR CONSENT.


DRAWING TO BE READ IN CONJUNCTION WITH ALL OTHER PROJECT DOCUMENTS INCLUDING BUT NOT LIMITED TO DRAWINGS, SPECIFICATIONS, SCHEDULES

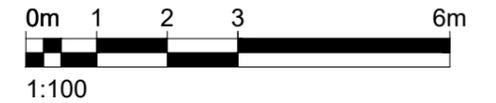

NOTES

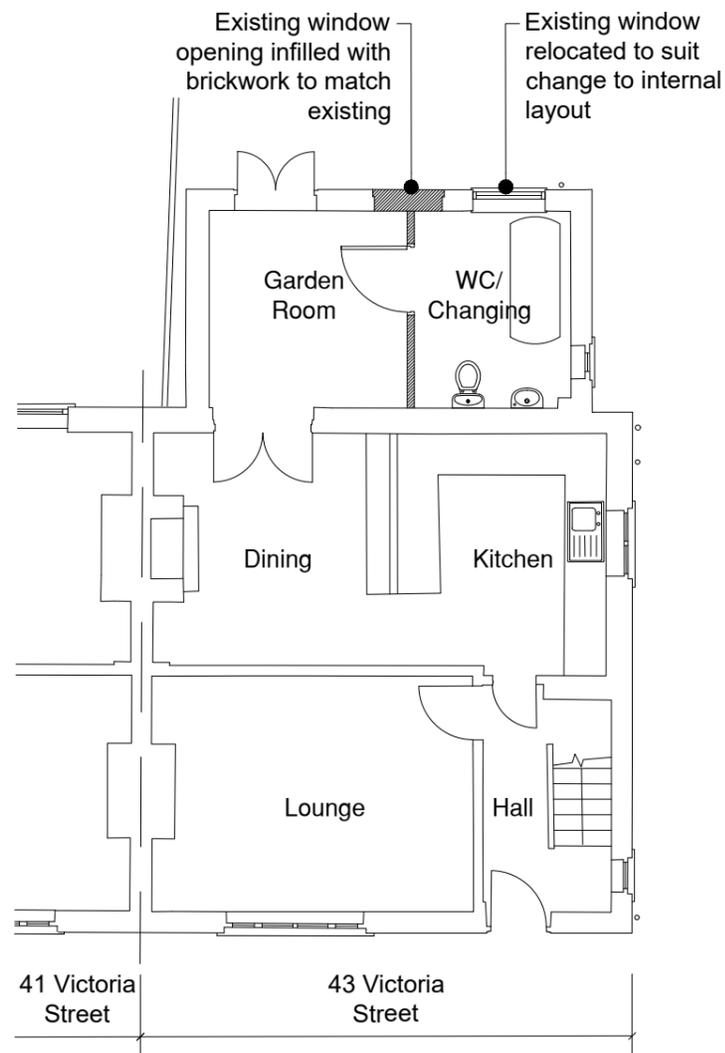

01 Proposed Ground Floor Plan
1:100

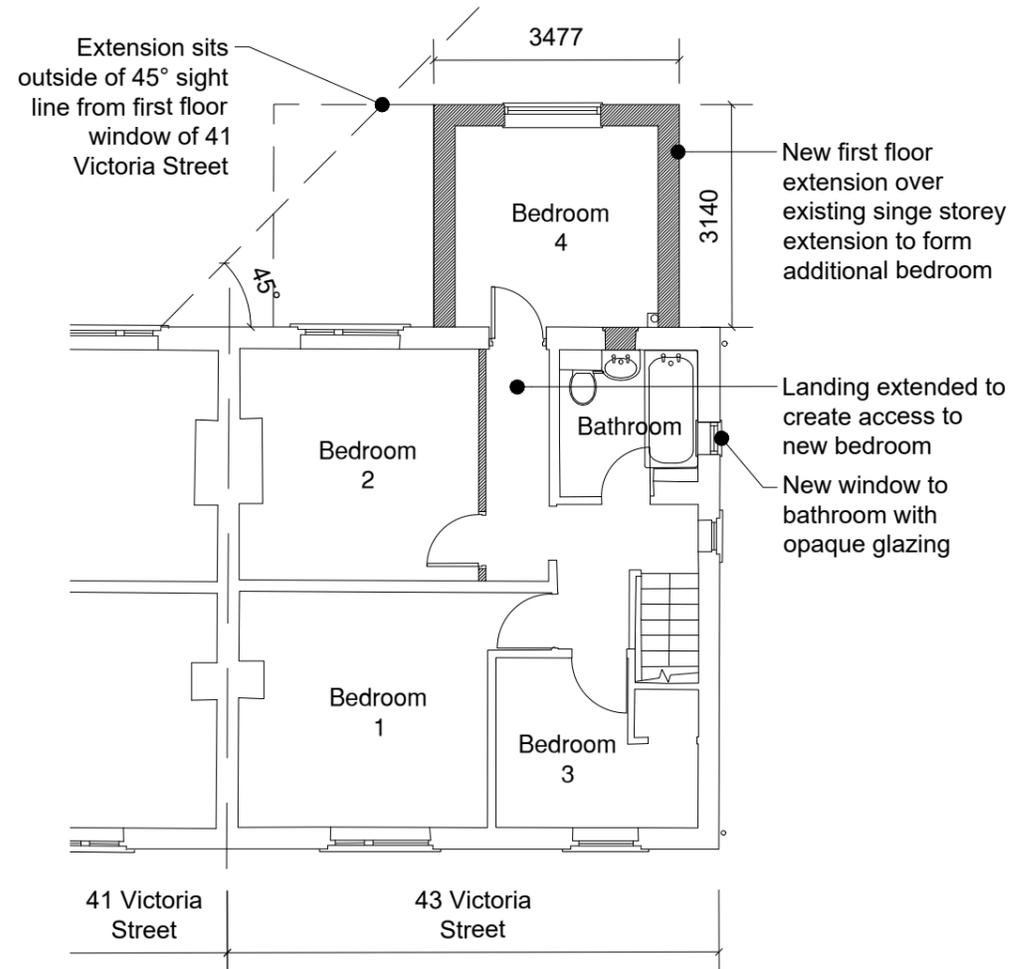

02 Proposed First Floor Plan
1:100

Rev	Notes	Date	Issued By
P2	New bathroom window shown.	14/08/25	BST
P1	First Issue	11/08/25	BST



SERVICE
Berneslai Homes

PROJECT
43 Victoria Street, Penistone Extension

TITLE
Proposed Floor Plans

PROJECT REF	DRAWING REFERENCE	REV
	P06	P2
SCALE	DISCIPLINE	SHEET SIZE
1:100	ARCHITECTURE	A3
PURPOSE OF ISSUE		
PLANNING APPROVAL		Drawn BST Checked